


LEGEND


- WORK AREA
- IMPACT ATTENUATORS, TEMPORARY (FULLY REDIRECTIVE, NARROW), TEST LEVEL 3
- TYPE III BARRICADE
- TEMPORARY CONCRETE BARRIER
- DRUM WITH STEADY BURN MONODIRECTIONAL LIGHT / DIRECTION INDICATOR BARRICADE WITH STEADY BURN MONODIRECTIONAL LIGHT (PER HWY. STD. 701431-04)
- SIGN

MATCH LINE STA. 10+00.00

FOLLOW HIGHWAY STANDARD 701431-04

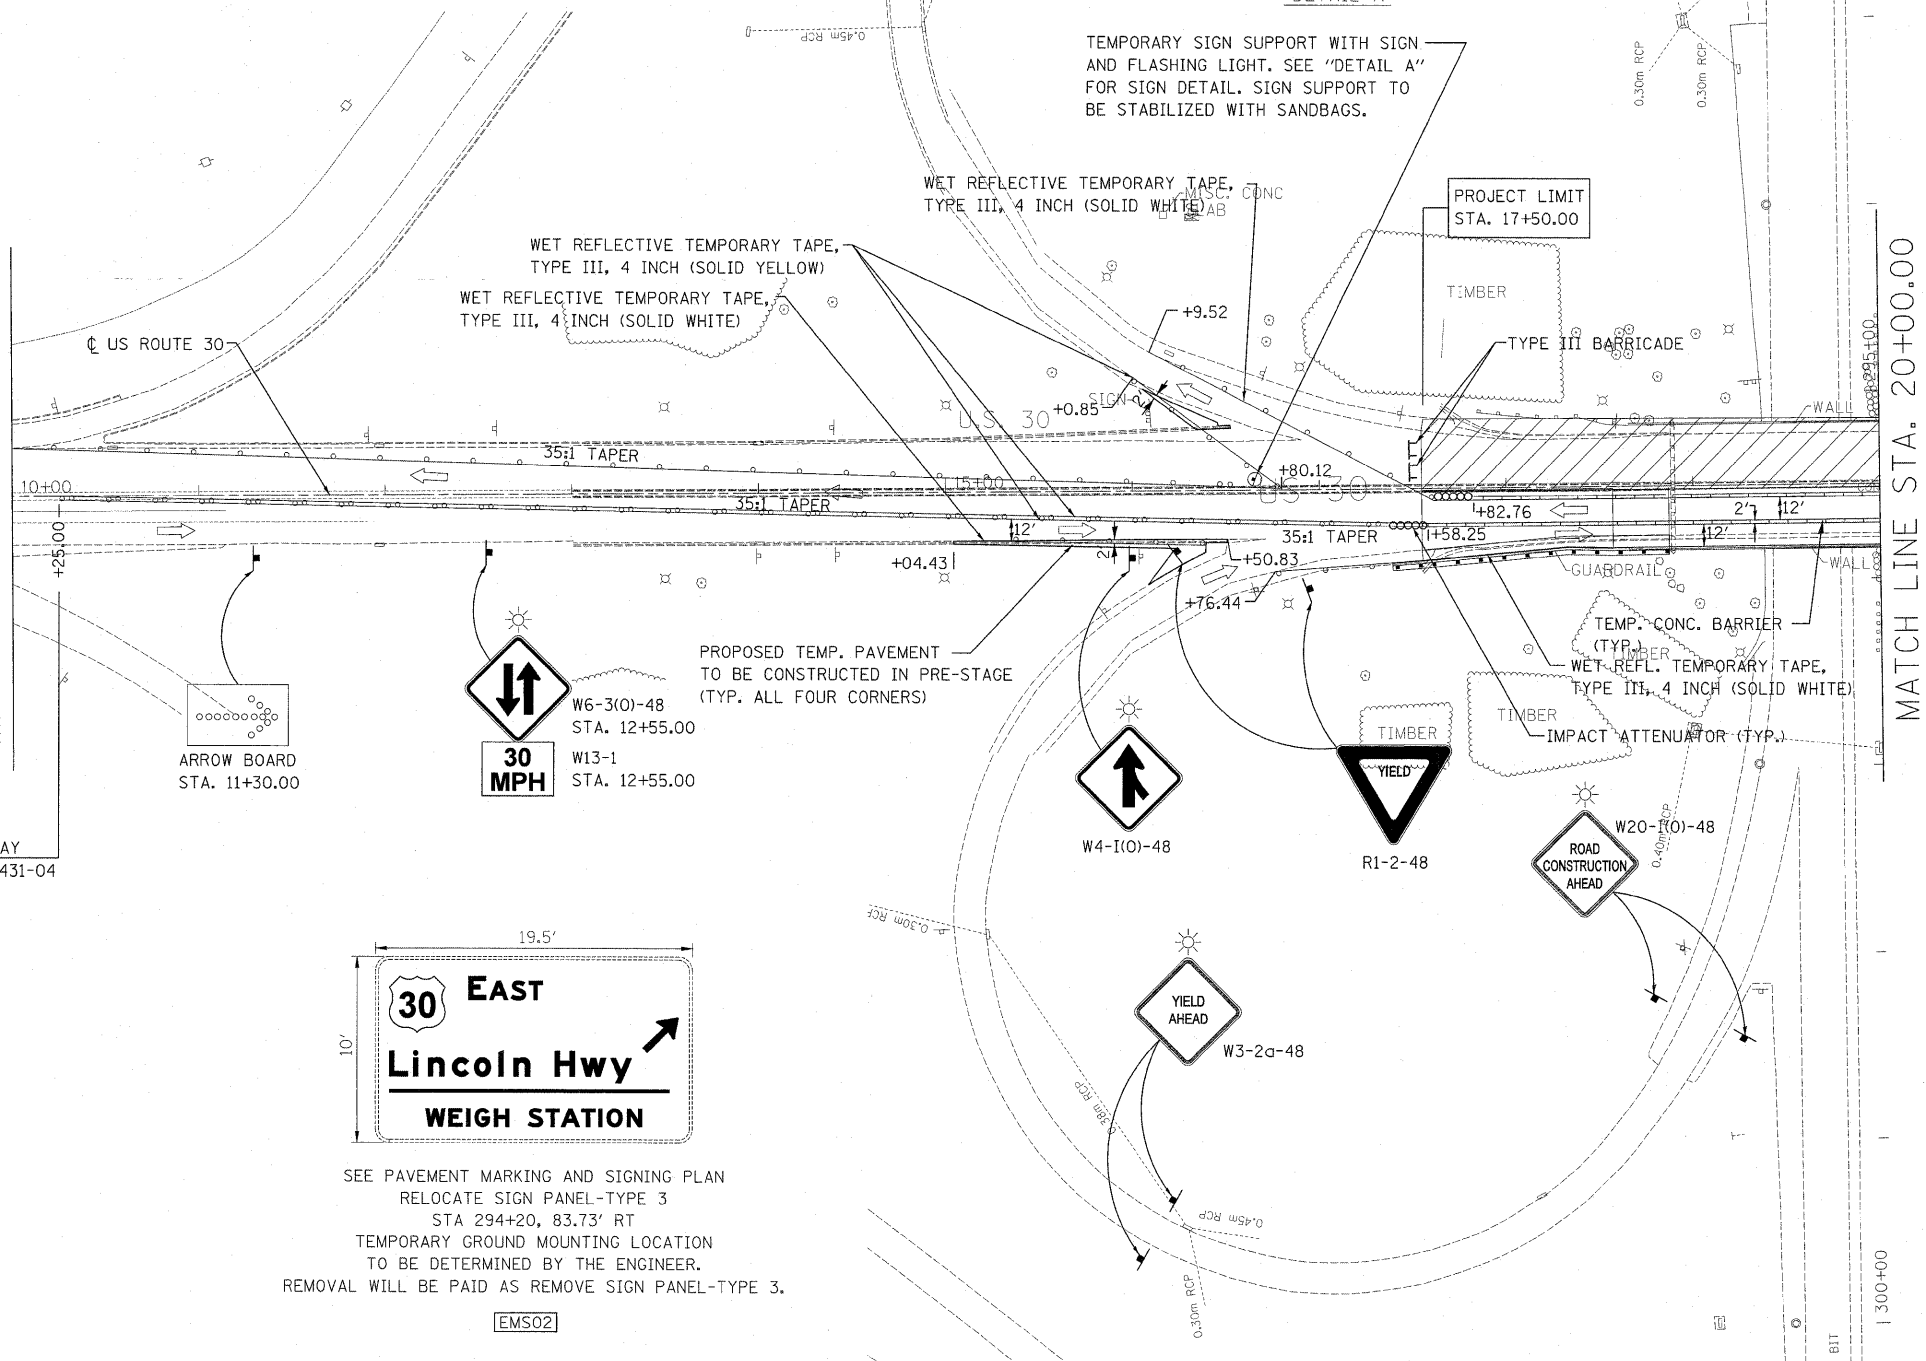

MATCH LINE STA. 20+00.00

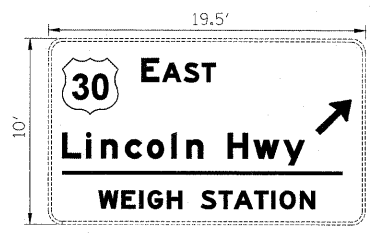

SEE PAVEMENT MARKING AND SIGNING PLAN
 RELOCATE SIGN PANEL-TYPE 3
 STA 294+20, 83.73' RT
 TEMPORARY GROUND MOUNTING LOCATION
 TO BE DETERMINED BY THE ENGINEER.
 REMOVAL WILL BE PAID AS REMOVE SIGN PANEL-TYPE 3.
 [EMS02]

LIN ENGINEERING, LTD.
 Consulting Engineers
 Chatham, Illinois
 Westmont, Illinois

FILE NAME = ...N0160C05-SHT-Stage-2-2.dgn	USER NAME = Plotted by Administrator	DESIGNED - ST	REVISED -	STATE OF ILLINOIS DEPARTMENT OF TRANSPORTATION	MAINTENANCE OF TRAFFIC STAGE II US ROUTE 30 OVER IL ROUTE 394	F.A.P. RTE. 0353	SECTION 0303.1B-1	COUNTY COOK	TOTAL SHEETS 91	SHEET NO. 20	
	PLOT SCALE = 50.00' / IN.	DRAWN - ST	REVISED -			SCALE: 1" = 50'	SHEET NO. OF SHEETS	STA. 10+00.00	TO STA. 20+00.00	FED. ROAD DIST. NO.	ILLINOIS FED. AID PROJECT
	PLOT DATE = 5/22/2009	CHECKED - FML	REVISED -								
		DATE - 05/2009	REVISED -								CONTRACT NO. 60C05