


SECTION

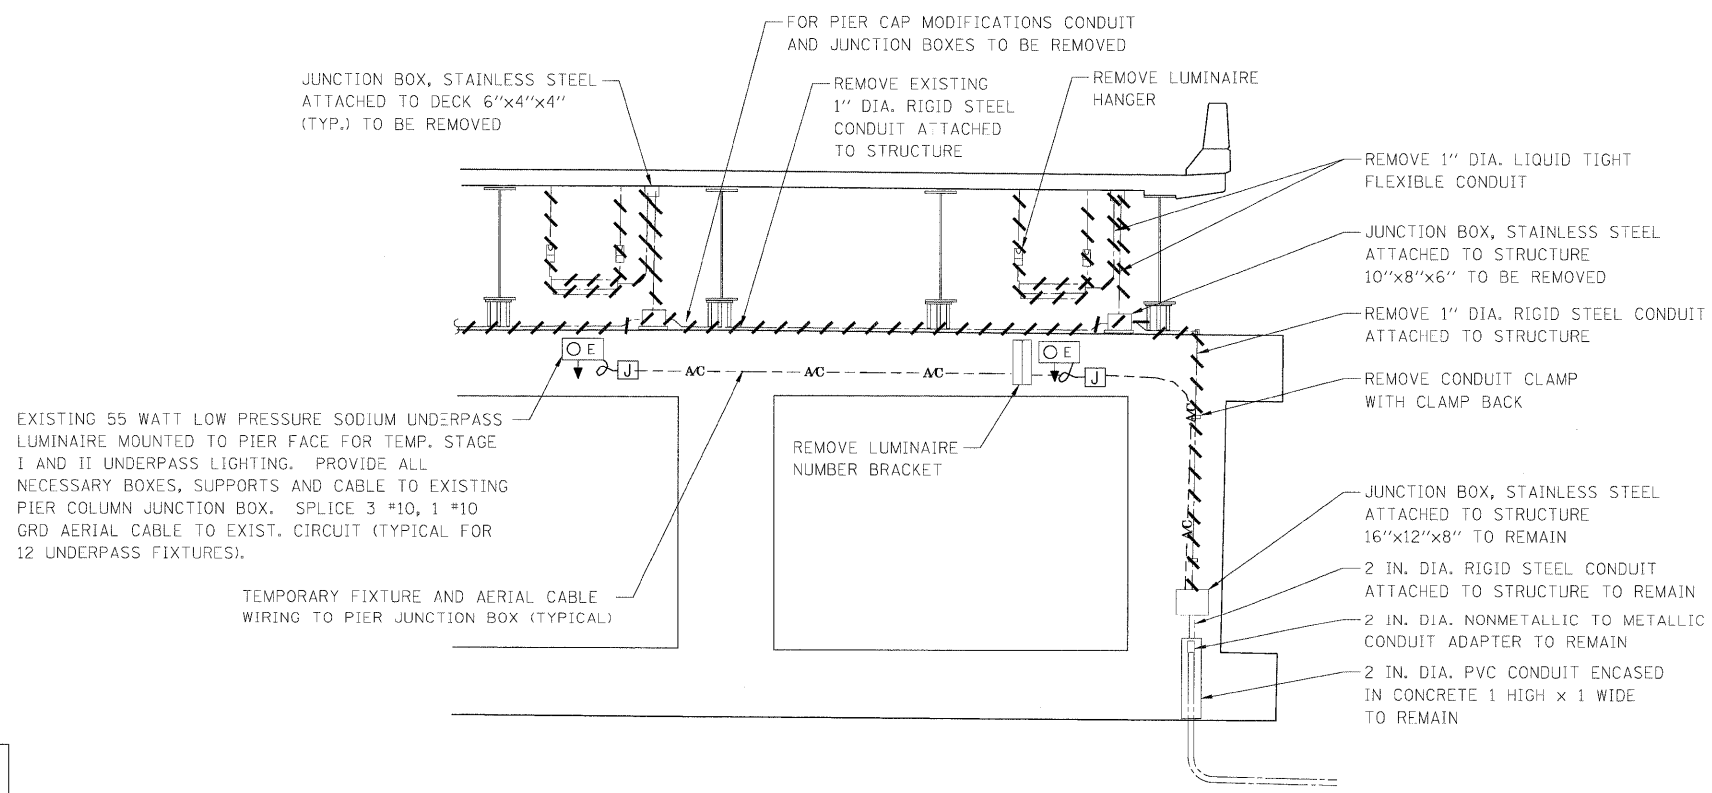

ELEVATION

BOWMAN, BARRETT & ASSOCIATES INC.
CONSULTING ENGINEERS
Chicago, Illinois
312.228.0100
www.bbandainc.com



FILE NAME = D168C05-shr-light-remdet.dgn	USER NAME = default	DESIGNED - RR	REVISED -
		DRAWN - LAM	REVISED -
		CHECKED - DF	REVISED -
		DATE - 5/6/2009	REVISED -

**STATE OF ILLINOIS
DEPARTMENT OF TRANSPORTATION**

**UNDERPASS LIGHTING
REMOVAL DETAILS**

SCALE: NTS SHEET NO. 5 OF 12 SHEETS STA. N/A TO STA. N/A

F.A. RTE.	SECTION	COUNTY	TOTAL SHEETS	SHEET NO.
0353	0303.1B-1	COOK	91	38
FED. ROAD DIST. NO.			ILLINOIS FED. AID PROJECT	
			CONTRACT NO. 60C05	

s:\118\05\cadd\us30\cadd\sheet\1180005-shr-light-remdet.dgn