


ROUTE	SECTION	COUNTY	TOTAL SHEETS	SHEET NUMBER
VARIOUS	2008-053 BP	VARIOUS	54	5

**GENERAL NOTES FOR PAINT**

Contract 60F04

LOCATION 8 (SN 016-0133)

ALL GIRDER AND STRINGER ENDS, DIAPHRAGMS, CROSS FRAMES, BRACING, AND STIFFENERS WITHIN TEN (10) FT., (MEASURED ALONG THE BEAM) OF EITHER SIDE OF PIER 16 (INCLUDING CROSS GIRDER G-5) AND PIER 18 (INCLUDING CROSS GIRDER G-7), SHALL BE CLEANED PER NEAR WHITE BLAST CLEANING SSPC-SP10.

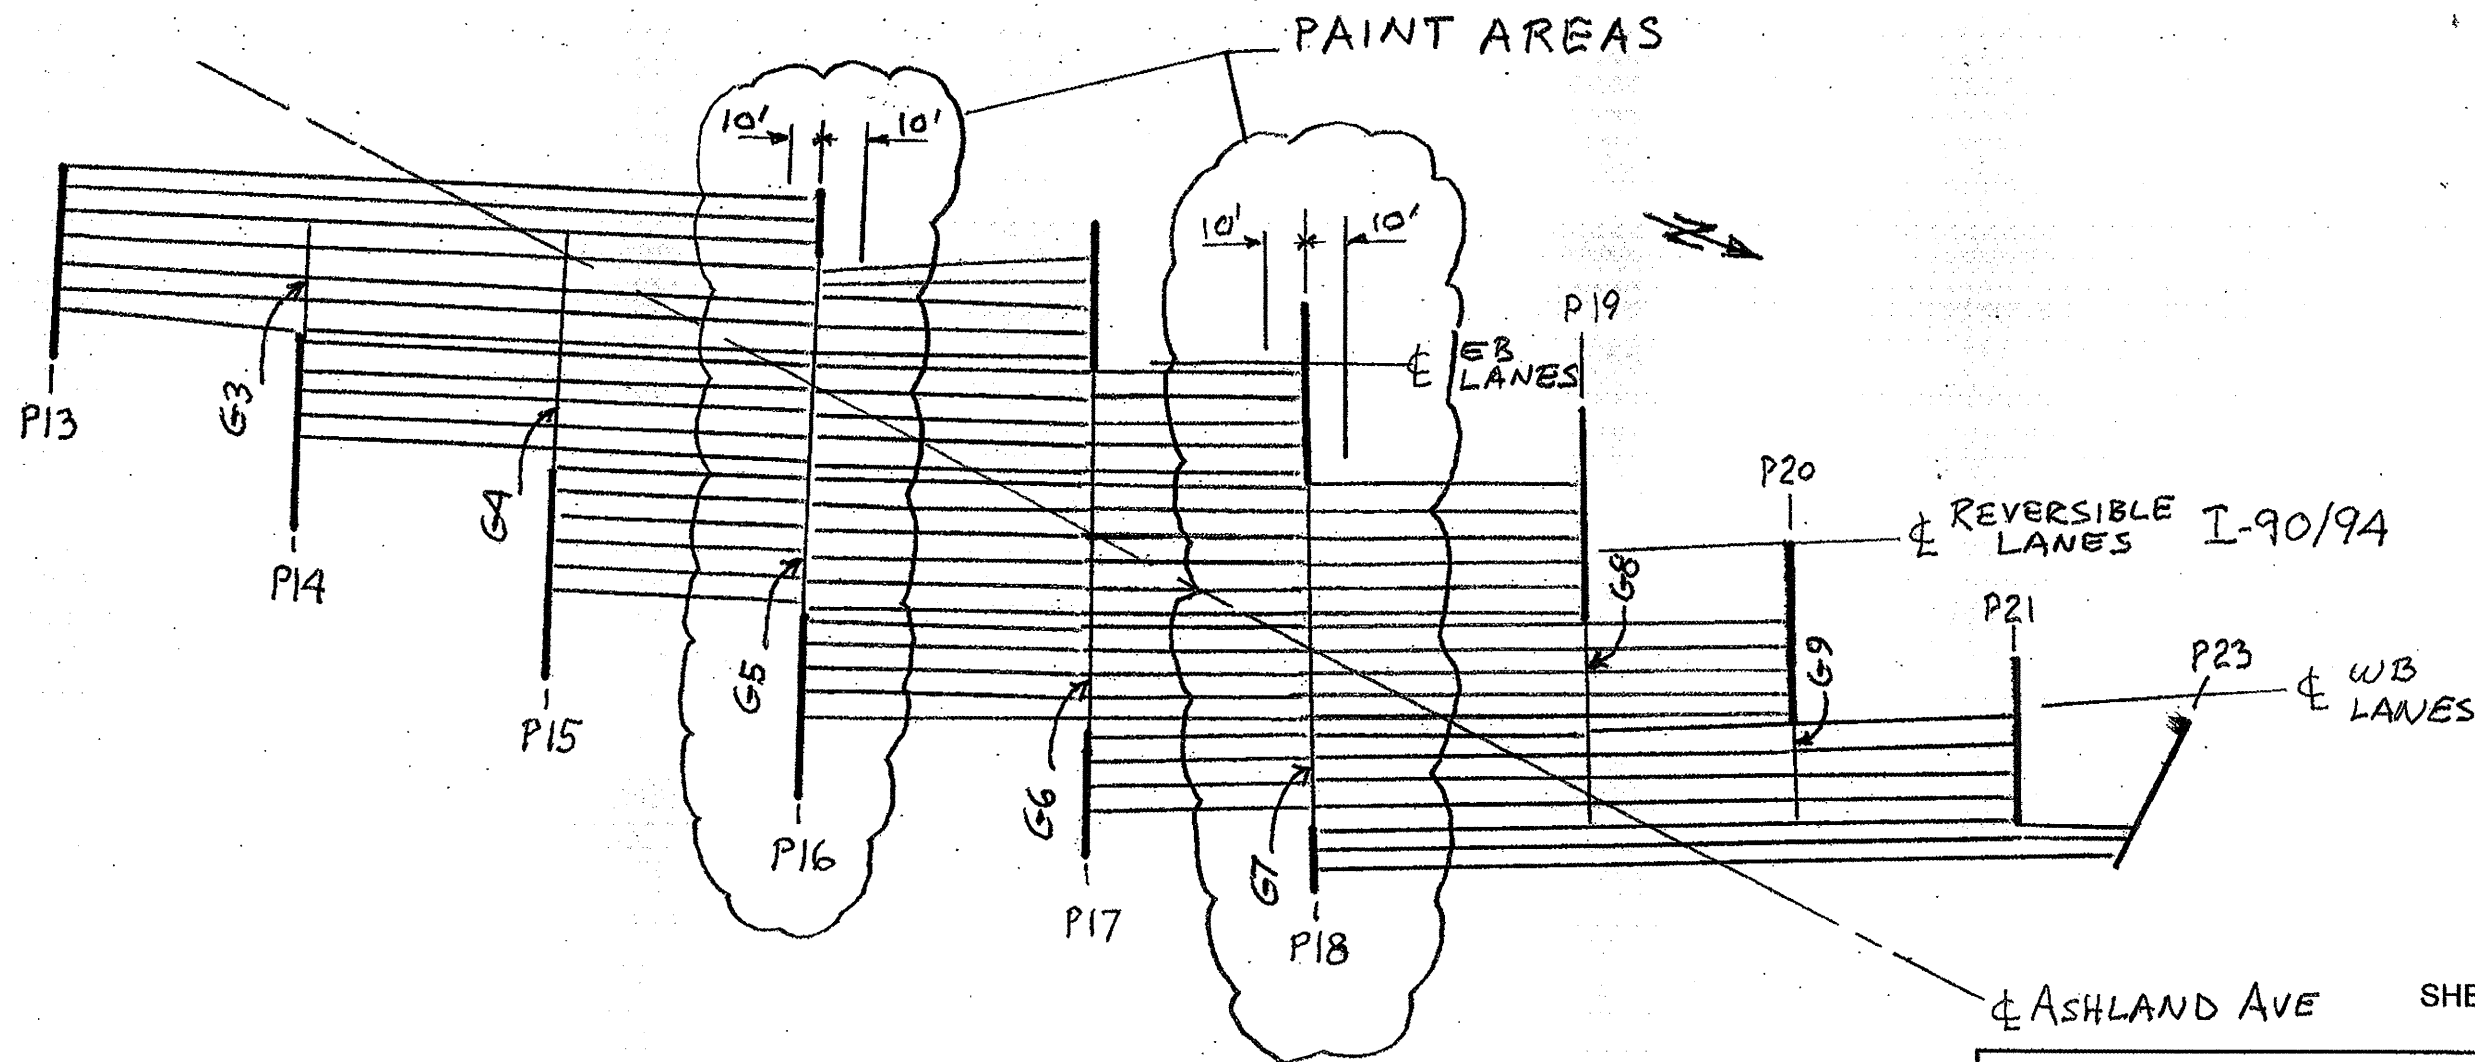

LOCATION 8 - PAINT AREAS  
SN 016-0133

ASHLAND AVE SHEET 2 OF 2

ILLINOIS DEPARTMENT OF TRANSPORTATION  
**GENERAL PAINT NOTES**