


ROUTE	SECTION	COUNTY	TOTAL SHEETS	SHEET NUMBER
VARIOUS	2008-053 BP	VARIOUS	54	33

CONTRACT NO. 60F04

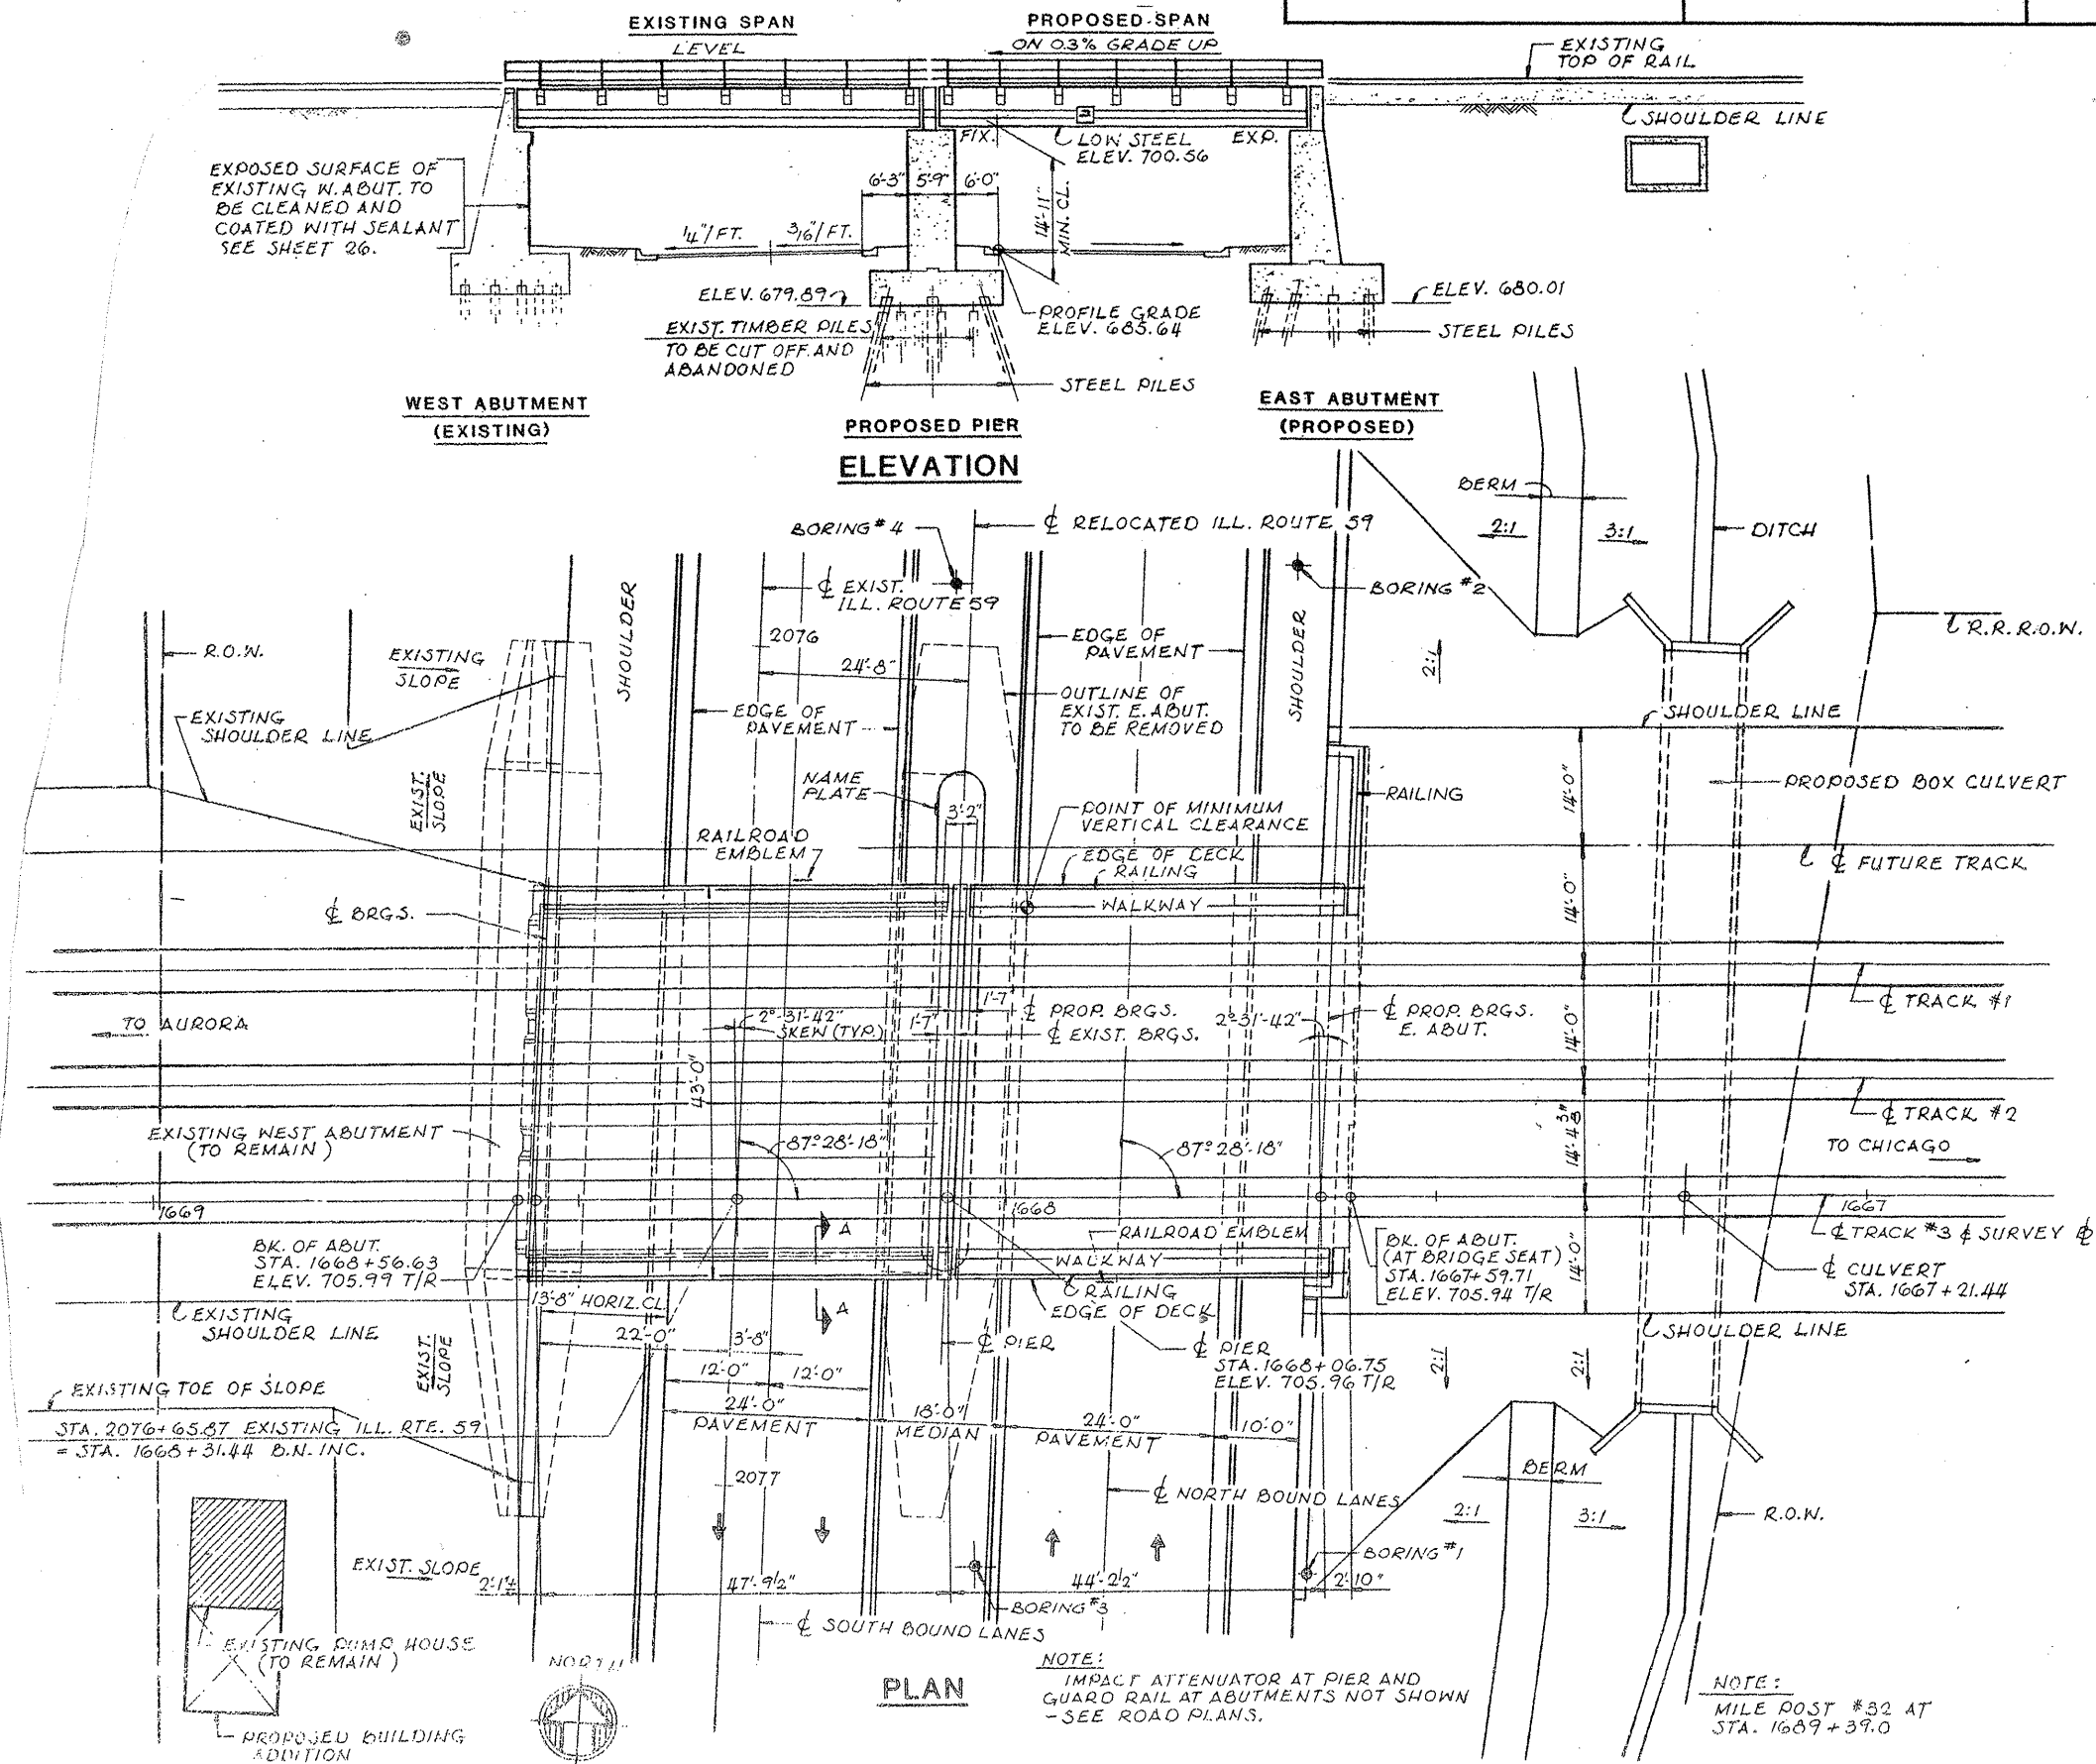

PLAN

NOTE:
IMPACT ATTENUATOR AT PIER AND
GUARD RAIL AT ABUTMENTS NOT SHOWN
- SEE ROAD PLANS.

NOTE:
MILE POST #32 AT
STA. 1689+39.0

LOCATION NO. 7
EXIST. BRIDGE PLANS
BNSF RR OVER IL 59
SN 022-0038