


ROUTE	SECTION	COUNTY	TOTAL SHEETS	SHEET NUMBER
VARIOUS	2008-053 BP	VARIOUS	54	37


CONTRACT NO. 60F04

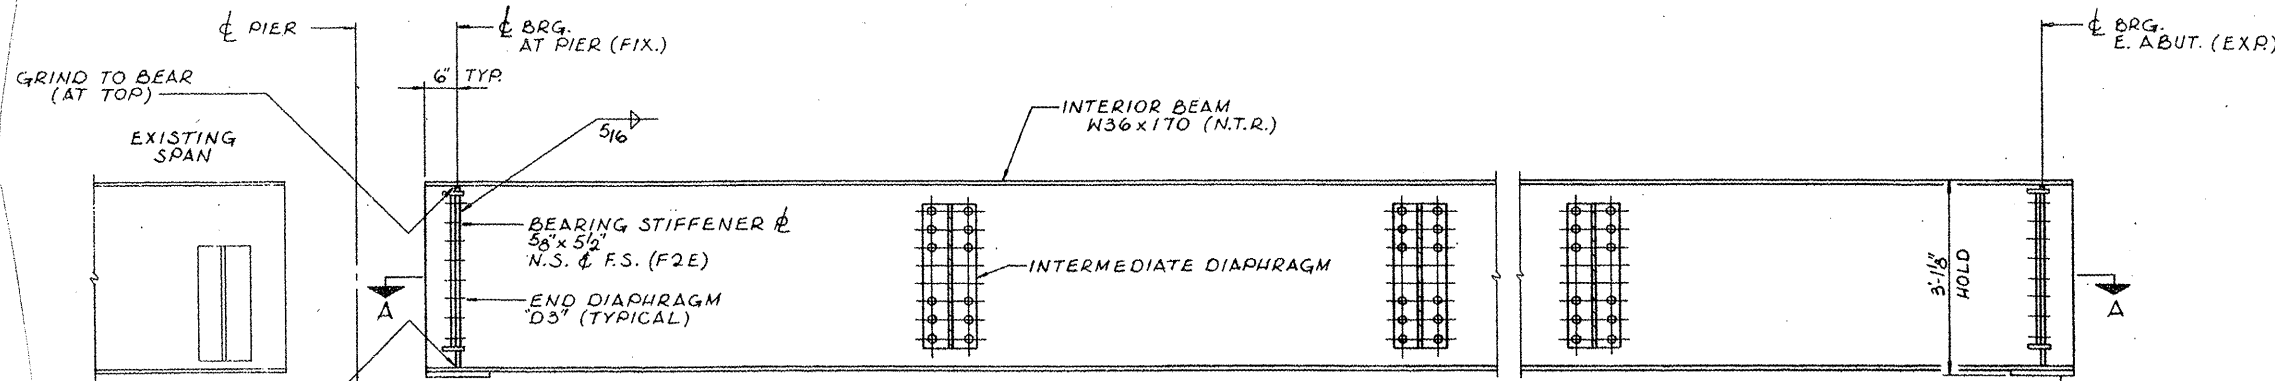


**ELEVATION OF INTERIOR BEAM**

NOTE: (N.T.R.) INDICATES NOTCH TOUGHNESS REQUIREMENT


\*NOTE: VARY THE THICKNESS OF THE SOLE PLATES IF NECESSARY TO KEEP GIRDER DIMENSIONS MARKED "HOLD" AND TO KEEP THE SURFACES OF THE TOP FLANGES IN A TRUE HORIZONTAL PLANE ALONG LINES AT RIGHT ANGLES TO THE CENTERLINES OF GIRDERS. BOTTOM FLANGE OF EACH GIRDER AT SOLE PLATE TO BE PERPENDICULAR TO WEB.

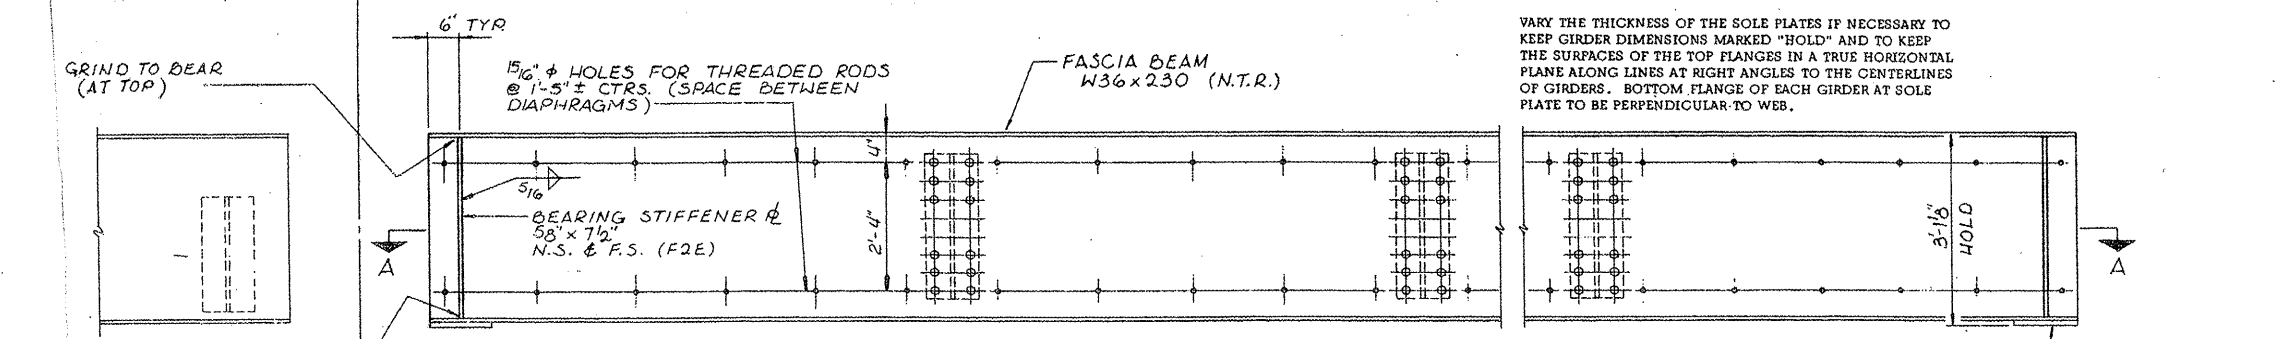

**ELEVATION OF FASCIA BEAM**

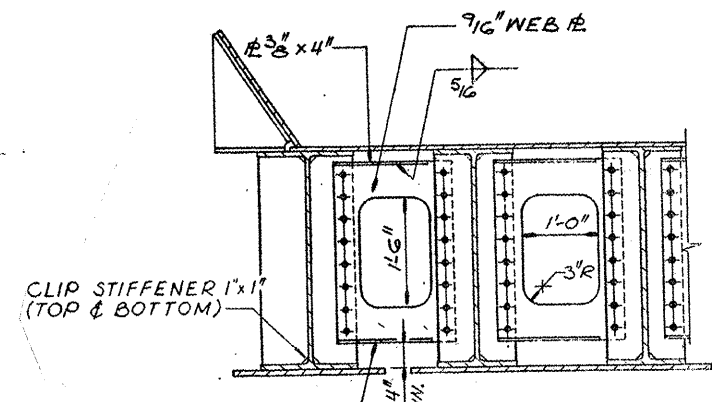

**END DIAPHRAGM "D3"**  
SCALE: 3/4" = 1'-0"

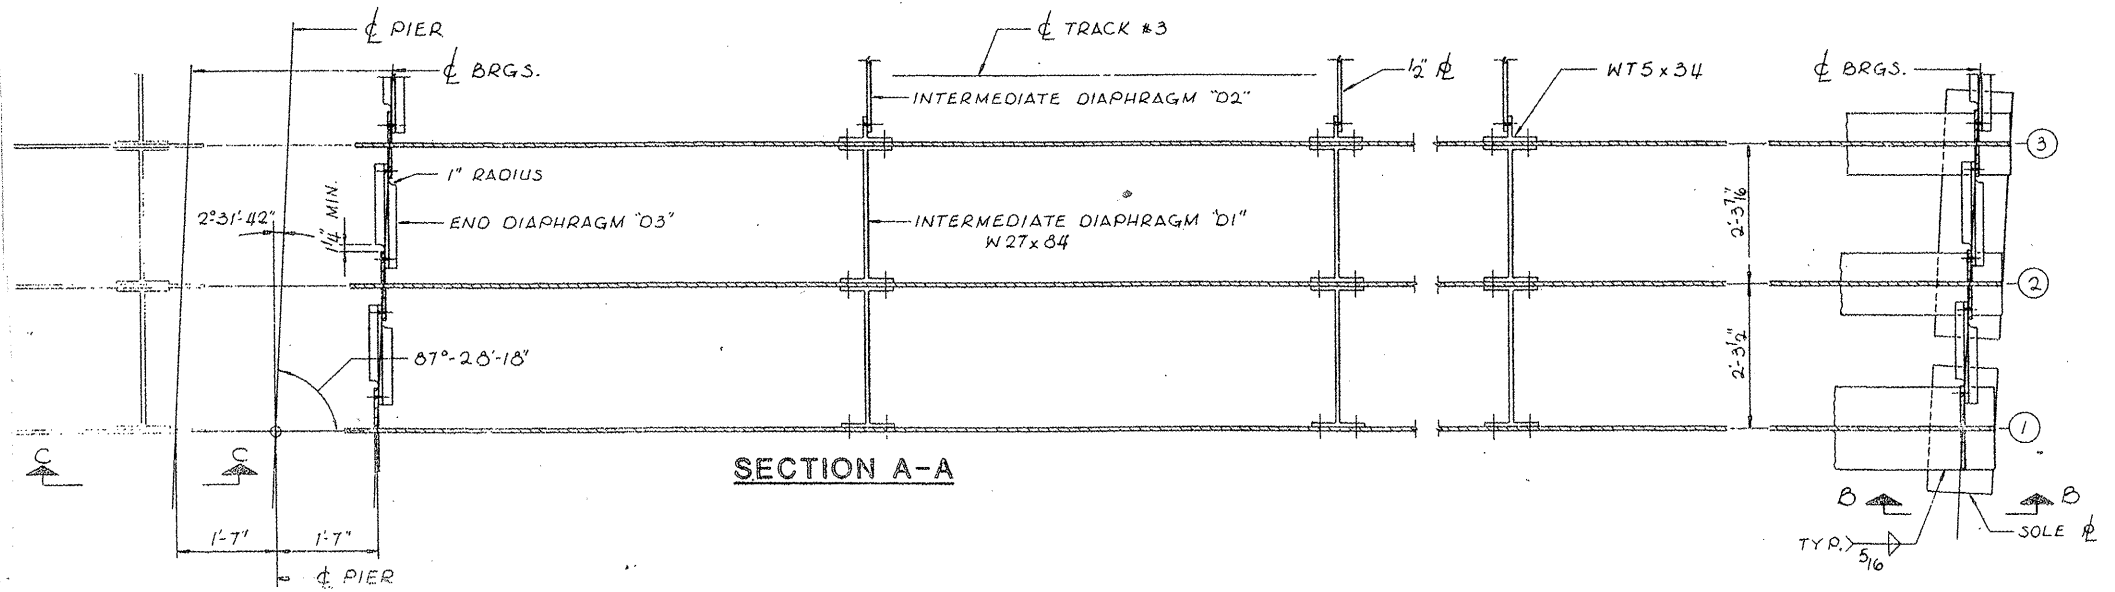

**SECTION A-A**

**LOCATION NO. 7**

**EXIST. BRIDGE PLANS**

**BNSF RR OVER IL 59**

**SN 022-0038**