


TRAFFIC SIGNAL LEGEND

	PROPOSED	EXISTING
DETECTOR LOOP		
SIGNAL HEAD		
G.S. CONDUIT IN TRENCH OR PUSHED		
SIGNAL HEAD WITH BACKPLATE		
RACEWAY FOR MAGNETIC DETECTOR, TYPE I OR II		
VEHICLE DETECTOR, NON-COMPENSATED MAGNETIC TYPE		

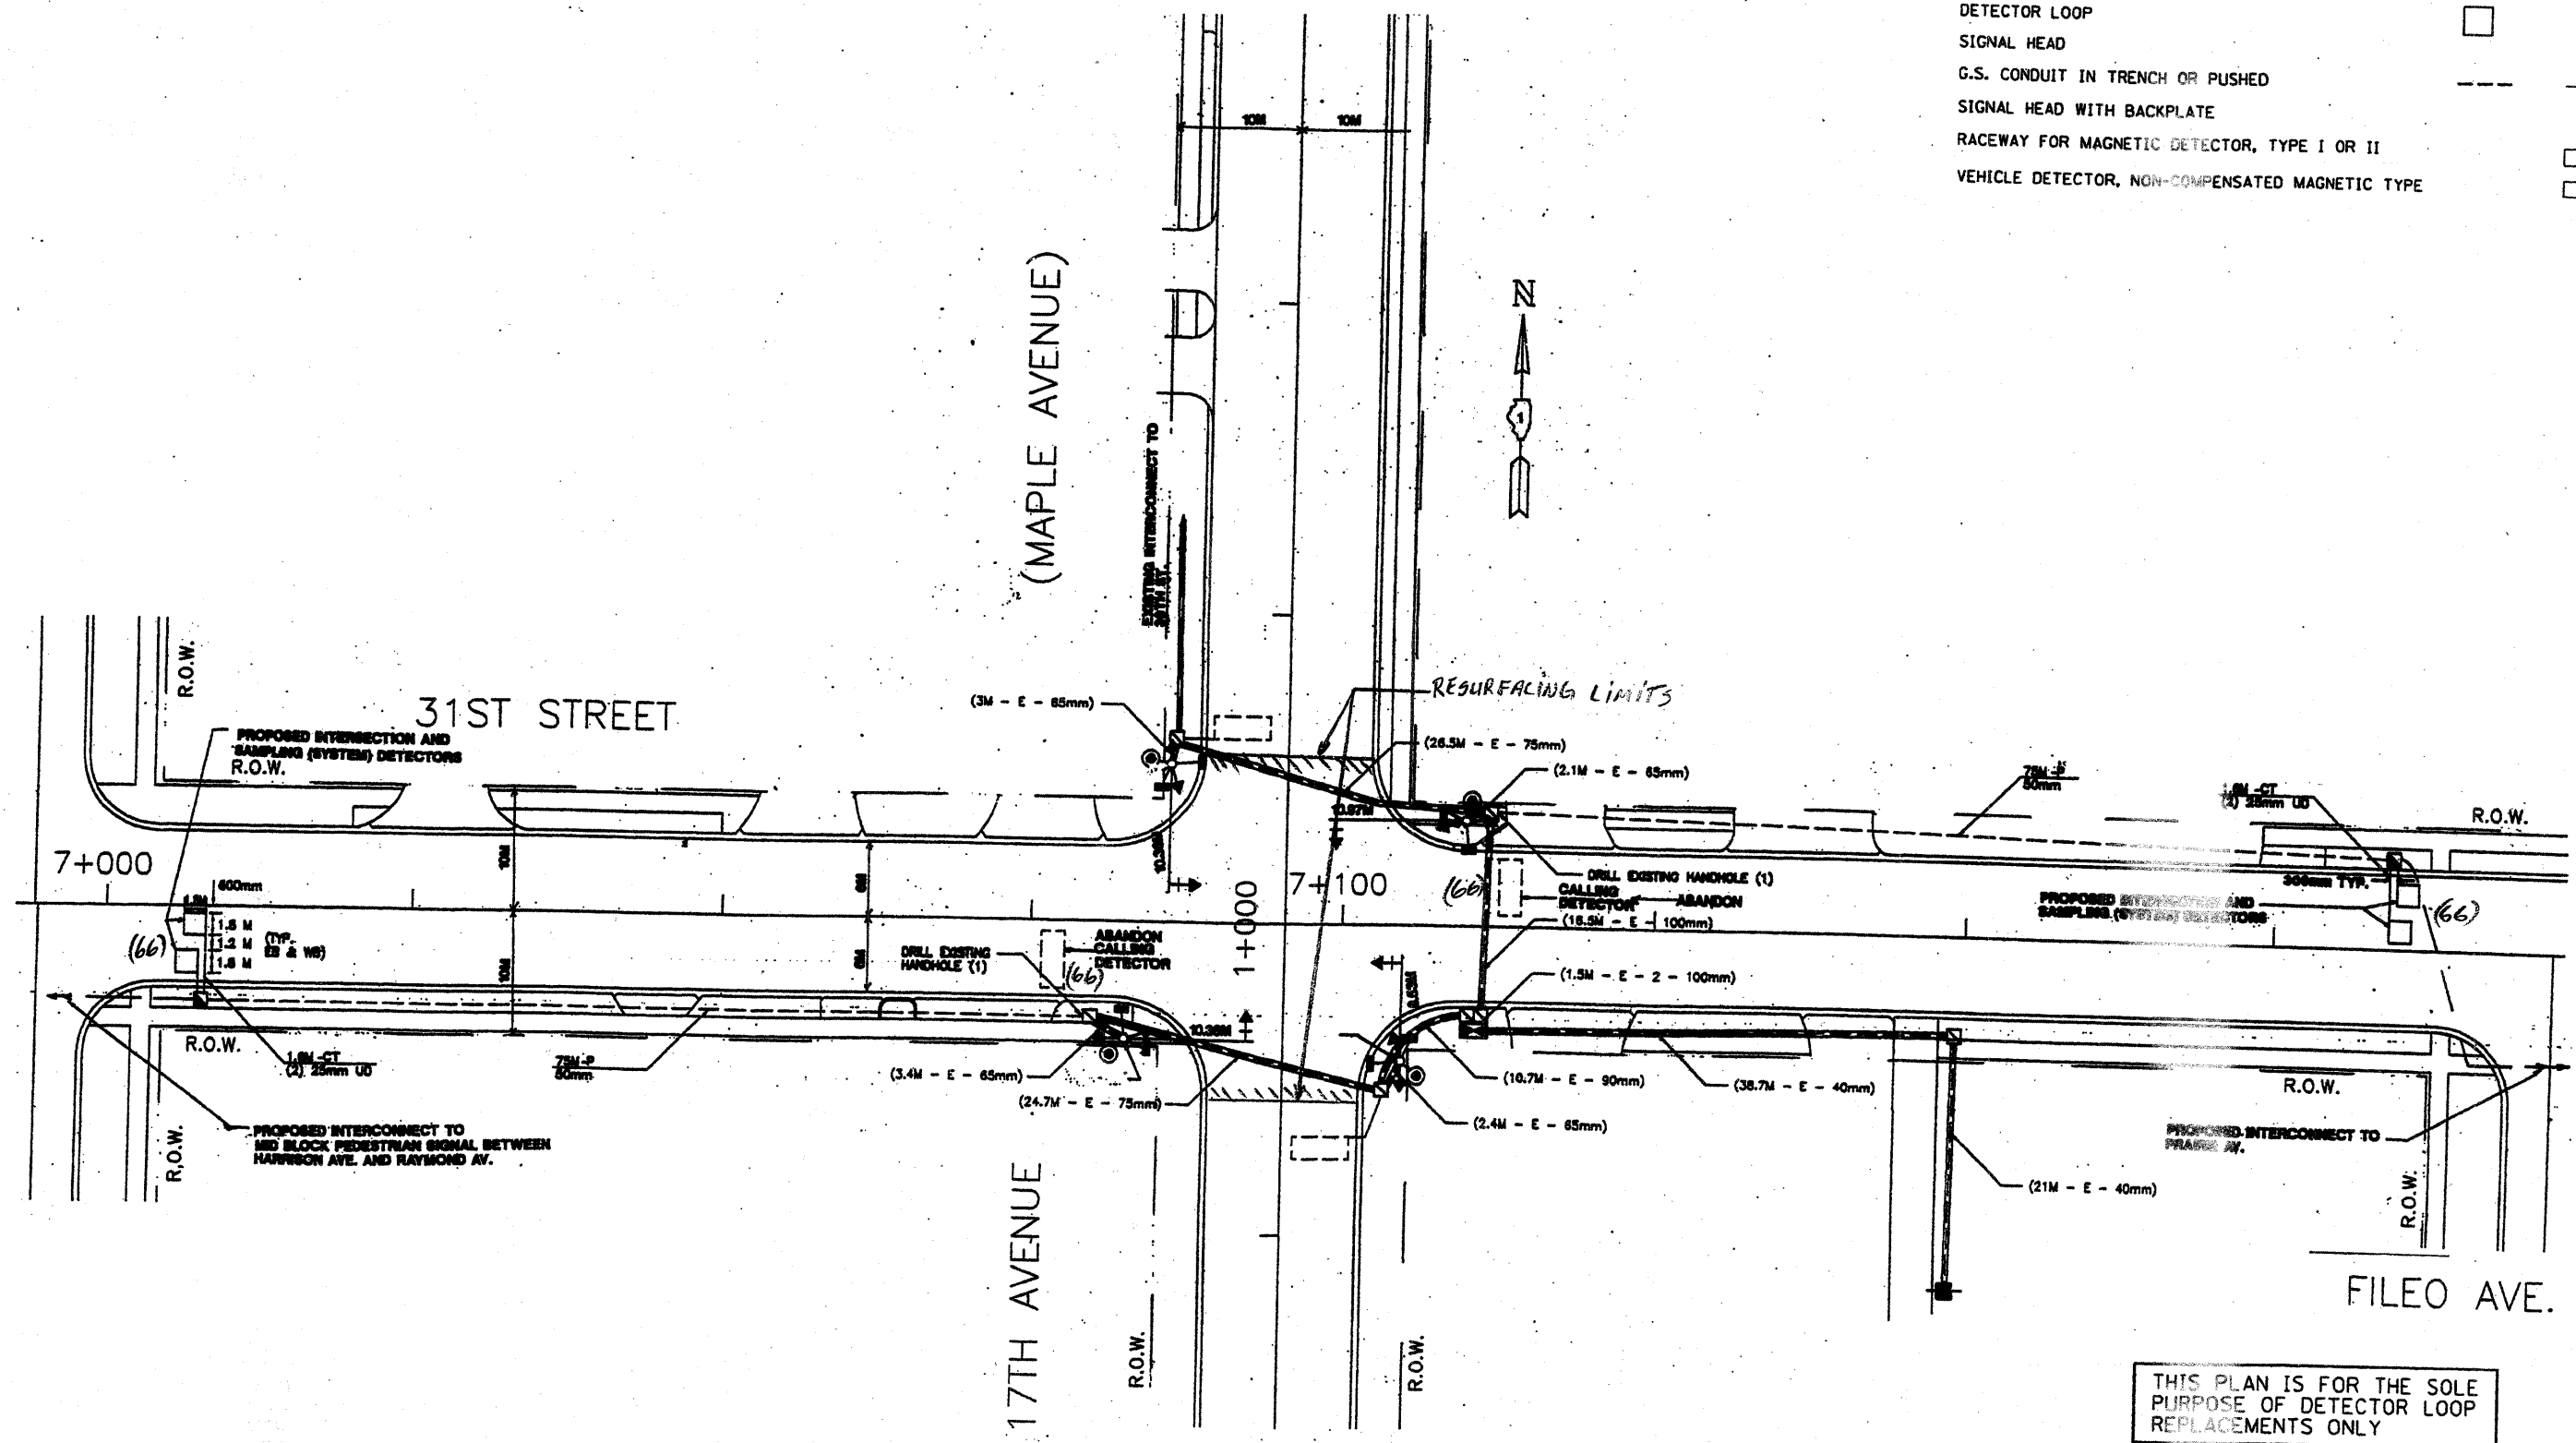

THIS PLAN IS FOR THE SOLE PURPOSE OF DETECTOR LOOP REPLACEMENTS ONLY

REPLACE ALL DETECTOR LOOPS AS SHOWN (WITHIN THE RESURFACING LIMITS)

CODE	QUANTITY	UNIT	ITEM
88600600	264	FOOT	DETECTOR LOOP, REPLACEMENT

FILE NAME =	USER NAME = kanthephixogbo	DESIGNED - BCK	REVISED -
dr:\pwork\PIWIDOT\KANTHAPHIXAYBC\081126	4\traffic.legend.v7.dgn	DRAWN - BCK	REVISED -
	PLOT SCALE = 3/4" = 1' IN.	CHECKED - DAD	REVISED -
	PLOT DATE = 4/3/2009	DATE -	REVISED -

STATE OF ILLINOIS
DEPARTMENT OF TRANSPORTATION

DISTRICT ONE - DETECTOR LOOP REPLACEMENT
31ST STREET @ 17TH AVE (MAPLE AVE)

A.U. DATE =	SECTION	COUNTY	TOTAL SHEETS	SHEET NO.
1467	3245 RS-4	COOK	35	20
ROAD DIST. NO.		ILLINOIS FED. AID PROJECT		

File: legend.v7.dgn 4/3/2009 11:17:41 AM User=kanthephixogbo