


# SCHEDULE OF QUANTITIES

QTY	UNIT	ITEM DESCRIPTION
5290	FOOT	CONDUIT IN TRENCH, 2" DIA. GALVANIZED STEEL
140	FOOT	CONDUIT PUSHED, 2" DIA. GALVANIZED STEEL
8	EACH	HEAVY-DUTY HANDHOLE
5290	FOOT	TRENCH AND BACKFILL FOR ELECTRICAL WORK
6591	EACH	FIBER OPTIC CABLE IN CONDUIT, NO. 62.5/125, MM12F SM12F
6591	FOOT	ELECTRIC CABLE IN CONDUIT, TRACER, NO. 14

## INTERCONNECT SCHEMATIC LEGEND

EXISTING INTERSECTION CONTROLLER		EXISTING FIBER OPTIC CABLE IN CONDUIT, NO. 62.5/125, MM12F SM12F	
PROPOSED INTERSECTION CONTROLLER		PROPOSED FIBER OPTIC CABLE IN CONDUIT, NO. 62.5/125, MM12F SM12F	
EXISTING UNINTERRUPTIBLE POWER SUPPLY (UPS)		EXISTING INTERCONNECT CABLE - NO. 62.5/125 12F FIBER OPTIC CABLE	
PROPOSED UNINTERRUPTIBLE POWER SUPPLY (UPS)		PROPOSED INTERCONNECT CABLE - NO. 62.5/125 12F FIBER OPTIC CABLE	
EXISTING MASTER CONTROLLER		EXISTING INTERCONNECT CABLE - NO. 18 3 PAIR TWISTED, SHIELDED	
PROPOSED MASTER CONTROLLER		PROPOSED INTERCONNECT CABLE - NO. 18 3 PAIR TWISTED, SHIELDED	
MASTER MASTER CONTROLLER		EXISTING LOOP DETECTOR CABLE 2/C TWISTED, SHIELDED	
EXISTING INTERSECTION & SAMPLING (SYSTEM) DETECTORS		PROPOSED LOOP DETECTOR CABLE 2/C TWISTED, SHIELDED	
PROPOSED INTERSECTION & SAMPLING (SYSTEM) DETECTORS		EXISTING ELECTRIC CABLE, 1/C (AS SPECIFIED)	
EXISTING INTERSECTION LOOP DETECTORS		PROPOSED ELECTRIC CABLE, 1/C (AS SPECIFIED)	
PROPOSED SAMPLING (SYSTEM) DETECTORS		EXISTING TELEPHONE CONNECTION	
EXISTING PREFORMED INTERSECTION & SAMPLING (SYSTEM) DETECTORS		PROPOSED TELEPHONE CONNECTION	
PROPOSED PREFORMED INTERSECTION & SAMPLING (SYSTEM) DETECTORS			
EXISTING SAMPLING (SYSTEM) DETECTORS			
PROPOSED SAMPLING (SYSTEM) DETECTORS			
EXISTING SAMPLING (SYSTEM) PREFORMED DETECTORS			
PROPOSED SAMPLING (SYSTEM) PREFORMED DETECTORS			

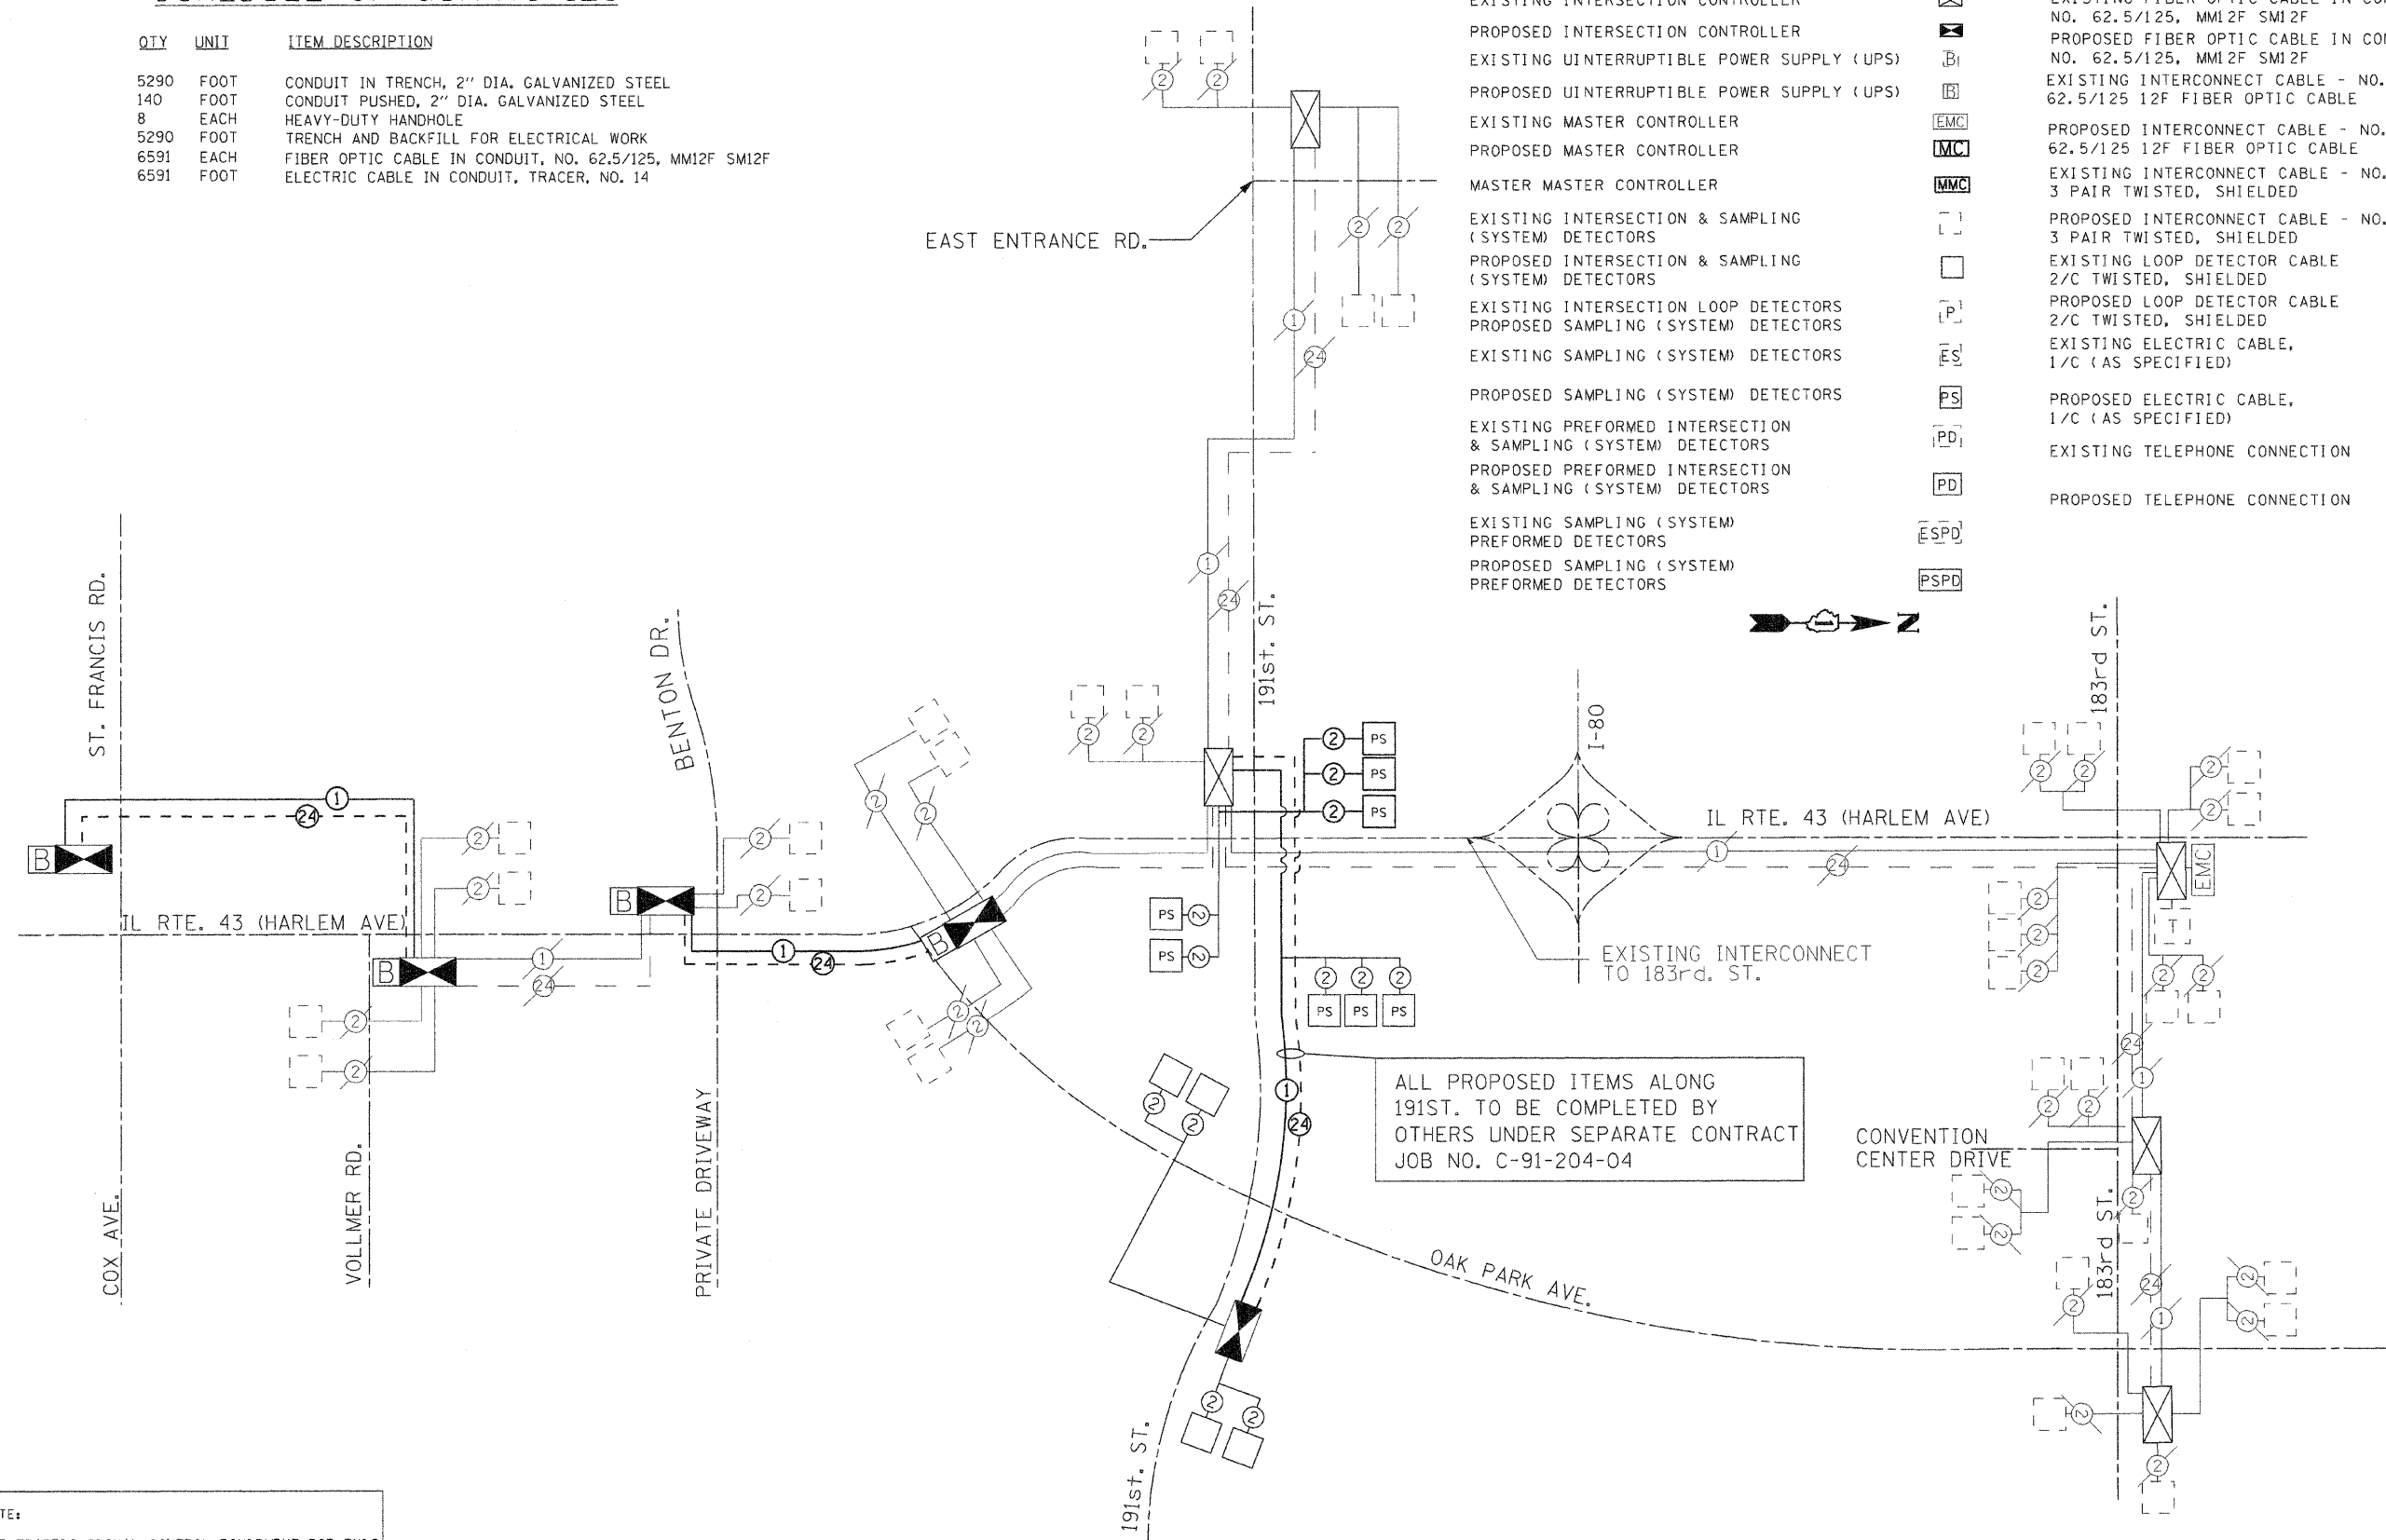

ALL PROPOSED ITEMS ALONG 191ST. TO BE COMPLETED BY OTHERS UNDER SEPARATE CONTRACT JOB NO. C-91-204-04

NOTE:  
THE TRAFFIC SIGNAL CONTROL EQUIPMENT FOR THIS PROJECT SHALL BE "ECONOLITE" TO MATCH THE EXISTING ADJACENT SYSTEM.

FILE NAME =	USER NAME = #USER#	DESIGNED - MTM	REVISED -	<b>STATE OF ILLINOIS DEPARTMENT OF TRANSPORTATION</b>	<b>INTERCONNECT SCHEMATIC IL RTE. 43 (HARLEM AVE) ST. FRANCIS RD TO OAK PARK AVE.</b>			F.A.P. RTE.	SECTION	COUNTY	TOTAL SHEETS	SHEET NO.	
#FILE#		DRAWN - LEW	REVISED -		SCALE: NONE	SHEET NO. 1 OF 1 SHEETS	STA.	NONE	2008-068-TS	COOK/WILL	18	18	
	PLOT SCALE = #SCALE#	CHECKED - DHF	REVISED -				TO STA.						
	PLOT DATE = #DATE#	DATE - APRIL 2009	REVISED -										CONTRACT NO. 60F59
												ILLINOIS FED. AID PROJECT	