

F.A. RTE.	SECTION	COUNTY	TOTAL SHEETS	SHEET NO.
VAR.	2009-041 I	*	26	16
STA.	TO STA.			
FED. ROAD DIST. NO.	ILLINOIS	FED. AID PROJECT		


*COOK, DU PAGE, KANE, LAKE, MC HENRY AND WILL

TEAM SECTION NORTHSIDE
KEY LOCATIONS NS1-NS35

DISTRICT NO. 1
 ——— STATE HIGHWAYS & EXPRESSWAYS WITHIN STATE JURISDICTION (EXCEPT TOLLWAYS)
 ——— STATE HIGHWAYS & EXPRESSWAYS TO BE CLEANED
 - - - FUTURE HIGHWAYS
 ——— VARIOUS AGENCIES HIGHWAYS

REVISIONS	
NAME	DATE

ILLINOIS DEPARTMENT OF TRANSPORTATION
 ARTERIAL CLEANING LOCATION MAP
 COOK COUNTY NORTH
 NORTHSIDE TEAM SECTION
 SCALE: VERT. DATE
 HORIZ. DATE
 DRAWN BY
 CHECKED BY

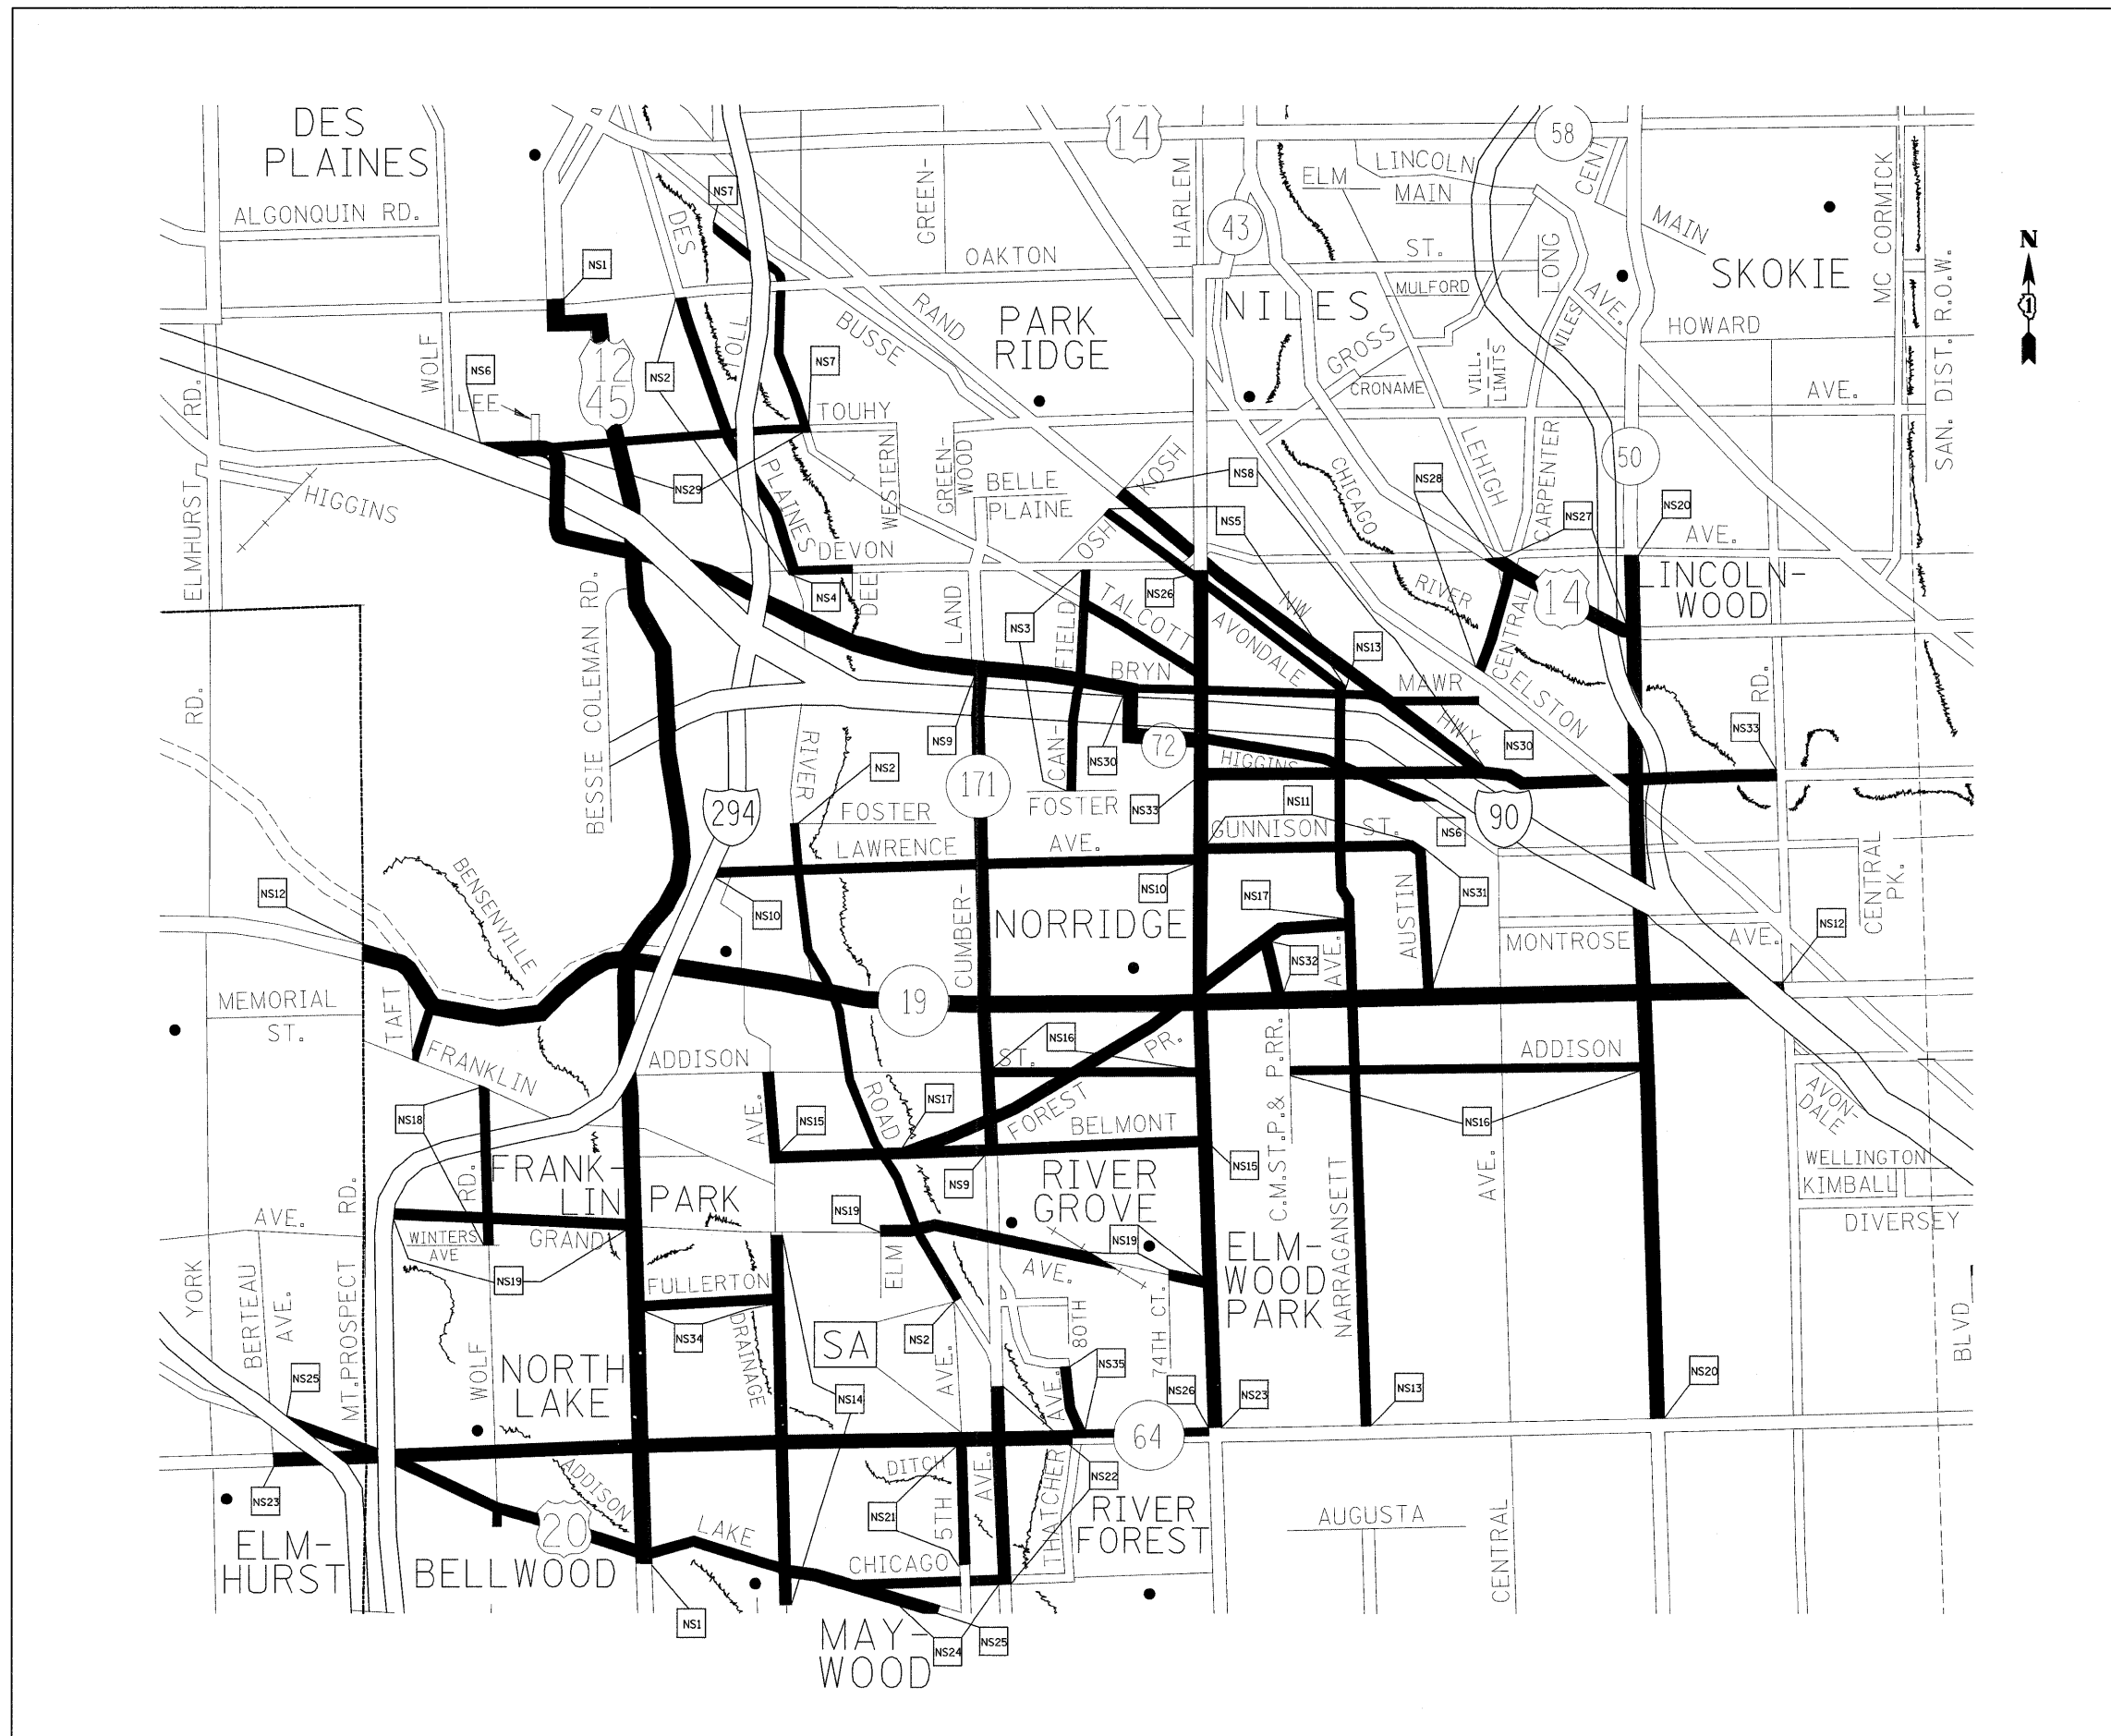

PLOT DATE = 5/21/2009
 FILE NAME = c:\p\work\p\DOT\MDV\JA\18136181\Sweeping\Contract\2009.dgn
 USER NAME = mrdg