


F.A.U. RTE.	SECTION	COUNTY	TOTAL SHEETS	SHEET NO.
3578	15 VB-1-F	COOK	62	29
STA.		TO STA.		
FED. ROAD DIST. NO.		ILLINOIS FED. AID PROJECT		
CONTRACT NO. 60H54				

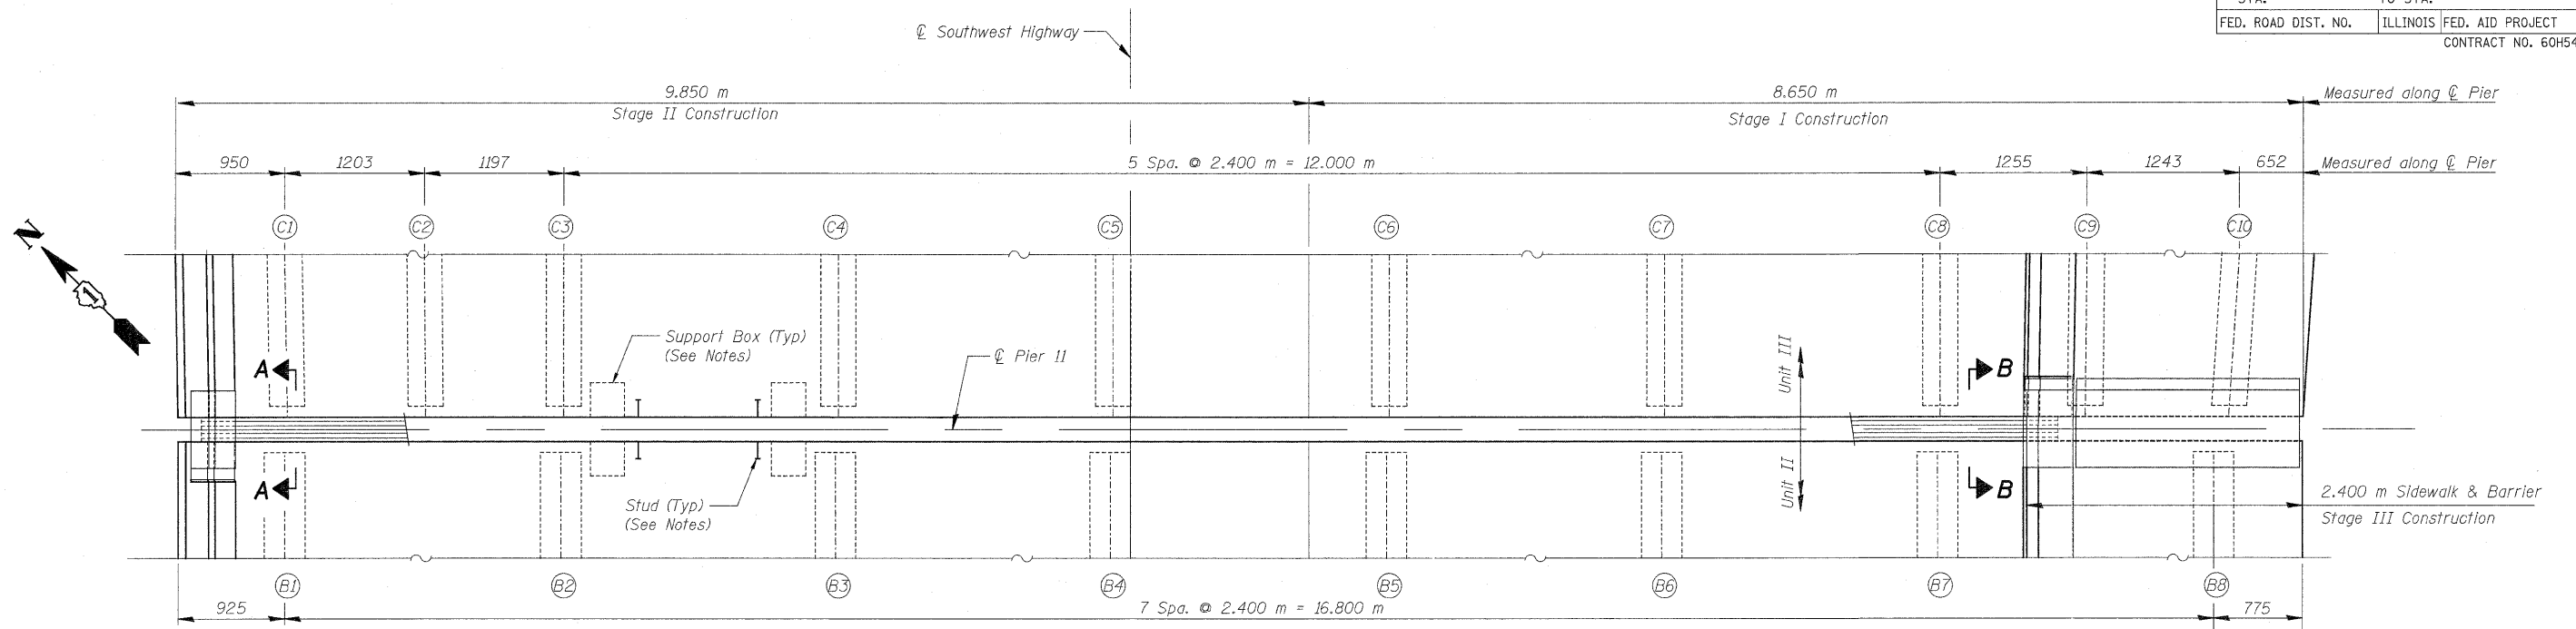


PLAN

(Pier 11 Expansion Joint)
(For Sections A-A and B-B see Sheet SA30A of SA110)

Notes:

1. See Sheet SA30A For Notes.

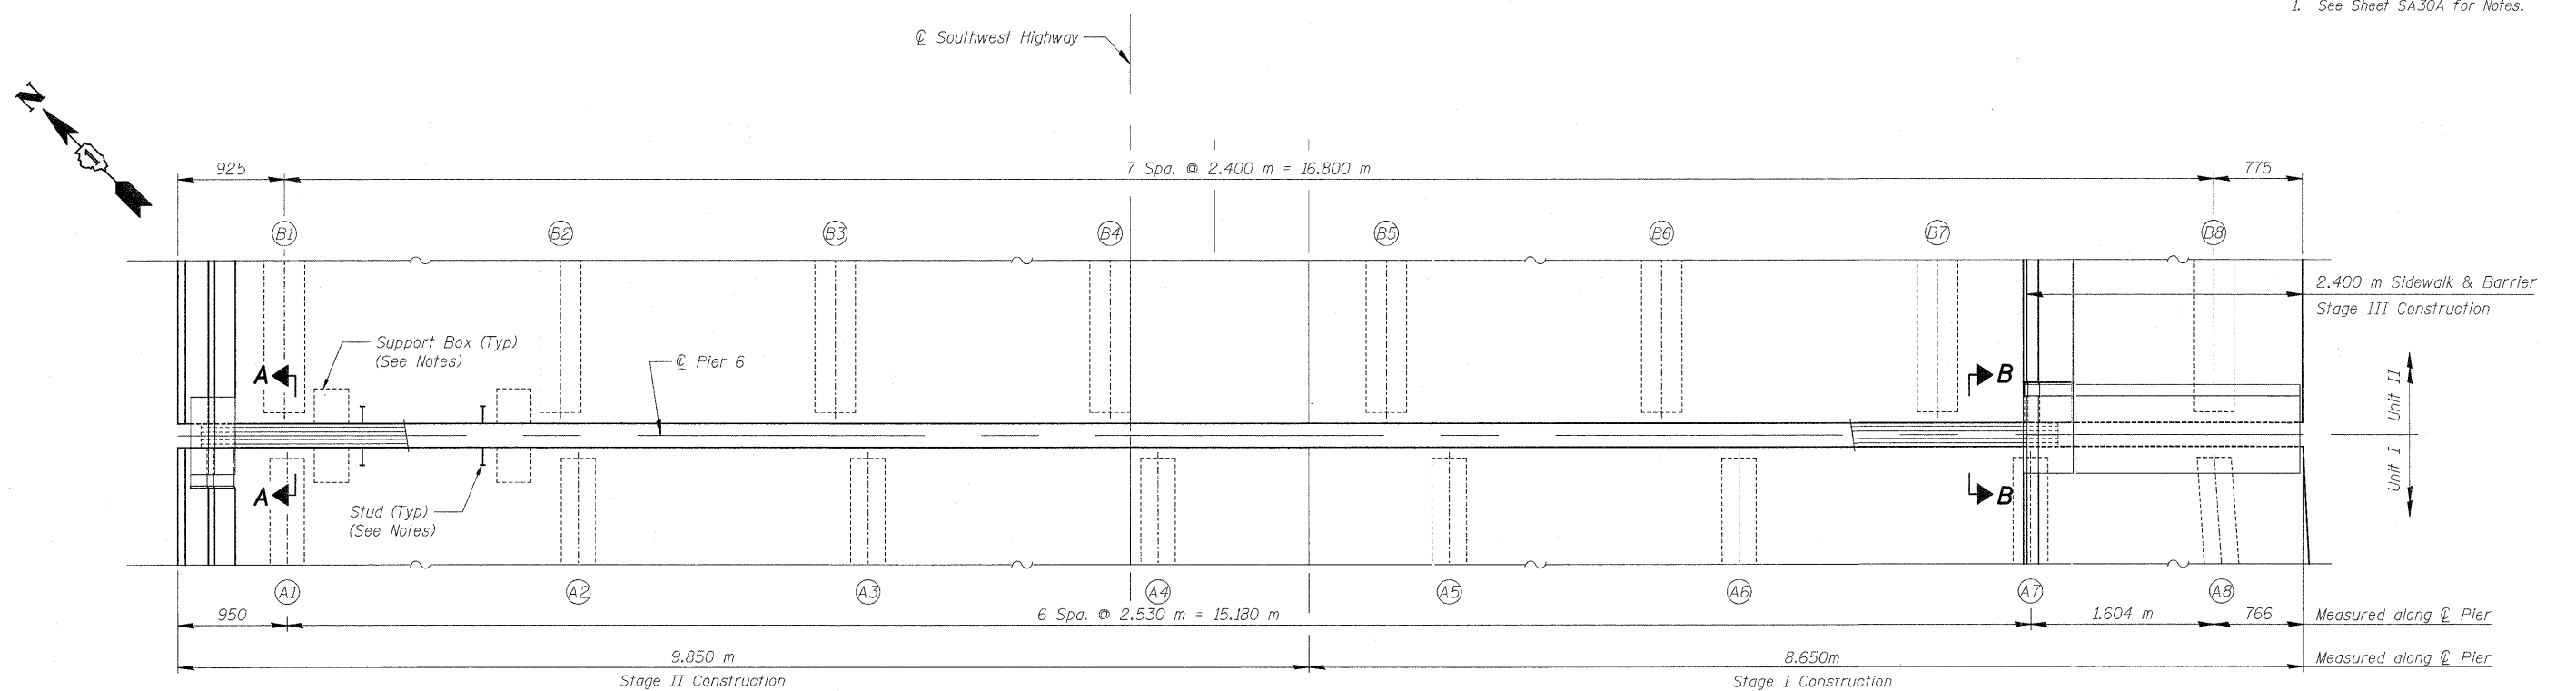

PLAN

(Pier 6 Expansion Joint)
(For Sections A-A and B-B see Sheet SA30A of SA110)

REVISIONS	
NAME	DATE

ILLINOIS DEPARTMENT OF TRANSPORTATION
MODULAR EXPANSION JOINT I
SOUTHWEST HIGHWAY OVER
B&O RAILROAD AND STONY CREEK
 FAU 3578 SECTION 15 VB-1-F
 STRUCTURE NUMBER 016-2771
 COOK COUNTY STATION 4+716.497
 SCALE: NONE DRAWN BY: R. DiGiulio
 DATE: MAY 22, 2009 CHECKED BY: A. Durbak

g:\dot\9556.d0\drawings\struct\fabr\location_plans\30_FAB_exp_joint.dgn
 5/22/2009 4:31:32 PM
 T:\koepfert\raw\lisle

