


PLAN NO.	SECTION	COUNTY	TOTAL SHEETS	SHEET NO.
352 (E.M.V.) B-9	LAKE	LAKE	4	28
STA.	TO STA.			
FED. ROAD DIST. NO. 7	ILLINOIS	FED. AID PROJECT		

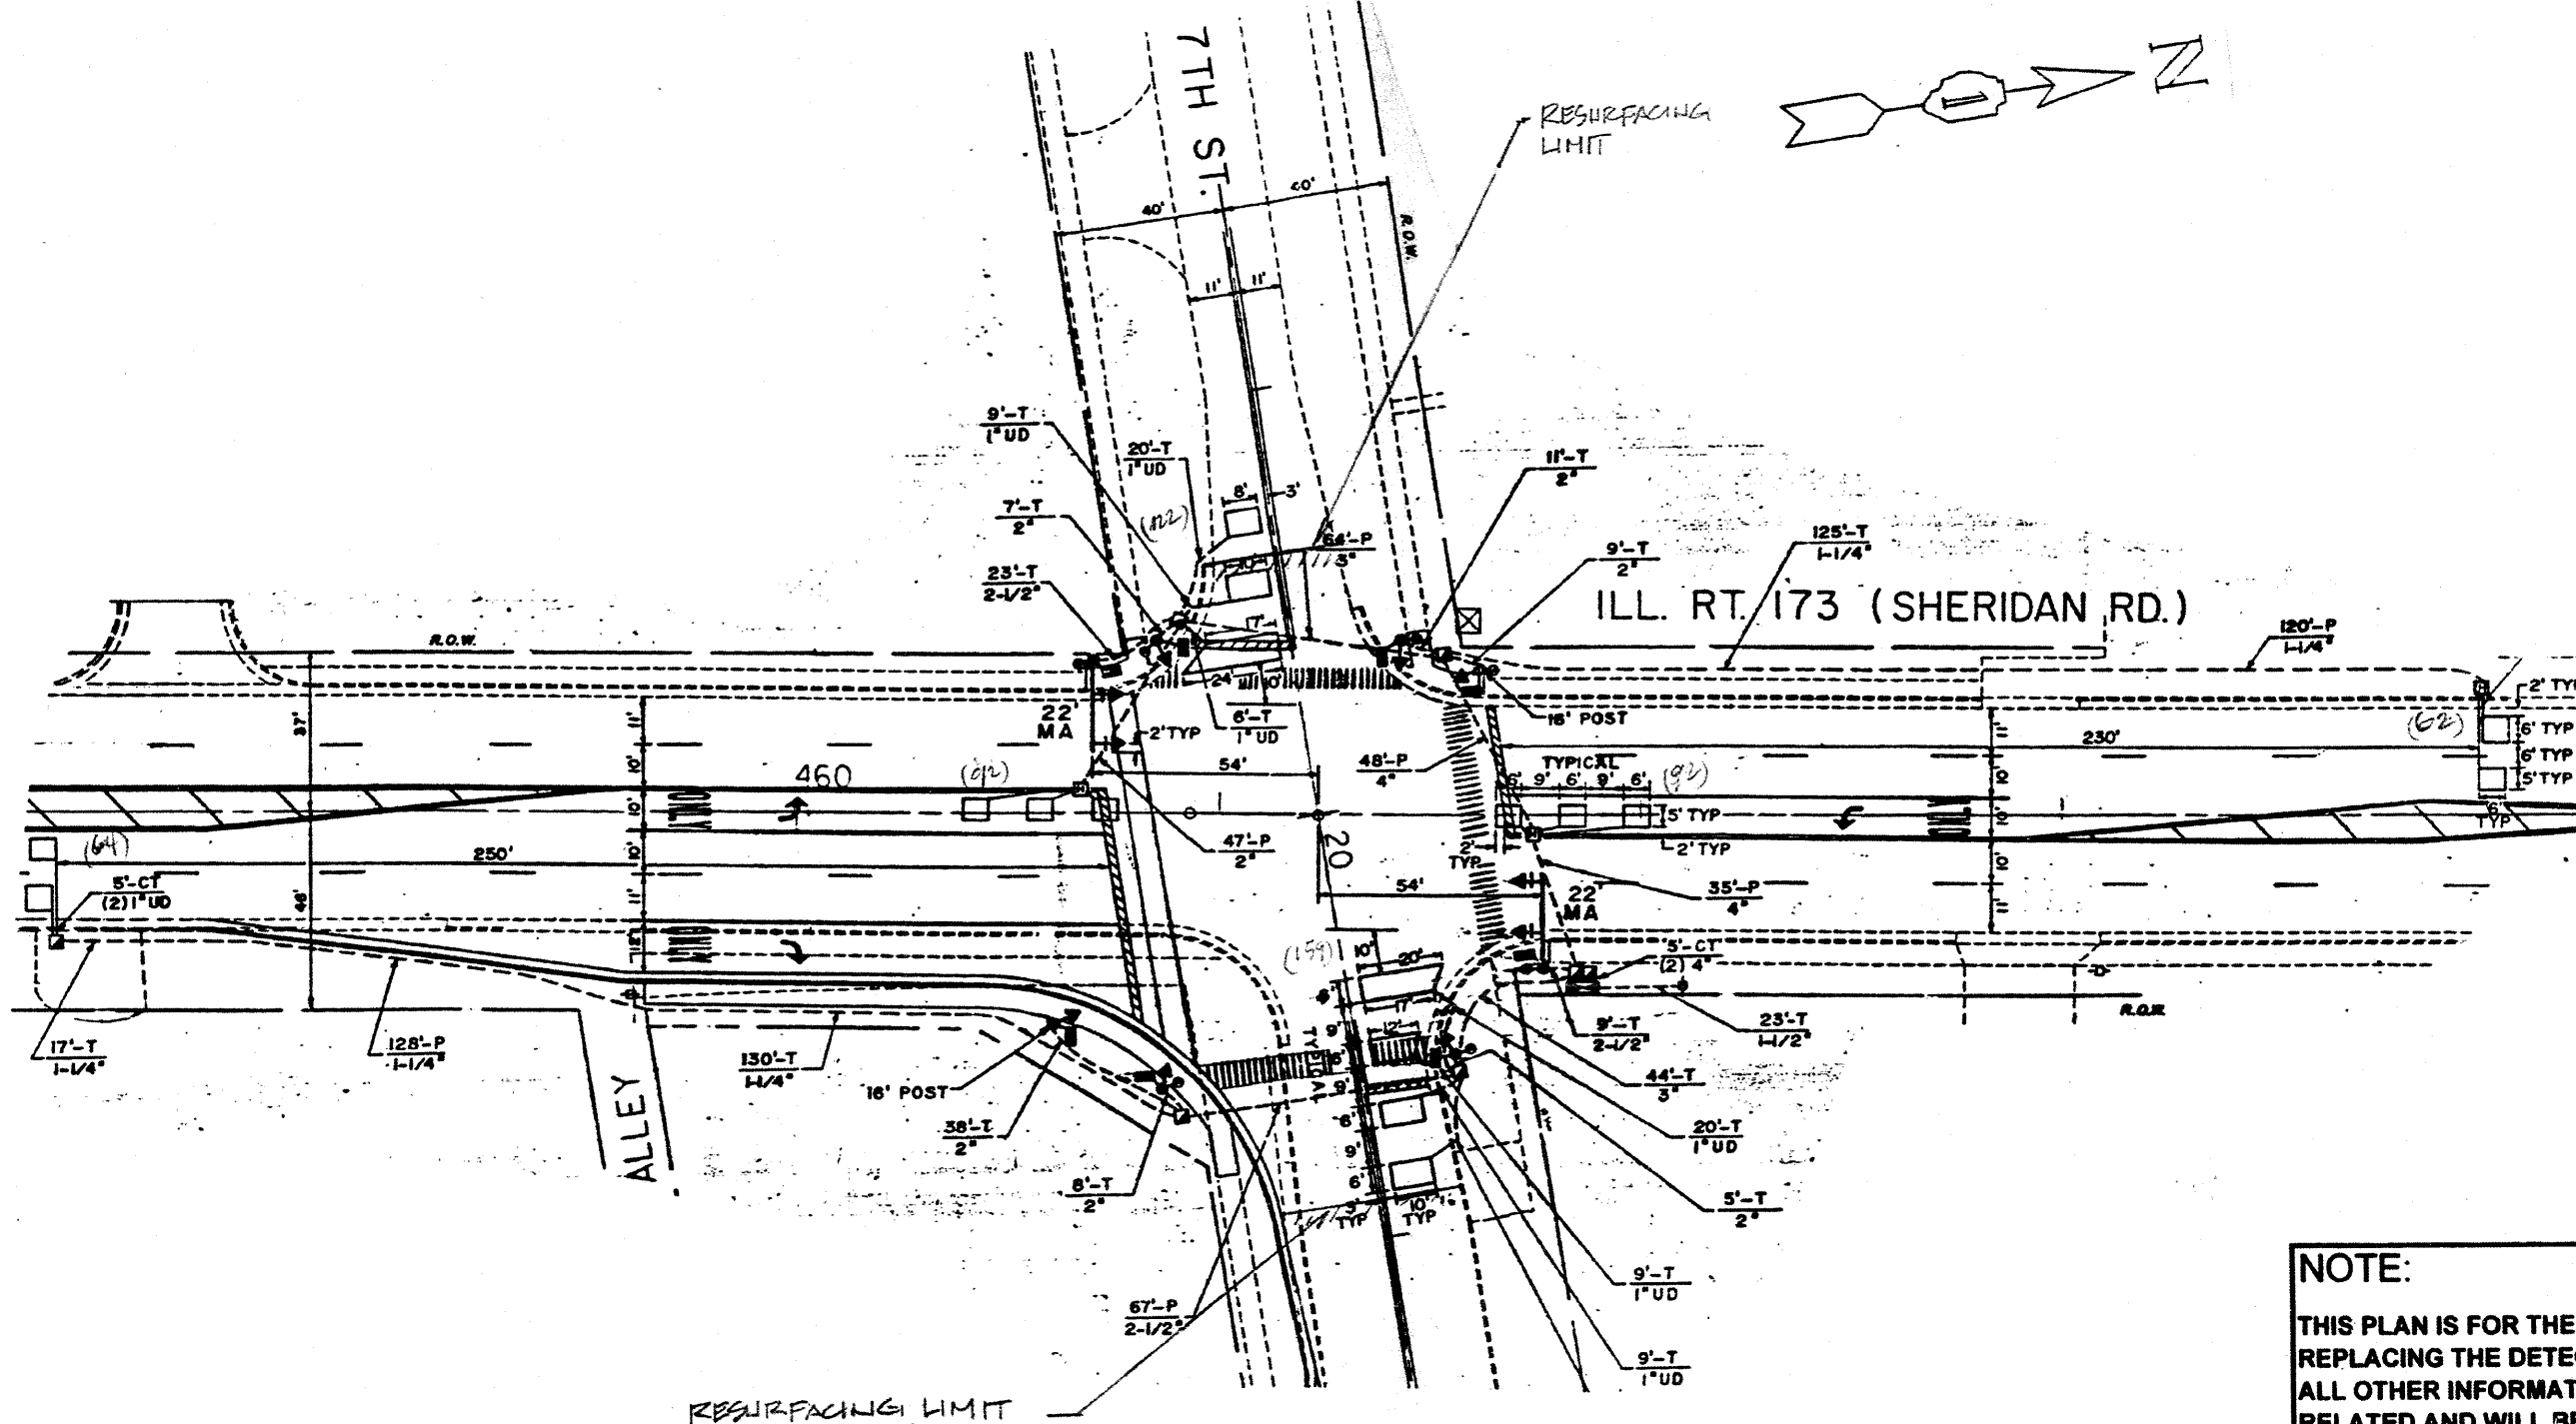

**NOTE:**  
 THIS PLAN IS FOR THE PURPOSE OF REPLACING THE DETECTOR LOOPS ONLY. ALL OTHER INFORMATION SHOWN IS NOT RELATED AND WILL BE DISREGARDED.

**REPLACE ALL DETECTOR LOOPS AS SHOWN**  
 (WITHIN THE RESURFACING LIMITS)

CODE NO.	QUANTITY	UNIT	ITEM
86600600	591	Foot	Detector Loop Replacement

REVISIONS	
NAME	DATE

ILLINOIS DEPARTMENT OF TRANSPORTATION  
**DETECTOR LOOP REPLACEMENT**  
 SHERIDAN RD. @ 7TH STREET

SCALE NONE  
 DATE JAN. 2007

DRAWN BY JHE  
 DESIGNED BY JHE  
 CHECKED BY DAD.