



PLAN VIEW: 95TH STREET ENTRANCE RAMP TERMINAL: SCALE 1" = 20'

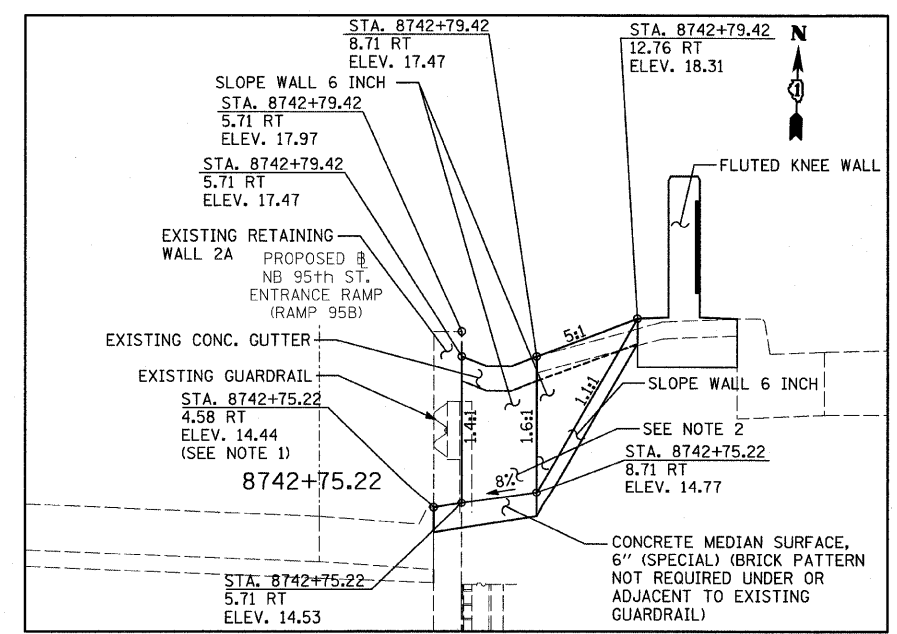

SECTION A-A: CROSS SECTION - CONCRETE MEDIAN SURFACE, 6" (SPECIAL) AND SLOPE WALL 6 INCH TRANSITION - EXPANDED VIEW
NOT TO SCALE

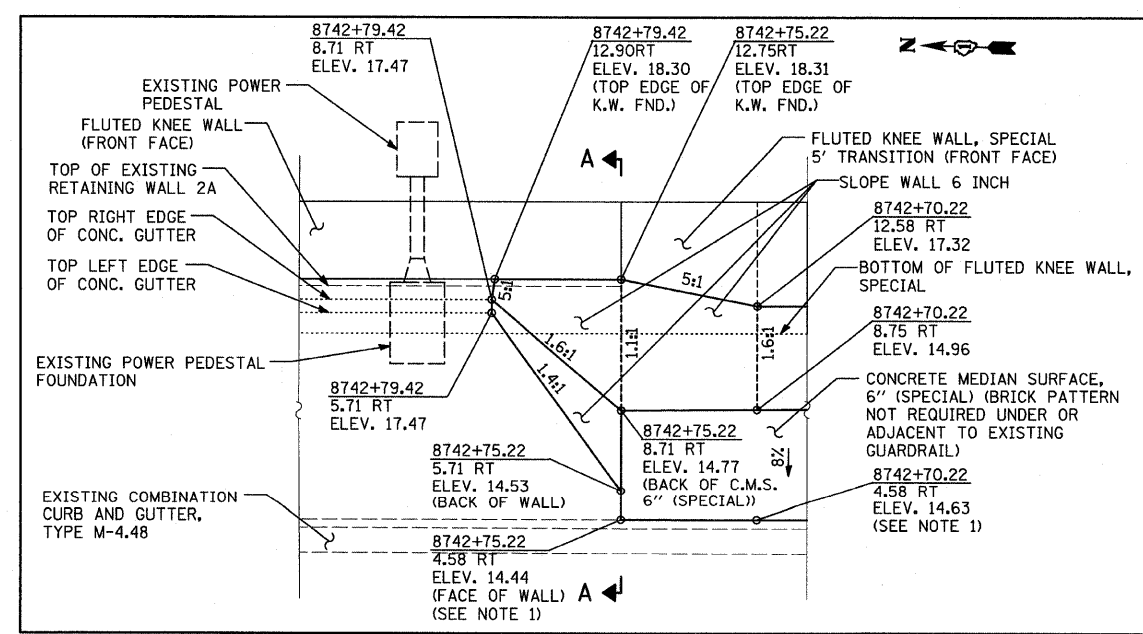

DETAIL 1: FRONT FACE ELEVATION - CONCRETE MEDIAN SURFACE, 6" (SPECIAL) AND SLOPE WALL 6 INCH TRANSITION - EXPANDED VIEW
NOT TO SCALE

STATION AND OFFSET CALLOUTS:

- A. STA. 8741+23.16; OFFSET 4.58RT (NB 95TH ST ENT. RAMP @)
- B. STA. 8741+23.04; OFFSET 7.41RT (NB 95TH ST ENT. RAMP @)
- C. STA. 8741+50.34; OFFSET 4.58RT (NB 95TH ST ENT. RAMP @)
- D. STA. 8741+49.93; OFFSET 9.61RT (NB 95TH ST ENT. RAMP @)
- E. STA. 8741+62.38; OFFSET 4.58RT (NB 95TH ST ENT. RAMP @)
- F. STA. 8741+62.20; OFFSET 6.72RT (NB 95TH ST ENT. RAMP @)
- G. STA. 8741+62.04; OFFSET 9.22RT (NB 95TH ST ENT. RAMP @)
- H. STA. 8741+61.89; OFFSET 10.58RT (NB 95TH ST ENT. RAMP @)
- I. STA. 8741+91.01; OFFSET 8.00RT (NB 95TH ST ENT. RAMP @)
- J. STA. 8741+90.97; OFFSET 8.50RT (NB 95TH ST ENT. RAMP @)

NOTES:

1. BACK OF CURB ELEVATIONS PROVIDED ABOVE ARE BASED ON PREVIOUSLY PUBLISHED PLANS AVAILABLE DURING DESIGN. THE CONTRACTOR SHALL FIELD VERIFY AND MAKE ADJUSTMENTS AS REQUIRED.
2. SLOPE WALL 6 INCH SLOPES UP FROM STA. 8742+75.22 TO MEET THE EXISTING CONCRETE GUTTER BEHIND RETAINING WALL 2A AT STA. 8742+79.42.

REVISIONS	
NAME	DATE

ILLINOIS DEPARTMENT OF TRANSPORTATION
F.A.I. 94 (DAN RYAN EXPRESSWAY)
95TH STREET ENTRANCE RAMP TERMINAL
MEDIAN DETAIL

SCALE: AS NOTED
DATE: OCTOBER 17, 2008

DRAWN BY: JDF
CHECKED BY: JPM