


RTE. SECTION			COUNTY		TOTAL SHEETS	SHE		
94	1516.1 I-	7	C00	K	58	36		
STA. 2212+06.20 TO STA. 2243+03.23								
FED. RO	DAD DIST. NO.	ILLINOI	FED.	AID	PROJECT			

6297

HMLT TABLE

HMLT	С	D	Ε
60MN3	2.02	29.65	26.31
600P2	2.52	20.03	17.00
600P3	2.52	30.00	30.00

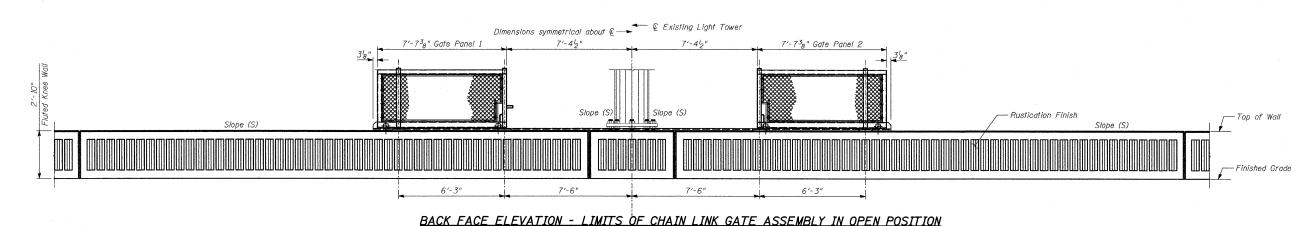

NOTES:

- The Chain Link Gate Assembly (Special) is not included in this contract, but shall be furnished and installed by others in Contract 60A01.
- Panels A & B shall be constructed to be aligned with the Back Face of existing High Mast Light Tower (HMLT).
- 3. The Slope (S) at the top of panels A & B and the HMLT foundation shall be the same.

REVISIONS DA	ILLINOIS DEPARTMENT OF TRANSPORTATION F.A.I. 94 (DAN RYAN EXPRESSWAY	 ')
	FLUTED KNEE WALL ALONG STATE ST. 94TH ST. TO N. OF 89TH ST. (PRIVATE)	
	FLUTED KNEE WALL AT HMLT S.N. DESIGNED BY: MAF	

SCALE: N.T.S.
DATE: OCTOBER 17, 2008

DESIGNED BY: MAF
DRAWN BY: MAF, TB
CHECKED BY: MI

TYLIN INTERNATIONAL