
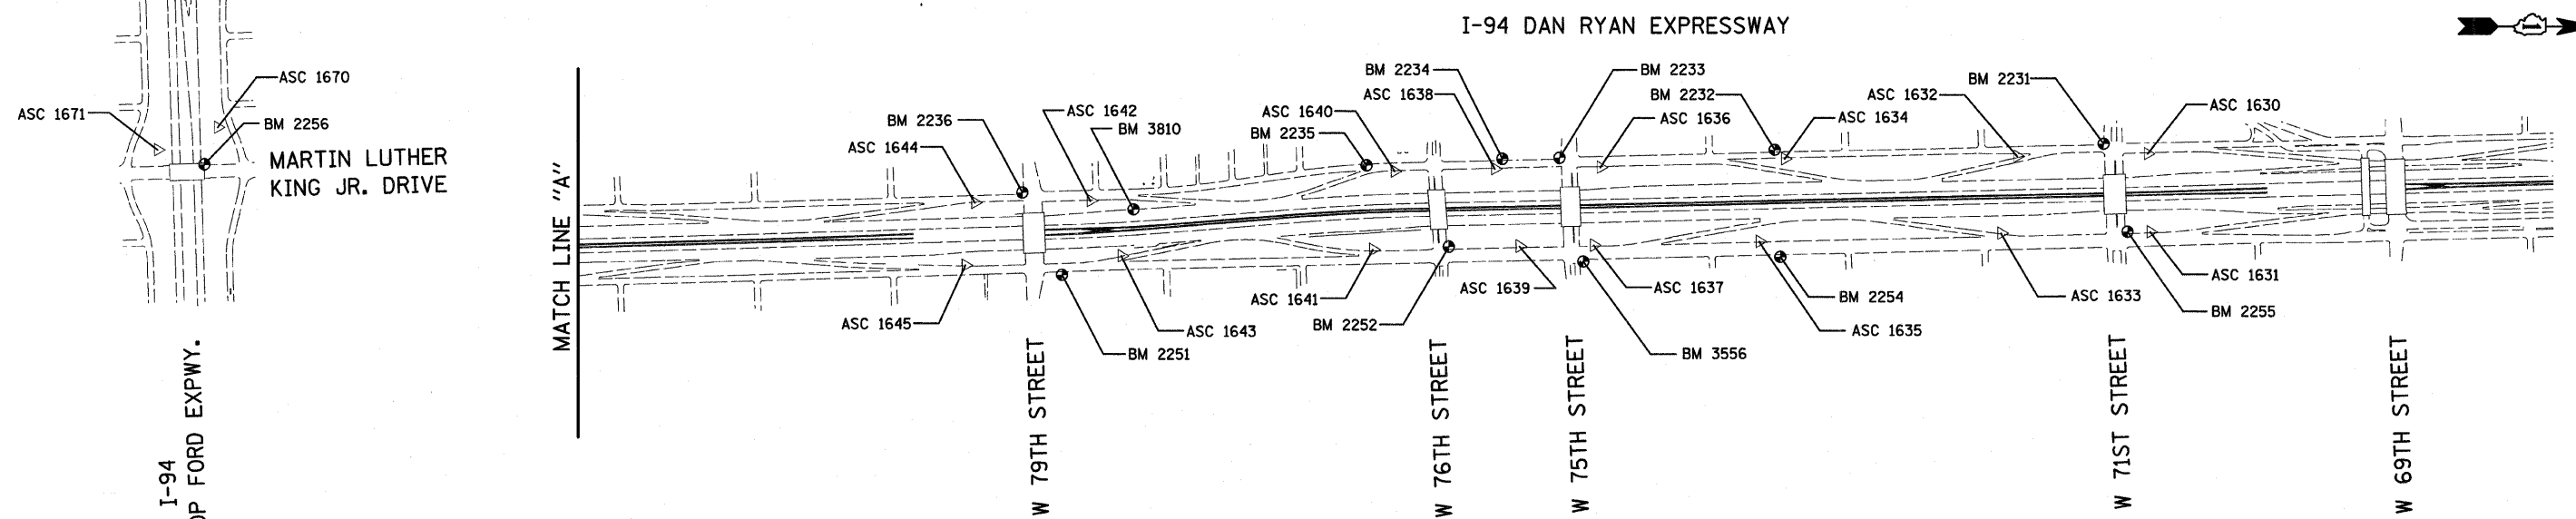


F.A.I. RTE.	SECTION	COUNTY	TOTAL SHEETS	SHEET NO.
94	1717 I-6	COOK	60	10
STA. 2265+32.63		TO STA. 2287+21.27		
FED. ROAD DIST. NO.		ILLINOIS FED. AID PROJECT		

62973

I-57 EXPWY
SEE SHEET 2 OF 7
MATCH LINE "B"

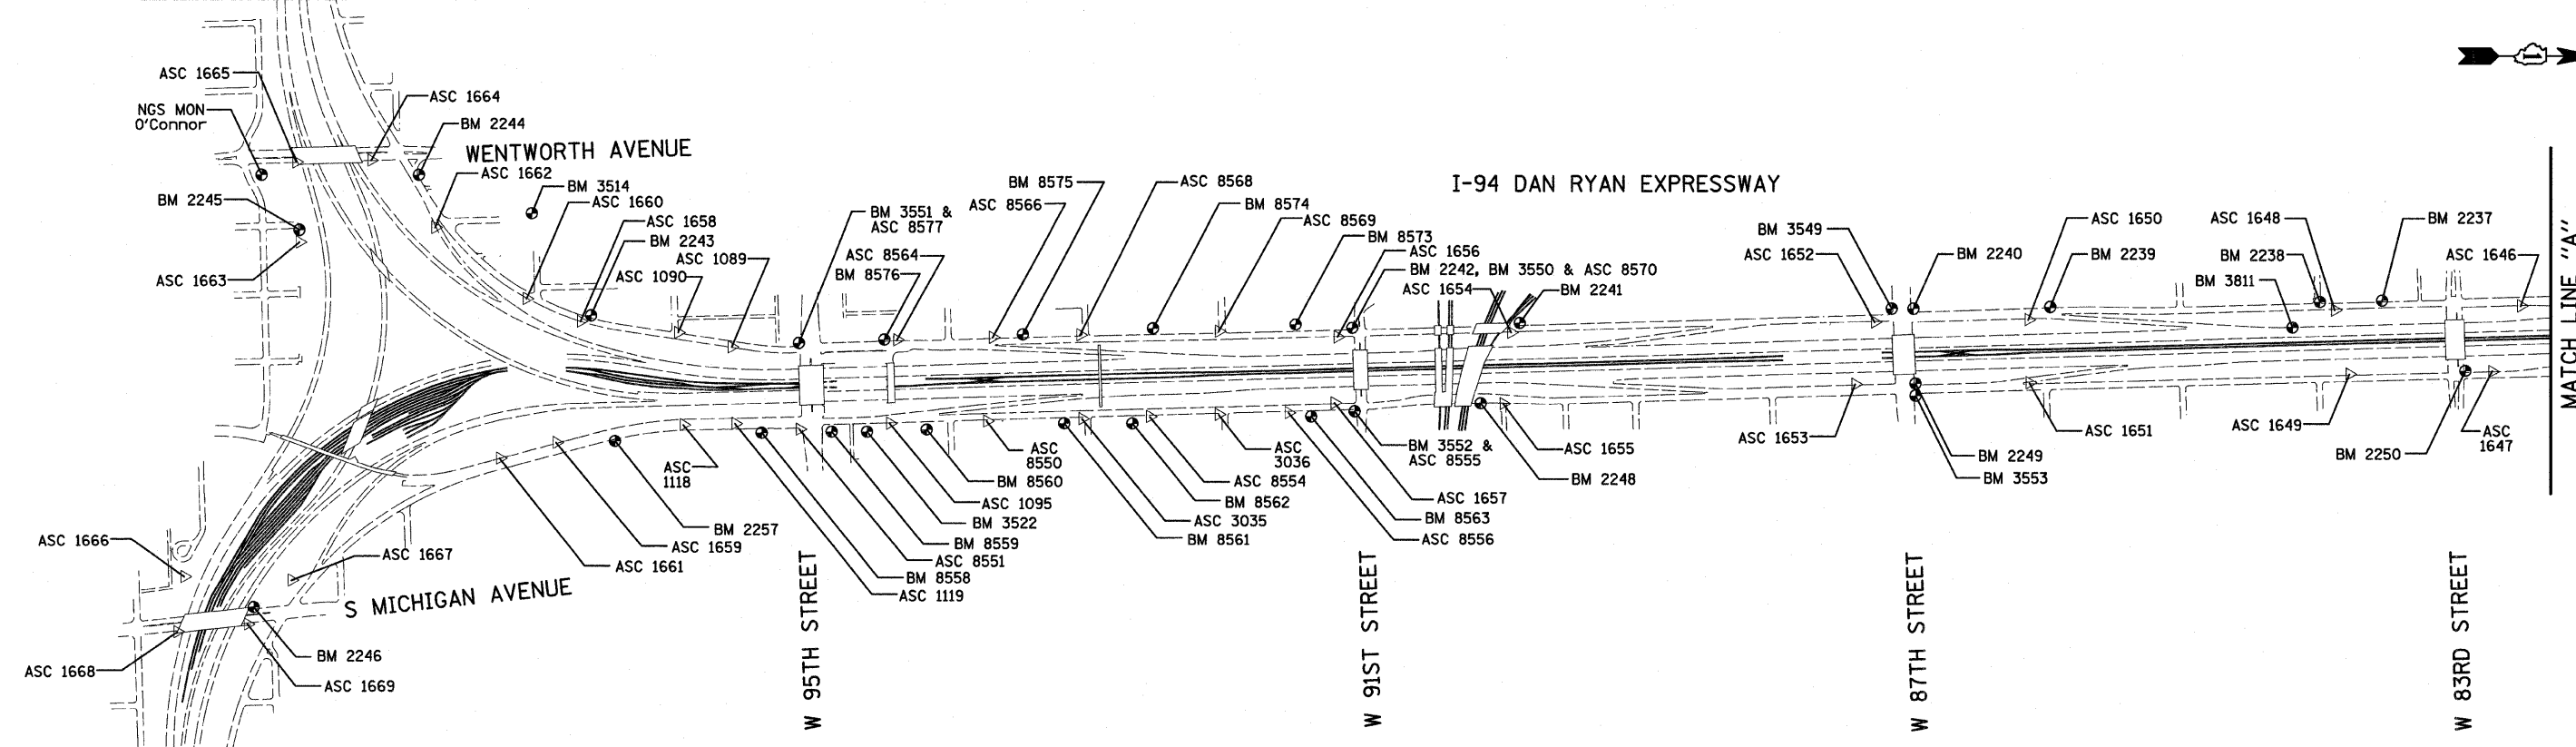

American Surveying Consultants, P.C.
SURVEYORS-ENGINEERS-GEODETISTS-APPRAISERS-SCIENTISTS
1877 Floor, 2nd Floor, IL 60611 6050 N. Northway, Chicago, IL 60631

REVISIONS	
NAME	DATE

ILLINOIS DEPARTMENT OF TRANSPORTATION
F.A.I. 94 (DAN RYAN EXPRESSWAY)
SURVEY TIES FOR CONTROL POINTS
SHEET 1 OF 7

SCALE: 1"=400'
DATE: OCTOBER 17, 2008

DRAWN BY: GSP
CHECKED BY: MMW

10/17/2008 10:28:27 AM