


PROFILE	SURVEYED	BY	DATE
NO. _____	DATE _____		
NOTE BOOK	PROFILES CHECKED		
NO. _____	BY _____		
	DATE _____		
	STRUCTURE NOTATIONS CHRD		


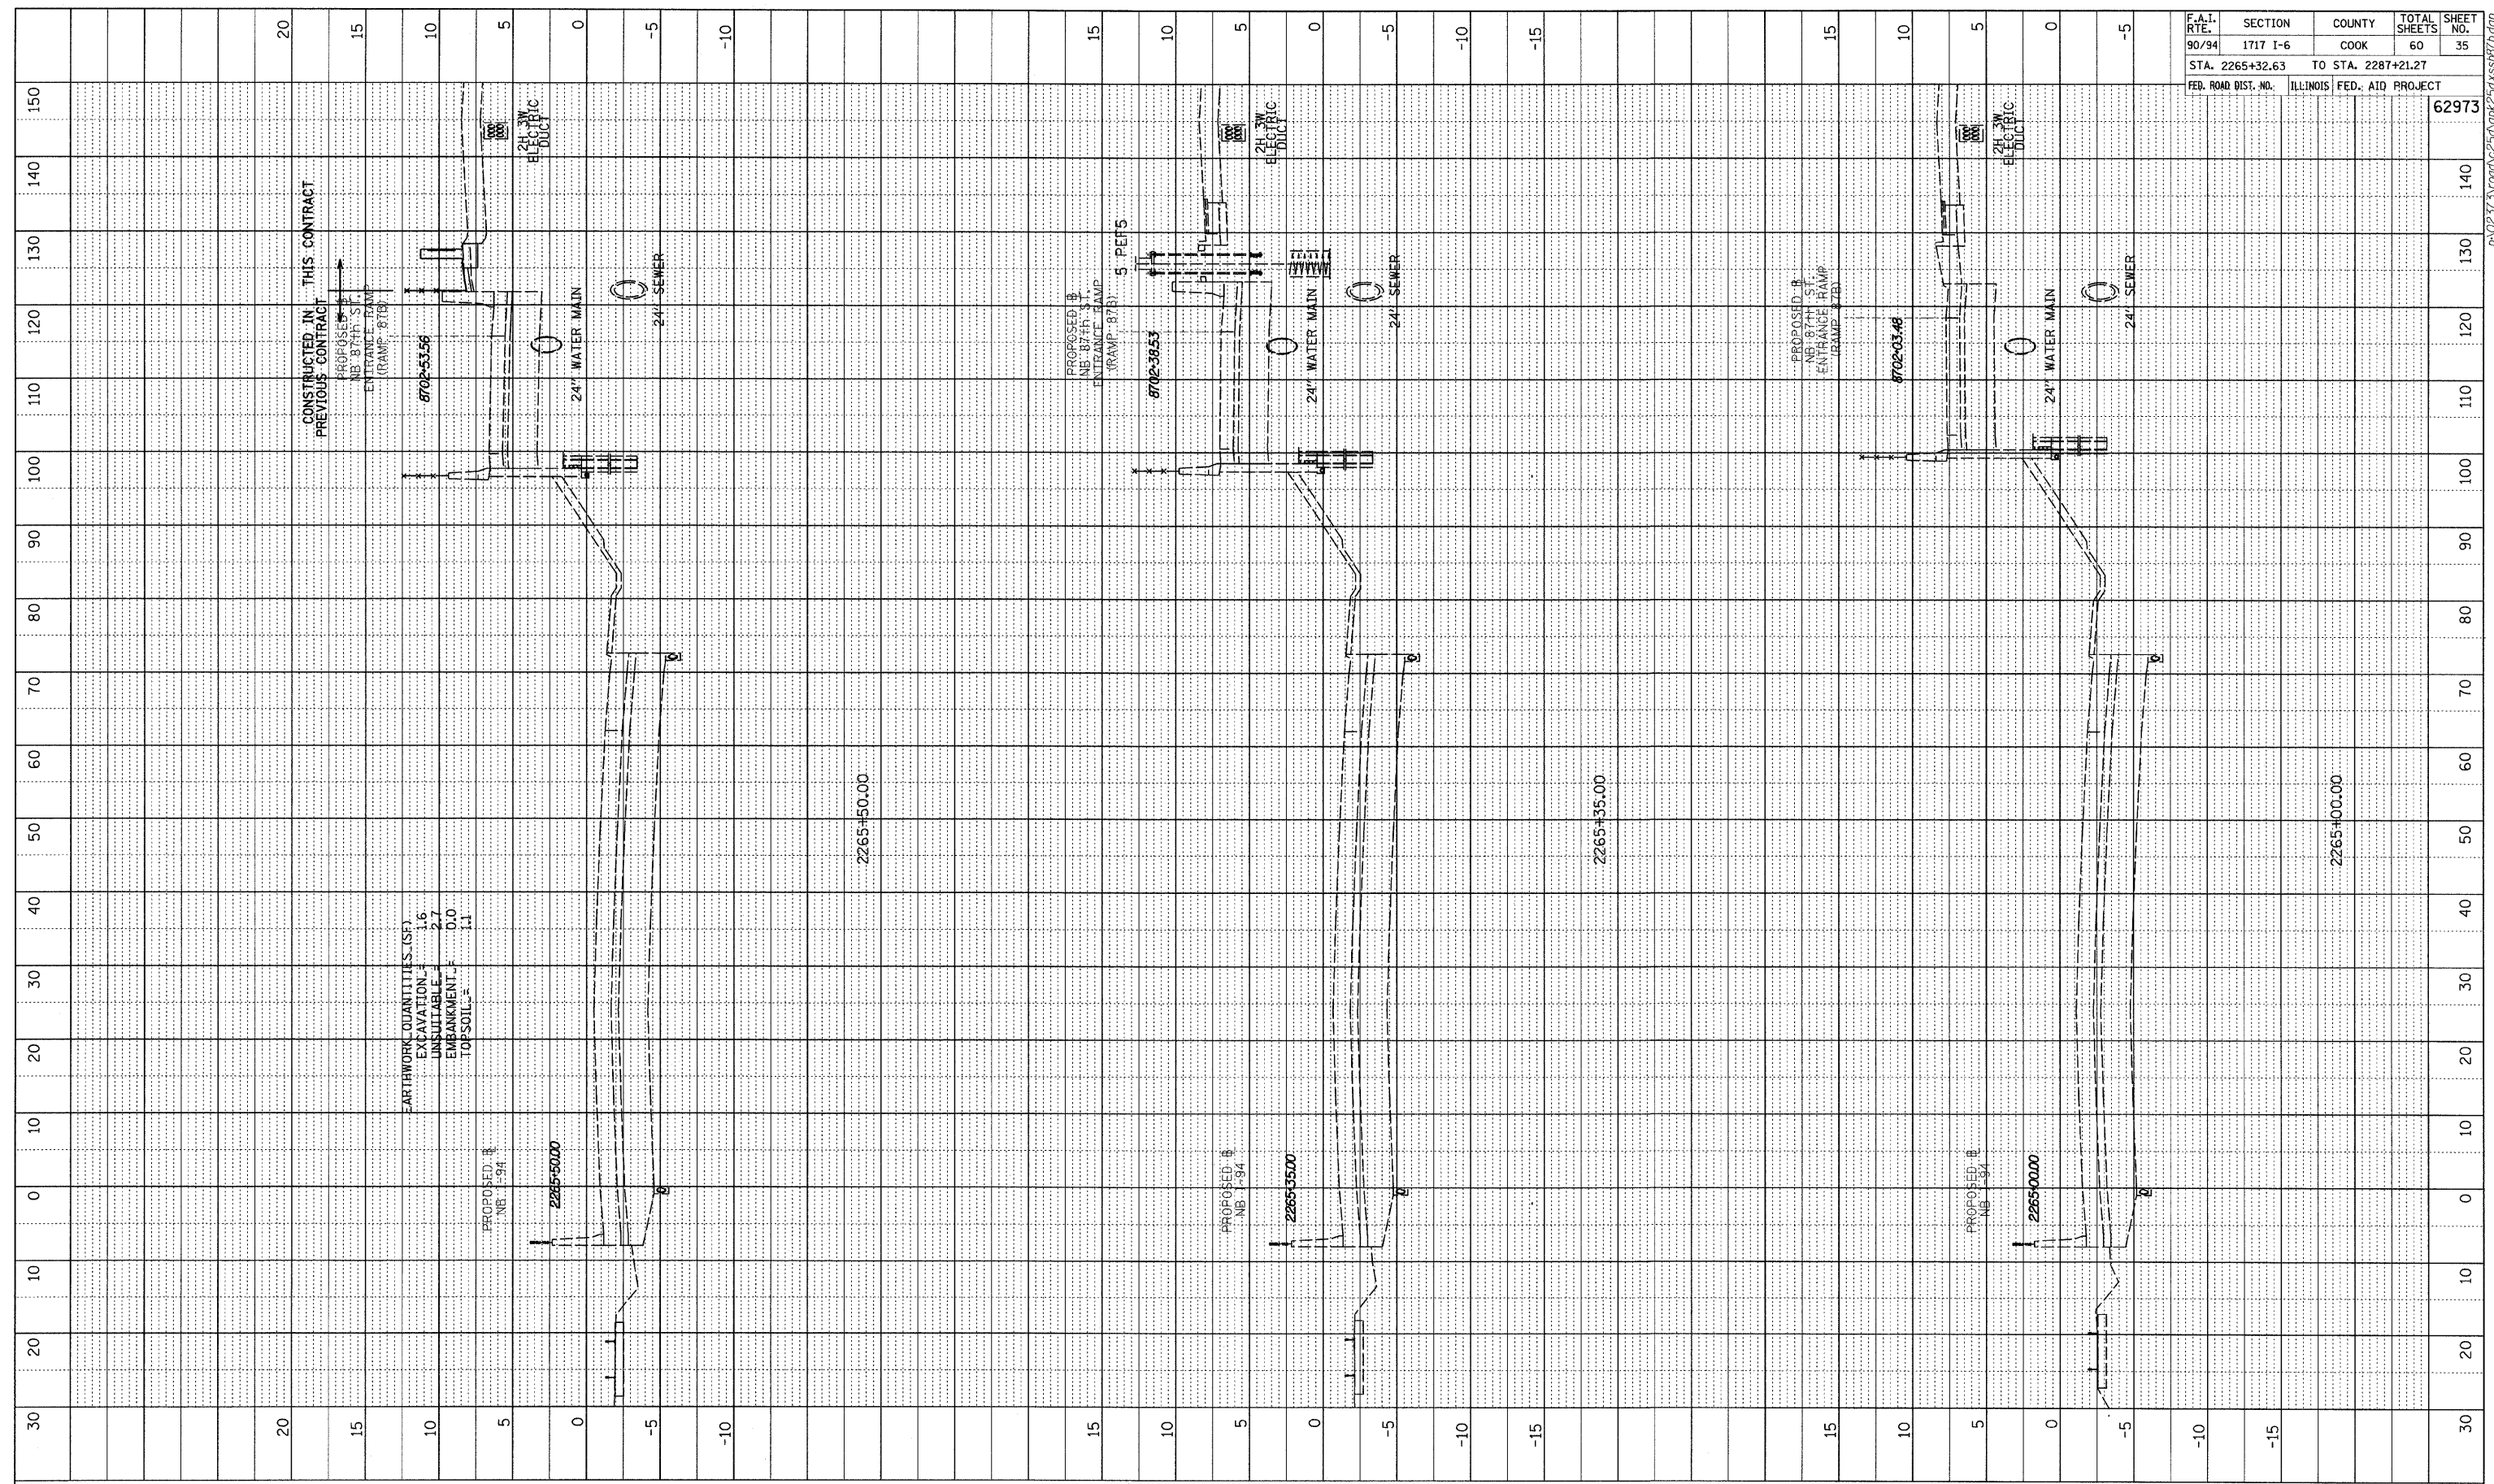


EARTHWORK QUANTITIES (SF)
 EXCAVATION = 1.6
 UNSUITABLE = 2.7
 EMBANKMENT = 0.0
 TOP SOIL = 1.1

CONSTRUCTED IN THIS CONTRACT
 PROPOSED IN PREVIOUS CONTRACT

F.A.I. RTE.	SECTION	COUNTY	TOTAL SHEETS	SHEET NO.
90/94	1717 I-6	COOK	60	35
STA. 2265+32.63		TO STA. 2287+21.27		
FED. ROAD DIST. NO.	ILLINOIS FED. AID PROJECT		62973	

TYLIN INTERNATIONAL

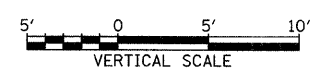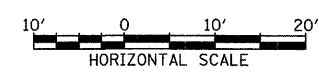

NB I-94 (DAN RYAN EXPRESSWAY)
 STA. 2265+00 TO STA. 2265+50