



PROFILE SURVEYED	BY	DATE
PLANS CHECKED		
NOTE BOOK		
NO.		
STRUCTURE NOTATION CHRD		

F.A.I. RTE.	SECTION	COUNTY	TOTAL SHEETS	SHEET NO.
90/94	1717 I-6	COOK	60	44
STA. 2265+32.63		TO STA. 2287+21.27		
FED. ROAD DIST. NO.		ILLINOIS FED. AID PROJECT		
62973				

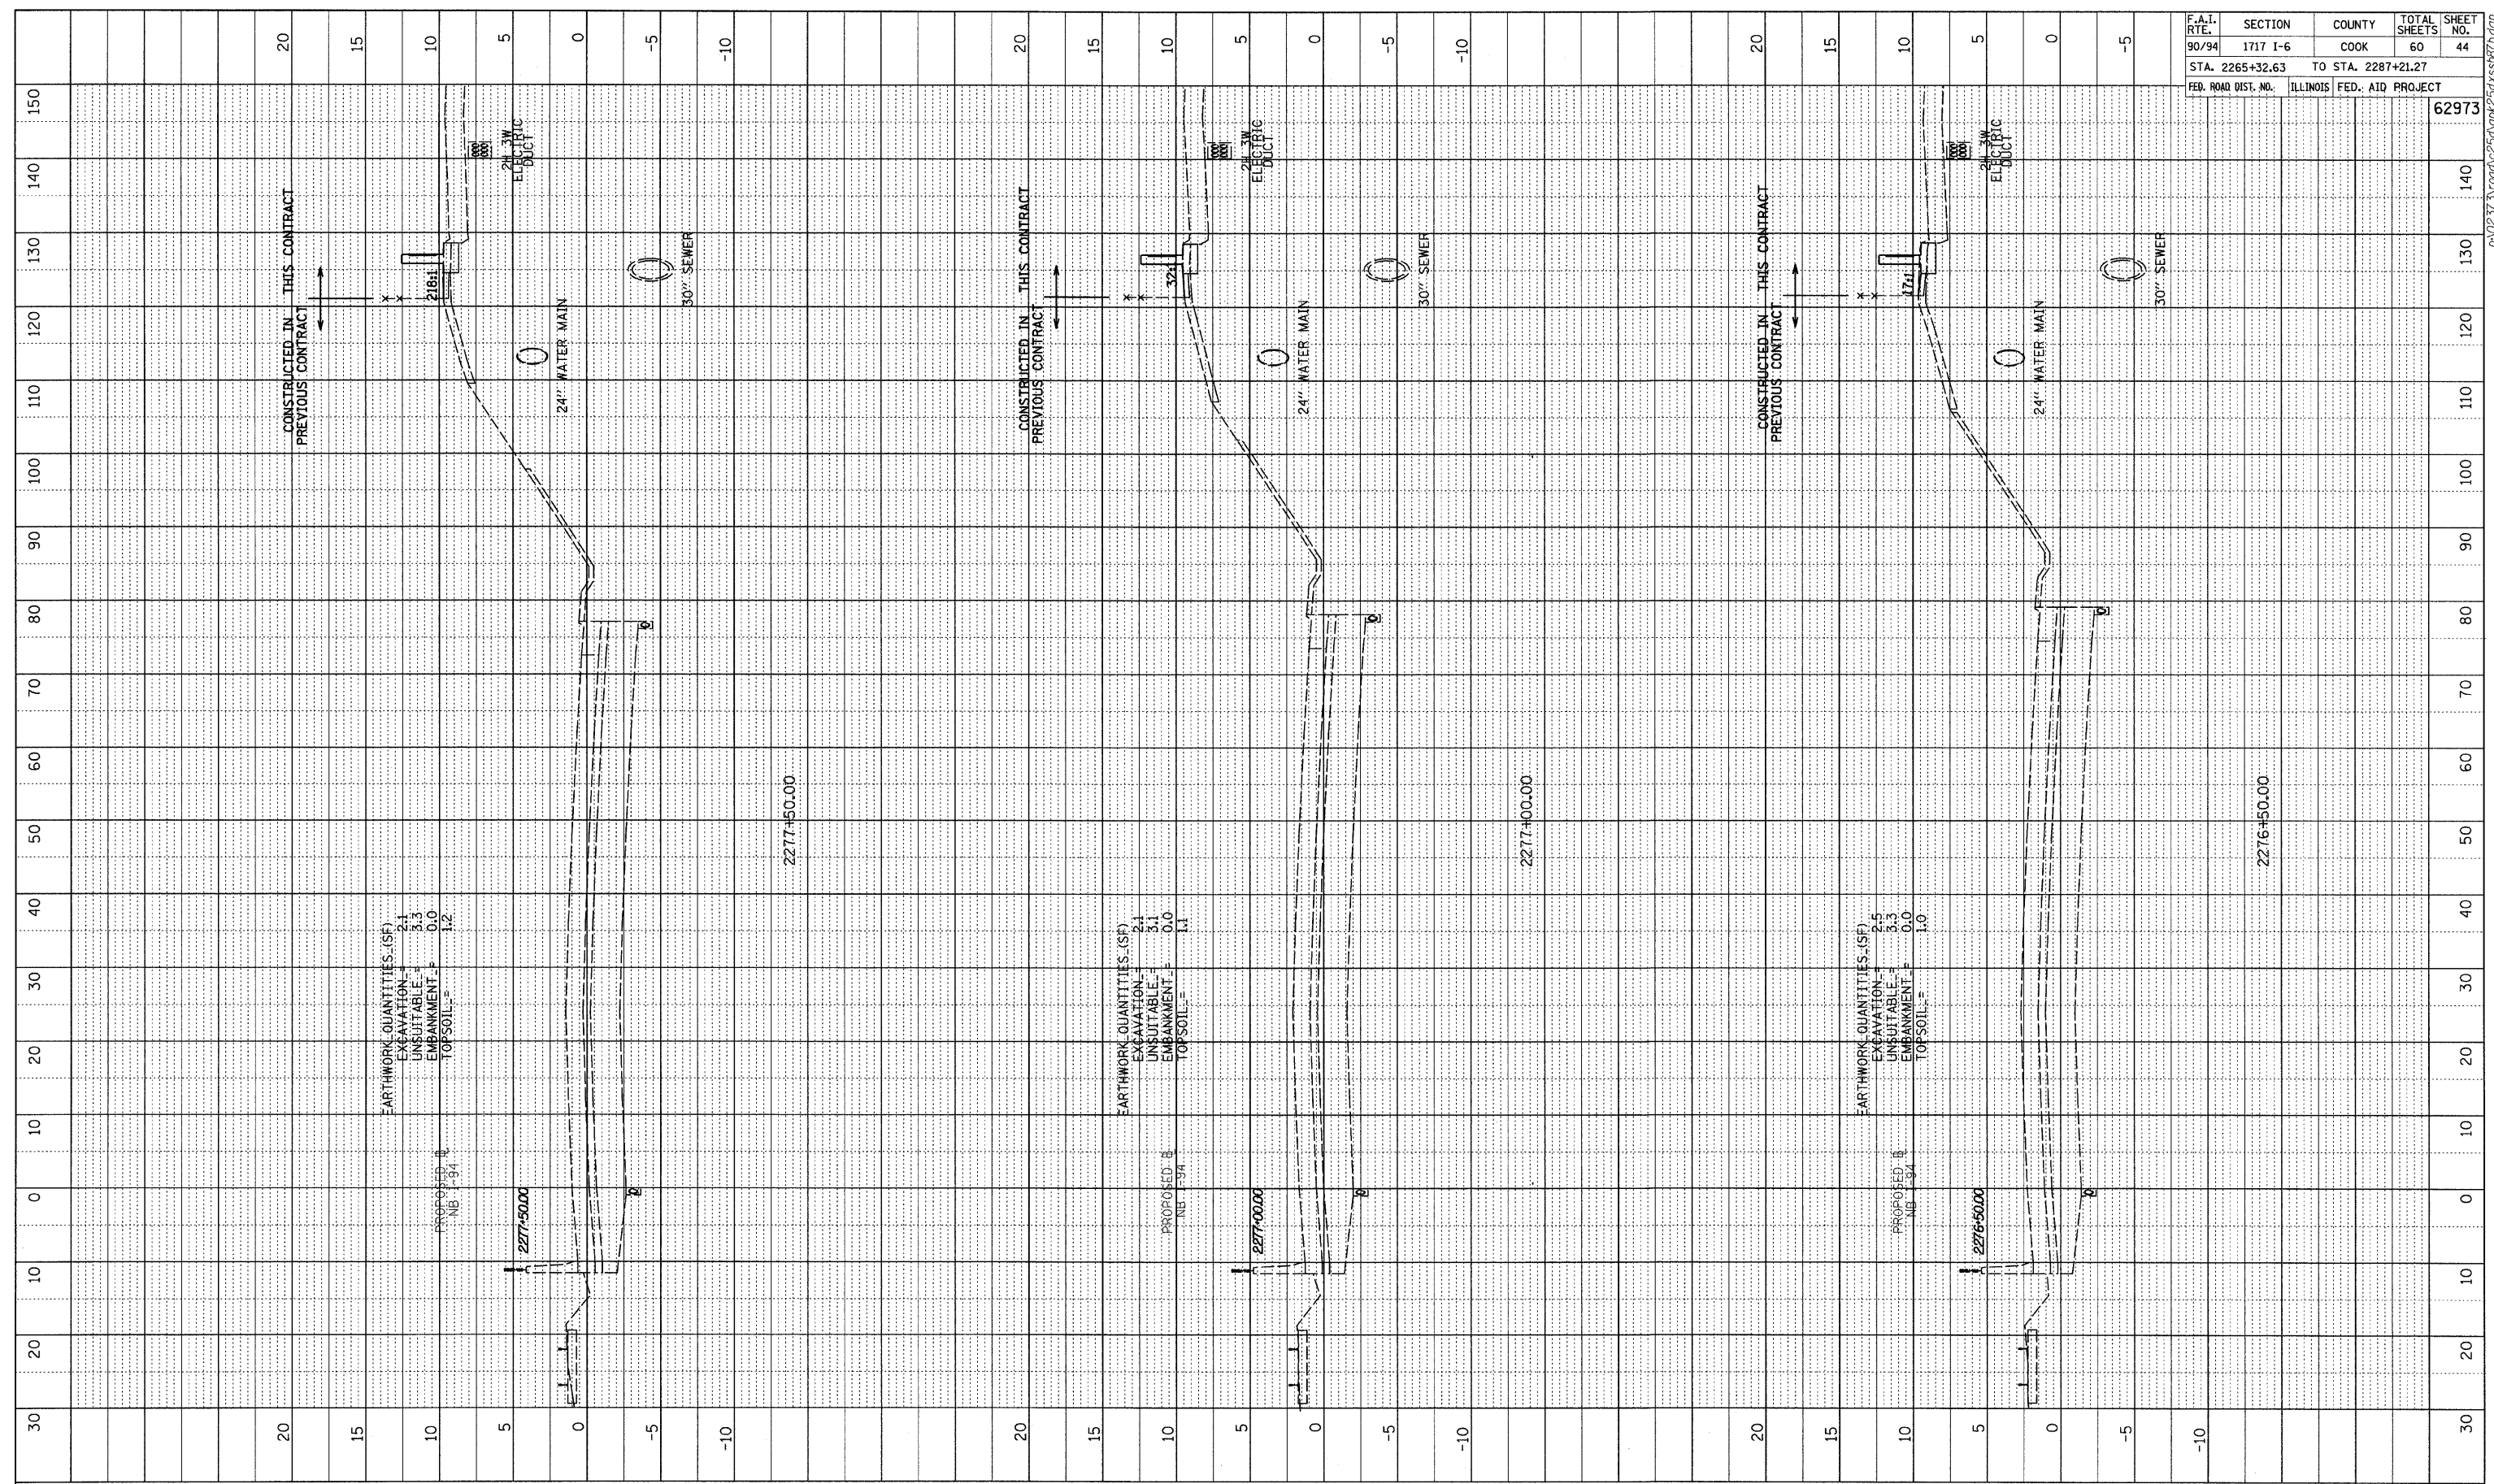

TYLIN INTERNATIONAL

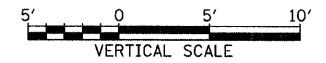

NB I-94 (DAN RYAN EXPRESSWAY)
STA. 2276+50 TO STA. 2277+50