

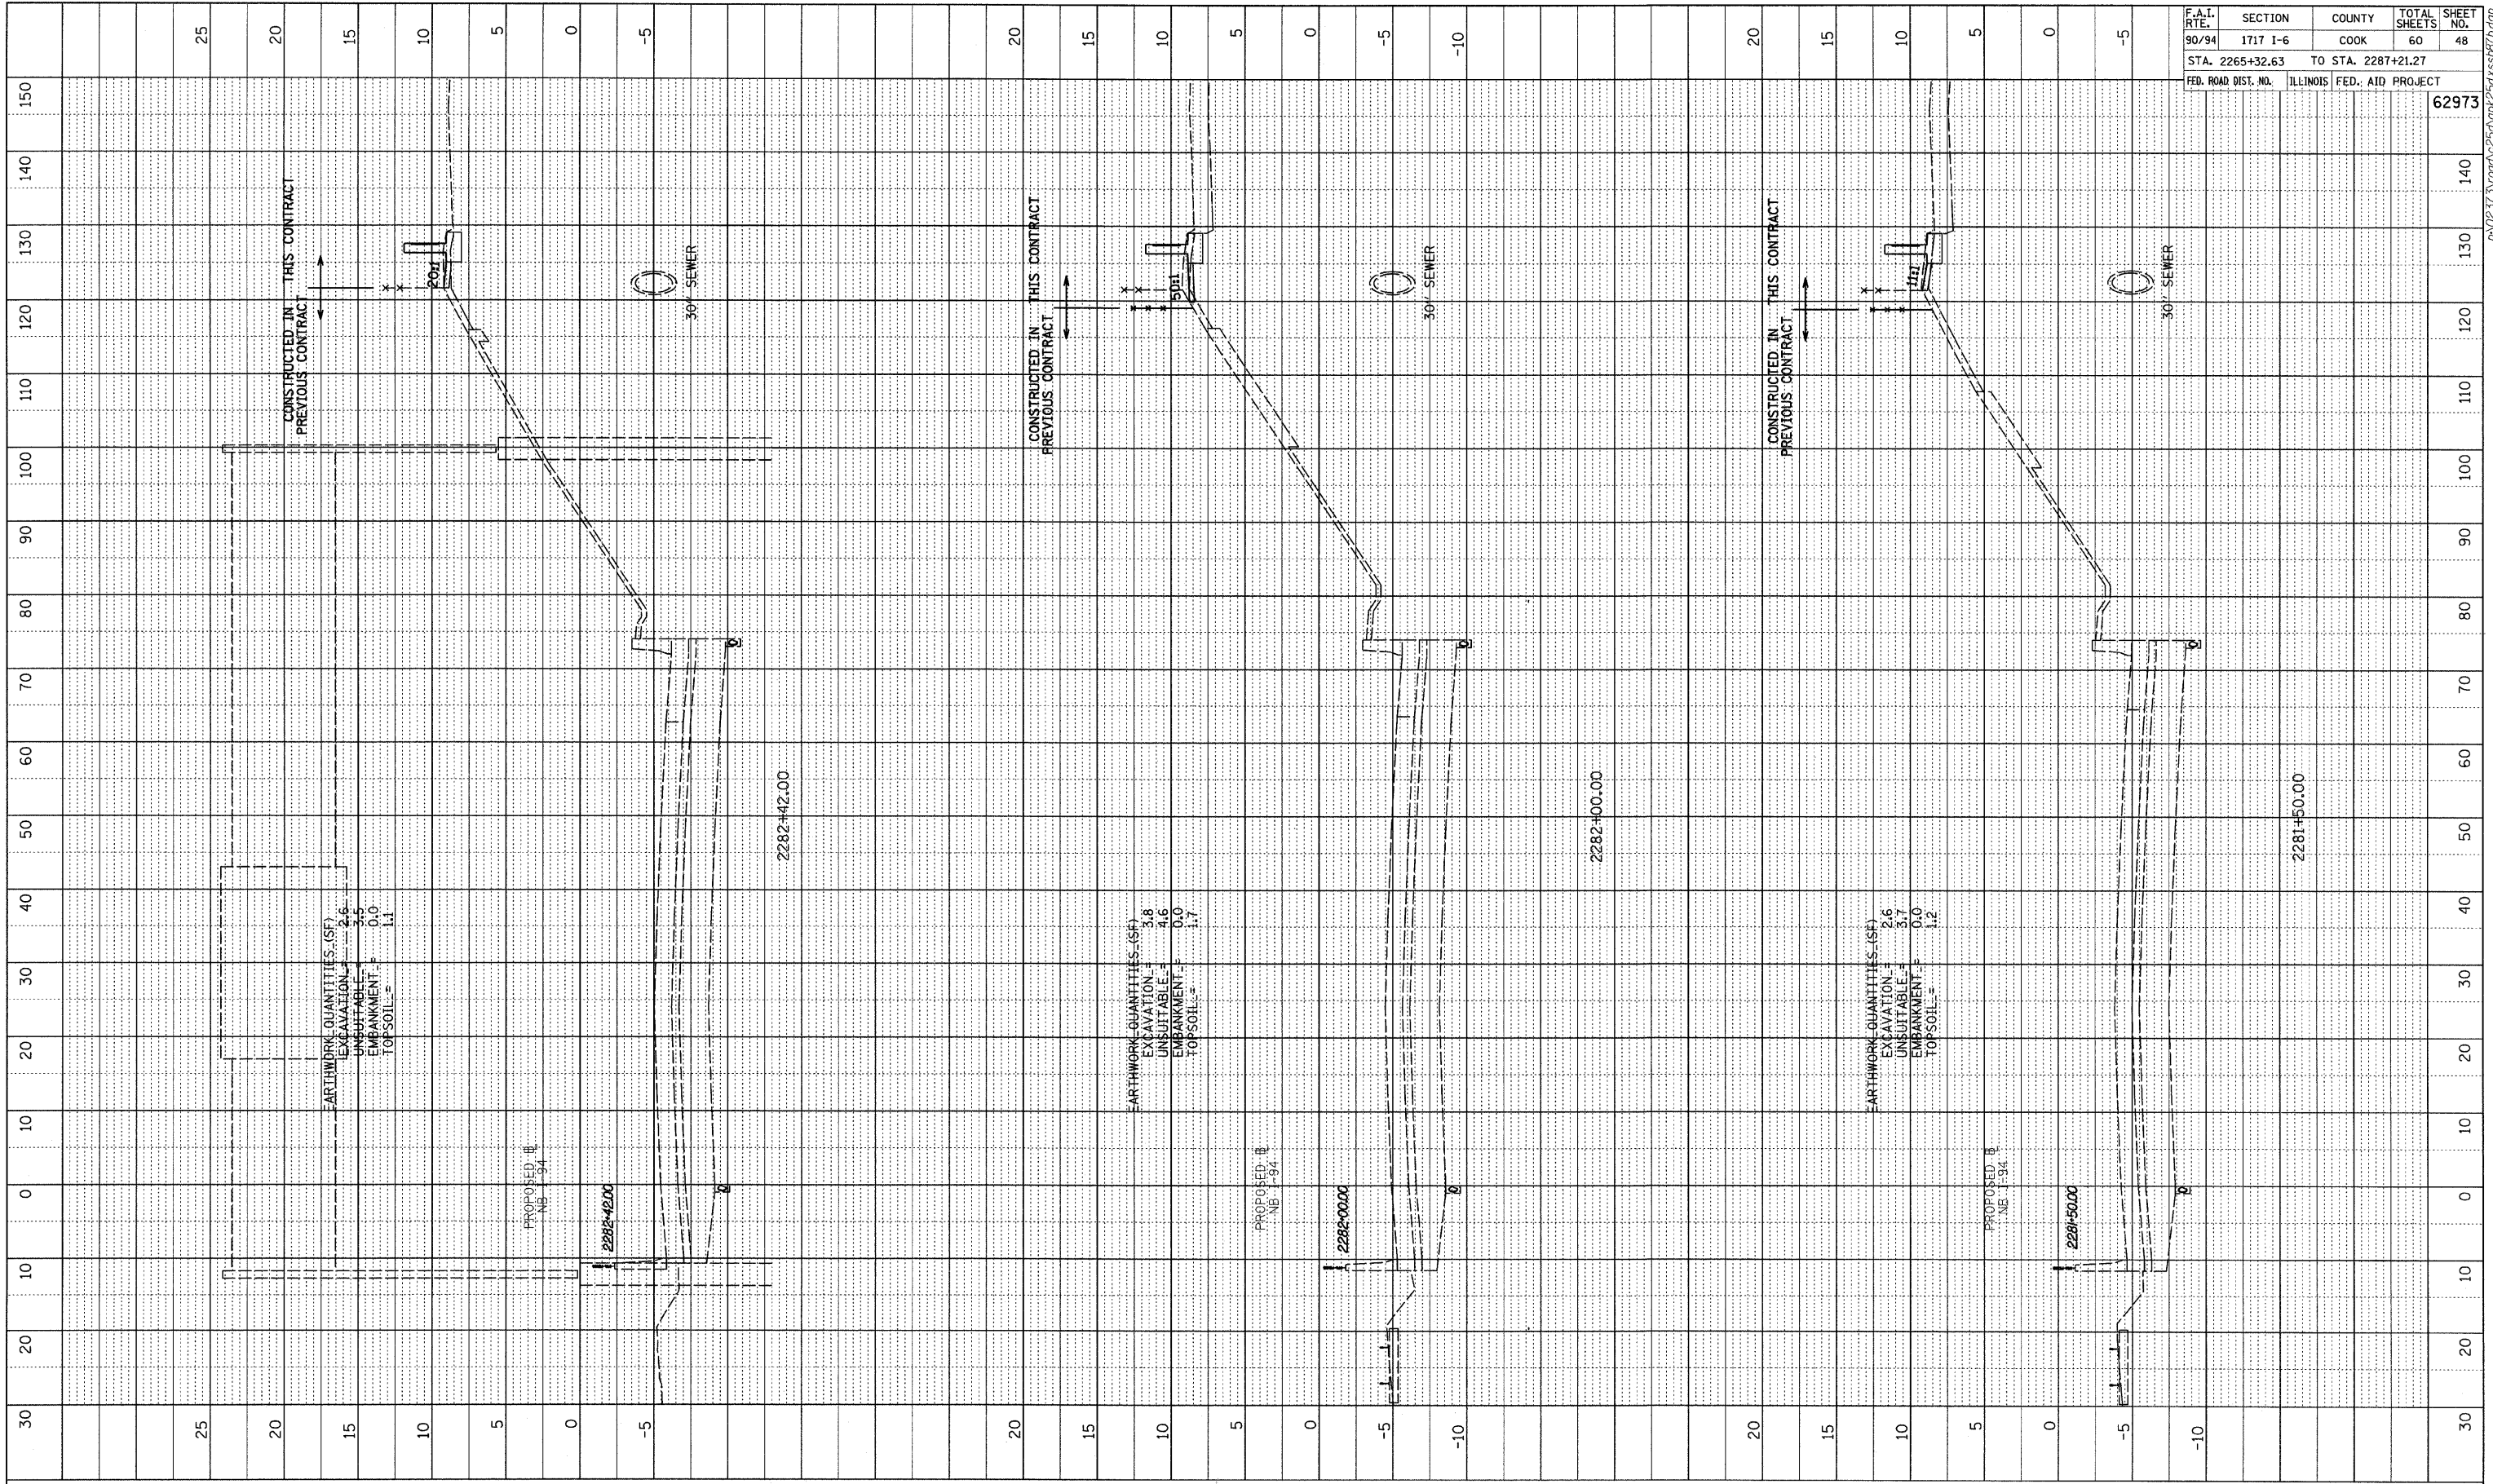


PROFILE SURVEYED	BY	DATE
NOTED		
CHECKED		
DATE NOTED		
NO.	STRUCTURE	NOTATION

F.A.I. RTE.	SECTION	COUNTY	TOTAL SHEETS	SHEET NO.
90/94	1717 I-6	COOK	60	48
STA. 2265+32.63		TO STA. 2287+21.27		
FED. ROAD DIST. NO.	ILLINOIS FED. AID PROJECT			
				62973

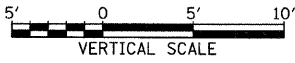

TYLIN INTERNATIONAL

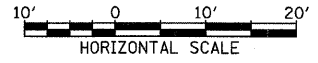

NB I-94 (DAN RYAN EXPRESSWAY)
STA. 2281+50 TO STA. 2282+42