




PROFILE	REVIEWED	BY	DATE
NOTE BOOK	PLotted		
IND.	CHECKED		
	DATE		
	NO. NOTED		
	STRUCTURE		
	NOTATIONS		
	CHRD		

F.A.I. RTE.	SECTION	COUNTY	TOTAL SHEETS	SHEET NO.
90/94	1717 I-6	COOK	60	51
STA. 2265+32.63		TO STA. 2287+21.27		
FED. ROAD DIST. NO.	ILLINOIS FED. AID PROJECT		62973	

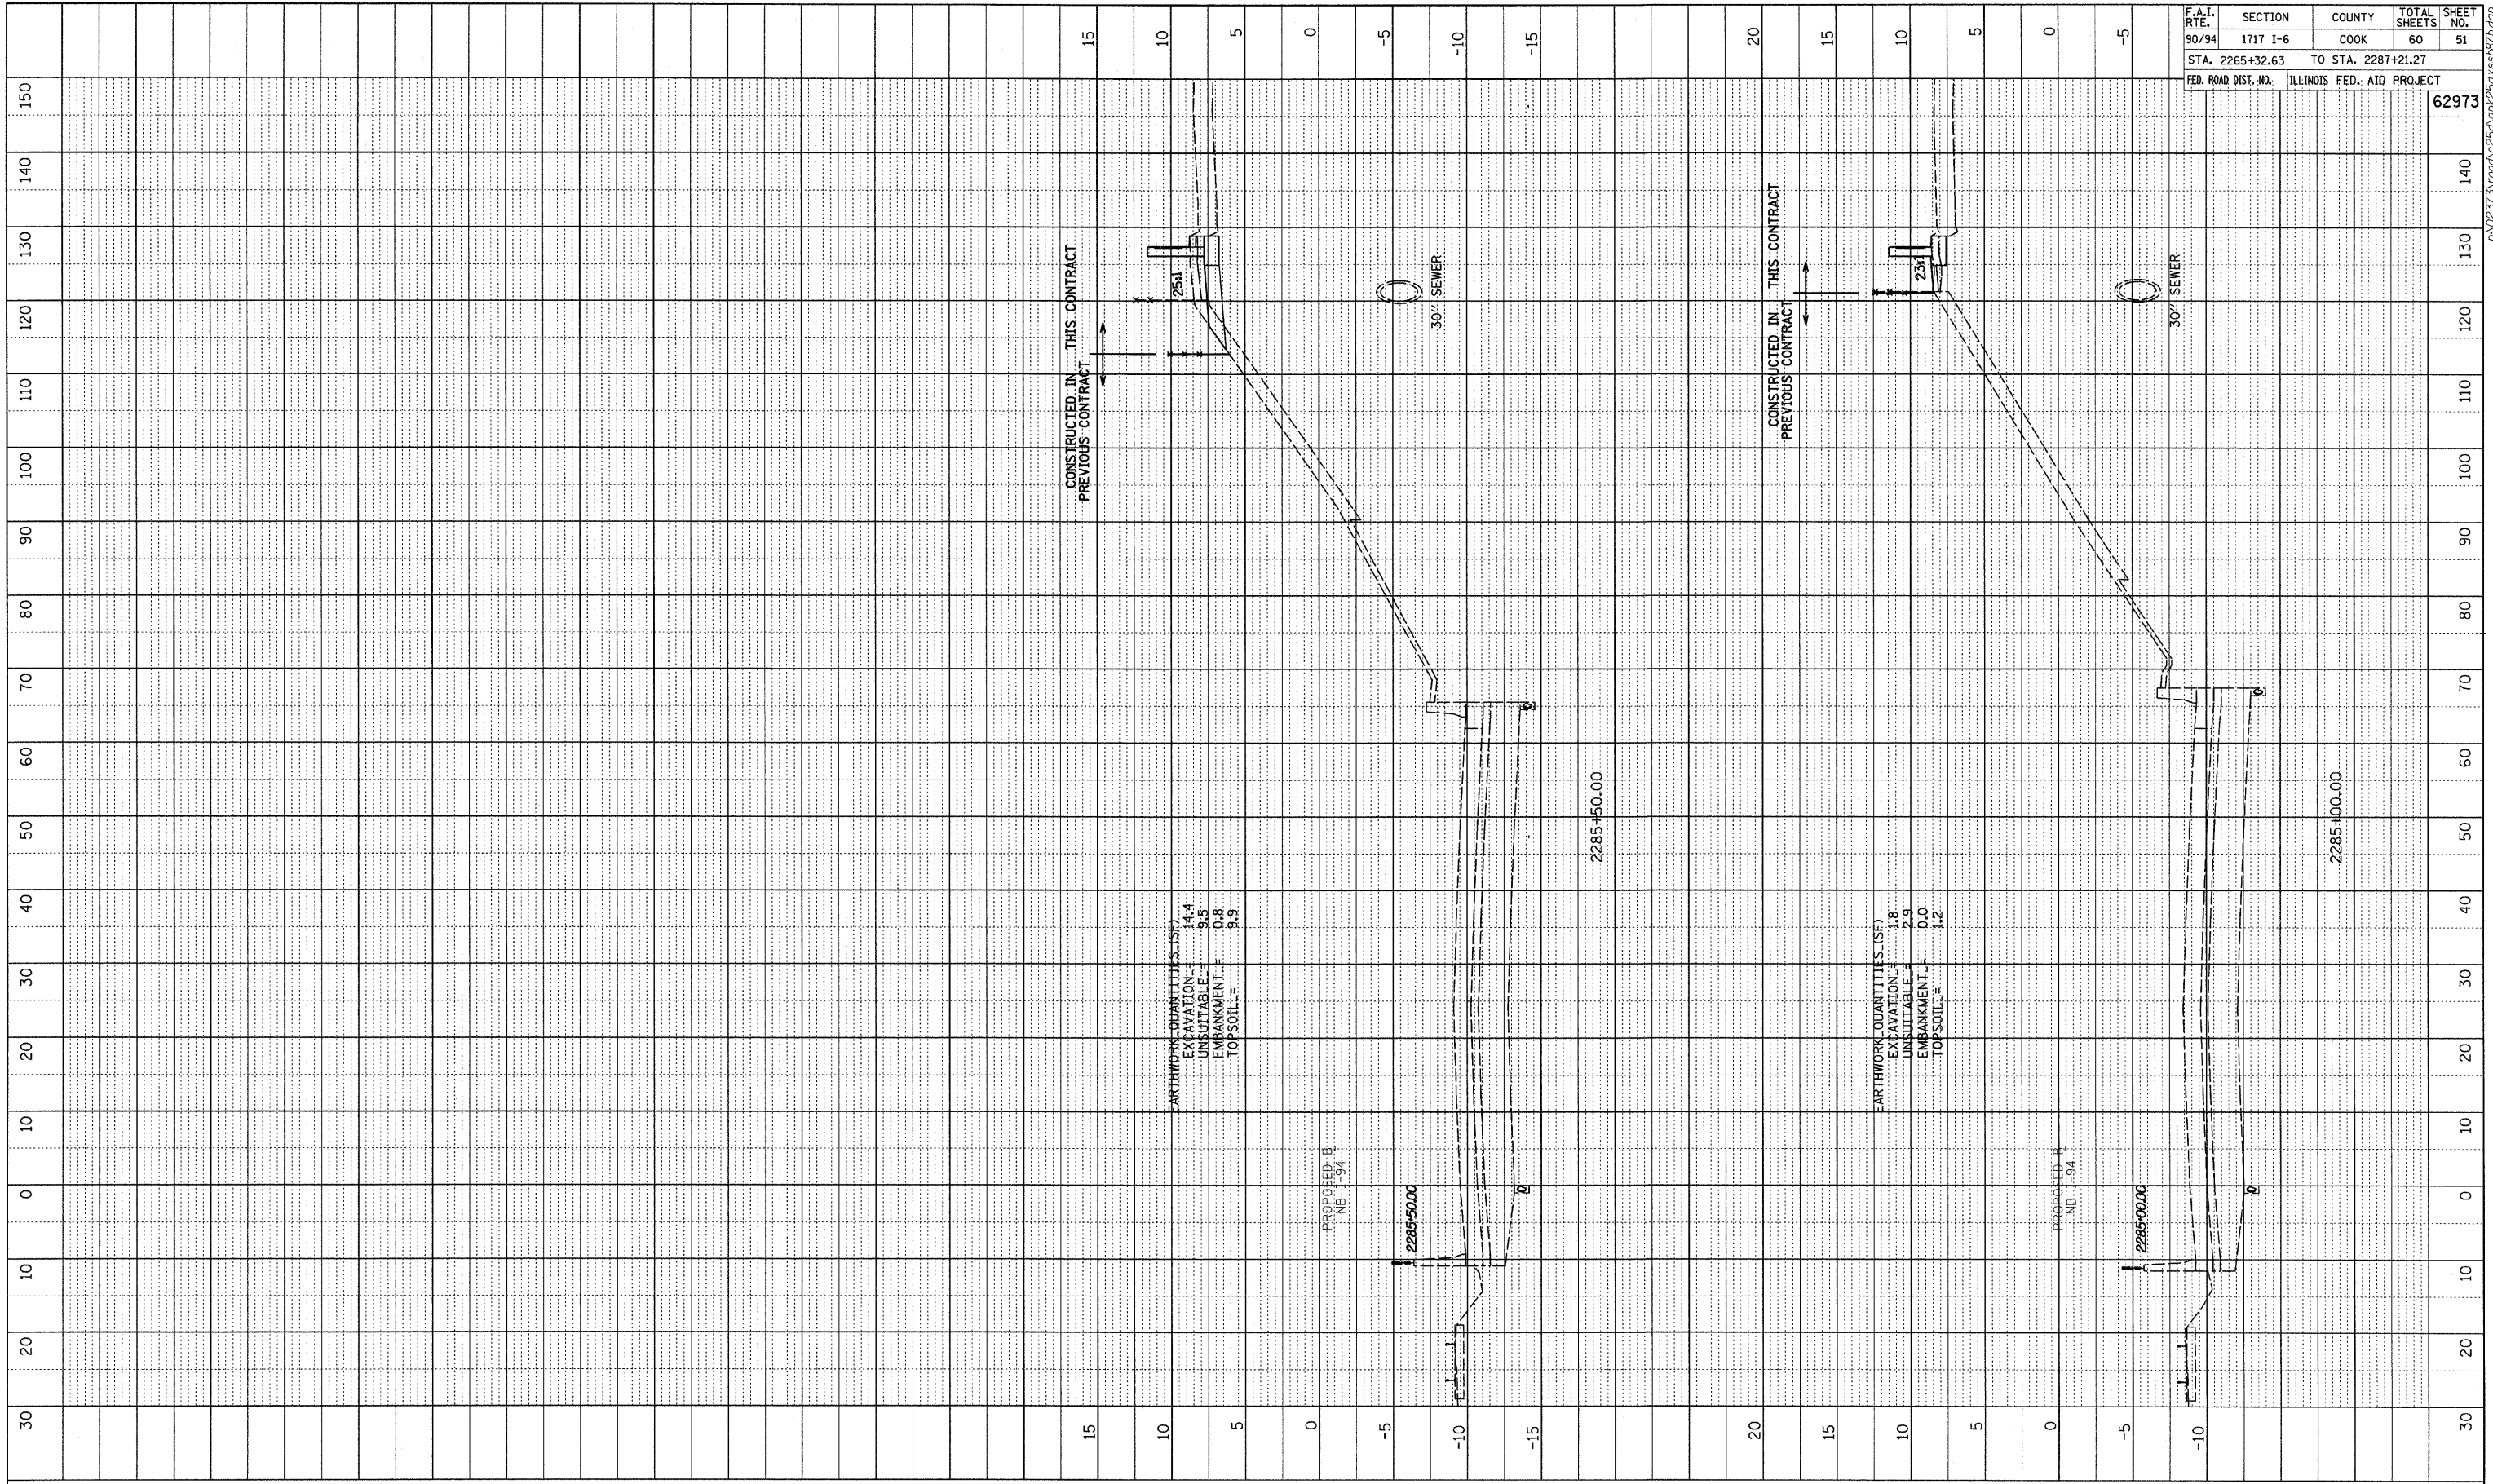

EARTHWORK QUANTITIES (SF)  
 EXCAVATION = 14.4  
 UNSUITABLE = 9.5  
 EMBANKMENT = 0.8  
 TOPSOIL = 9.9

EARTHWORK QUANTITIES (SF)  
 EXCAVATION = 1.8  
 UNSUITABLE = 2.9  
 EMBANKMENT = 0.0  
 TOPSOIL = 1.2

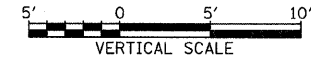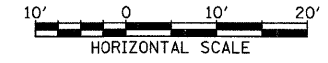

TYLIN INTERNATIONAL

NB I-94 (DAN RYAN EXPRESSWAY)  
 STA. 2285+00 TO STA. 2285+50

PA02373 Top 62973.dwg (2/28/94) 11:57 AM