


F.A.I. RTE.	SECTION	COUNTY	TOTAL SHEETS	SHEET NO.
94	1818 I-6	COOK	42	9
STA. 2327+79.39		TO STA. 2338+67.22		
FED. ROAD DIST. NO.	ILLINOIS	FED. AID PROJECT		

62974

I-57 EXPWY  
SEE SHEET 2 OF 7  
MATCH LINE "B"

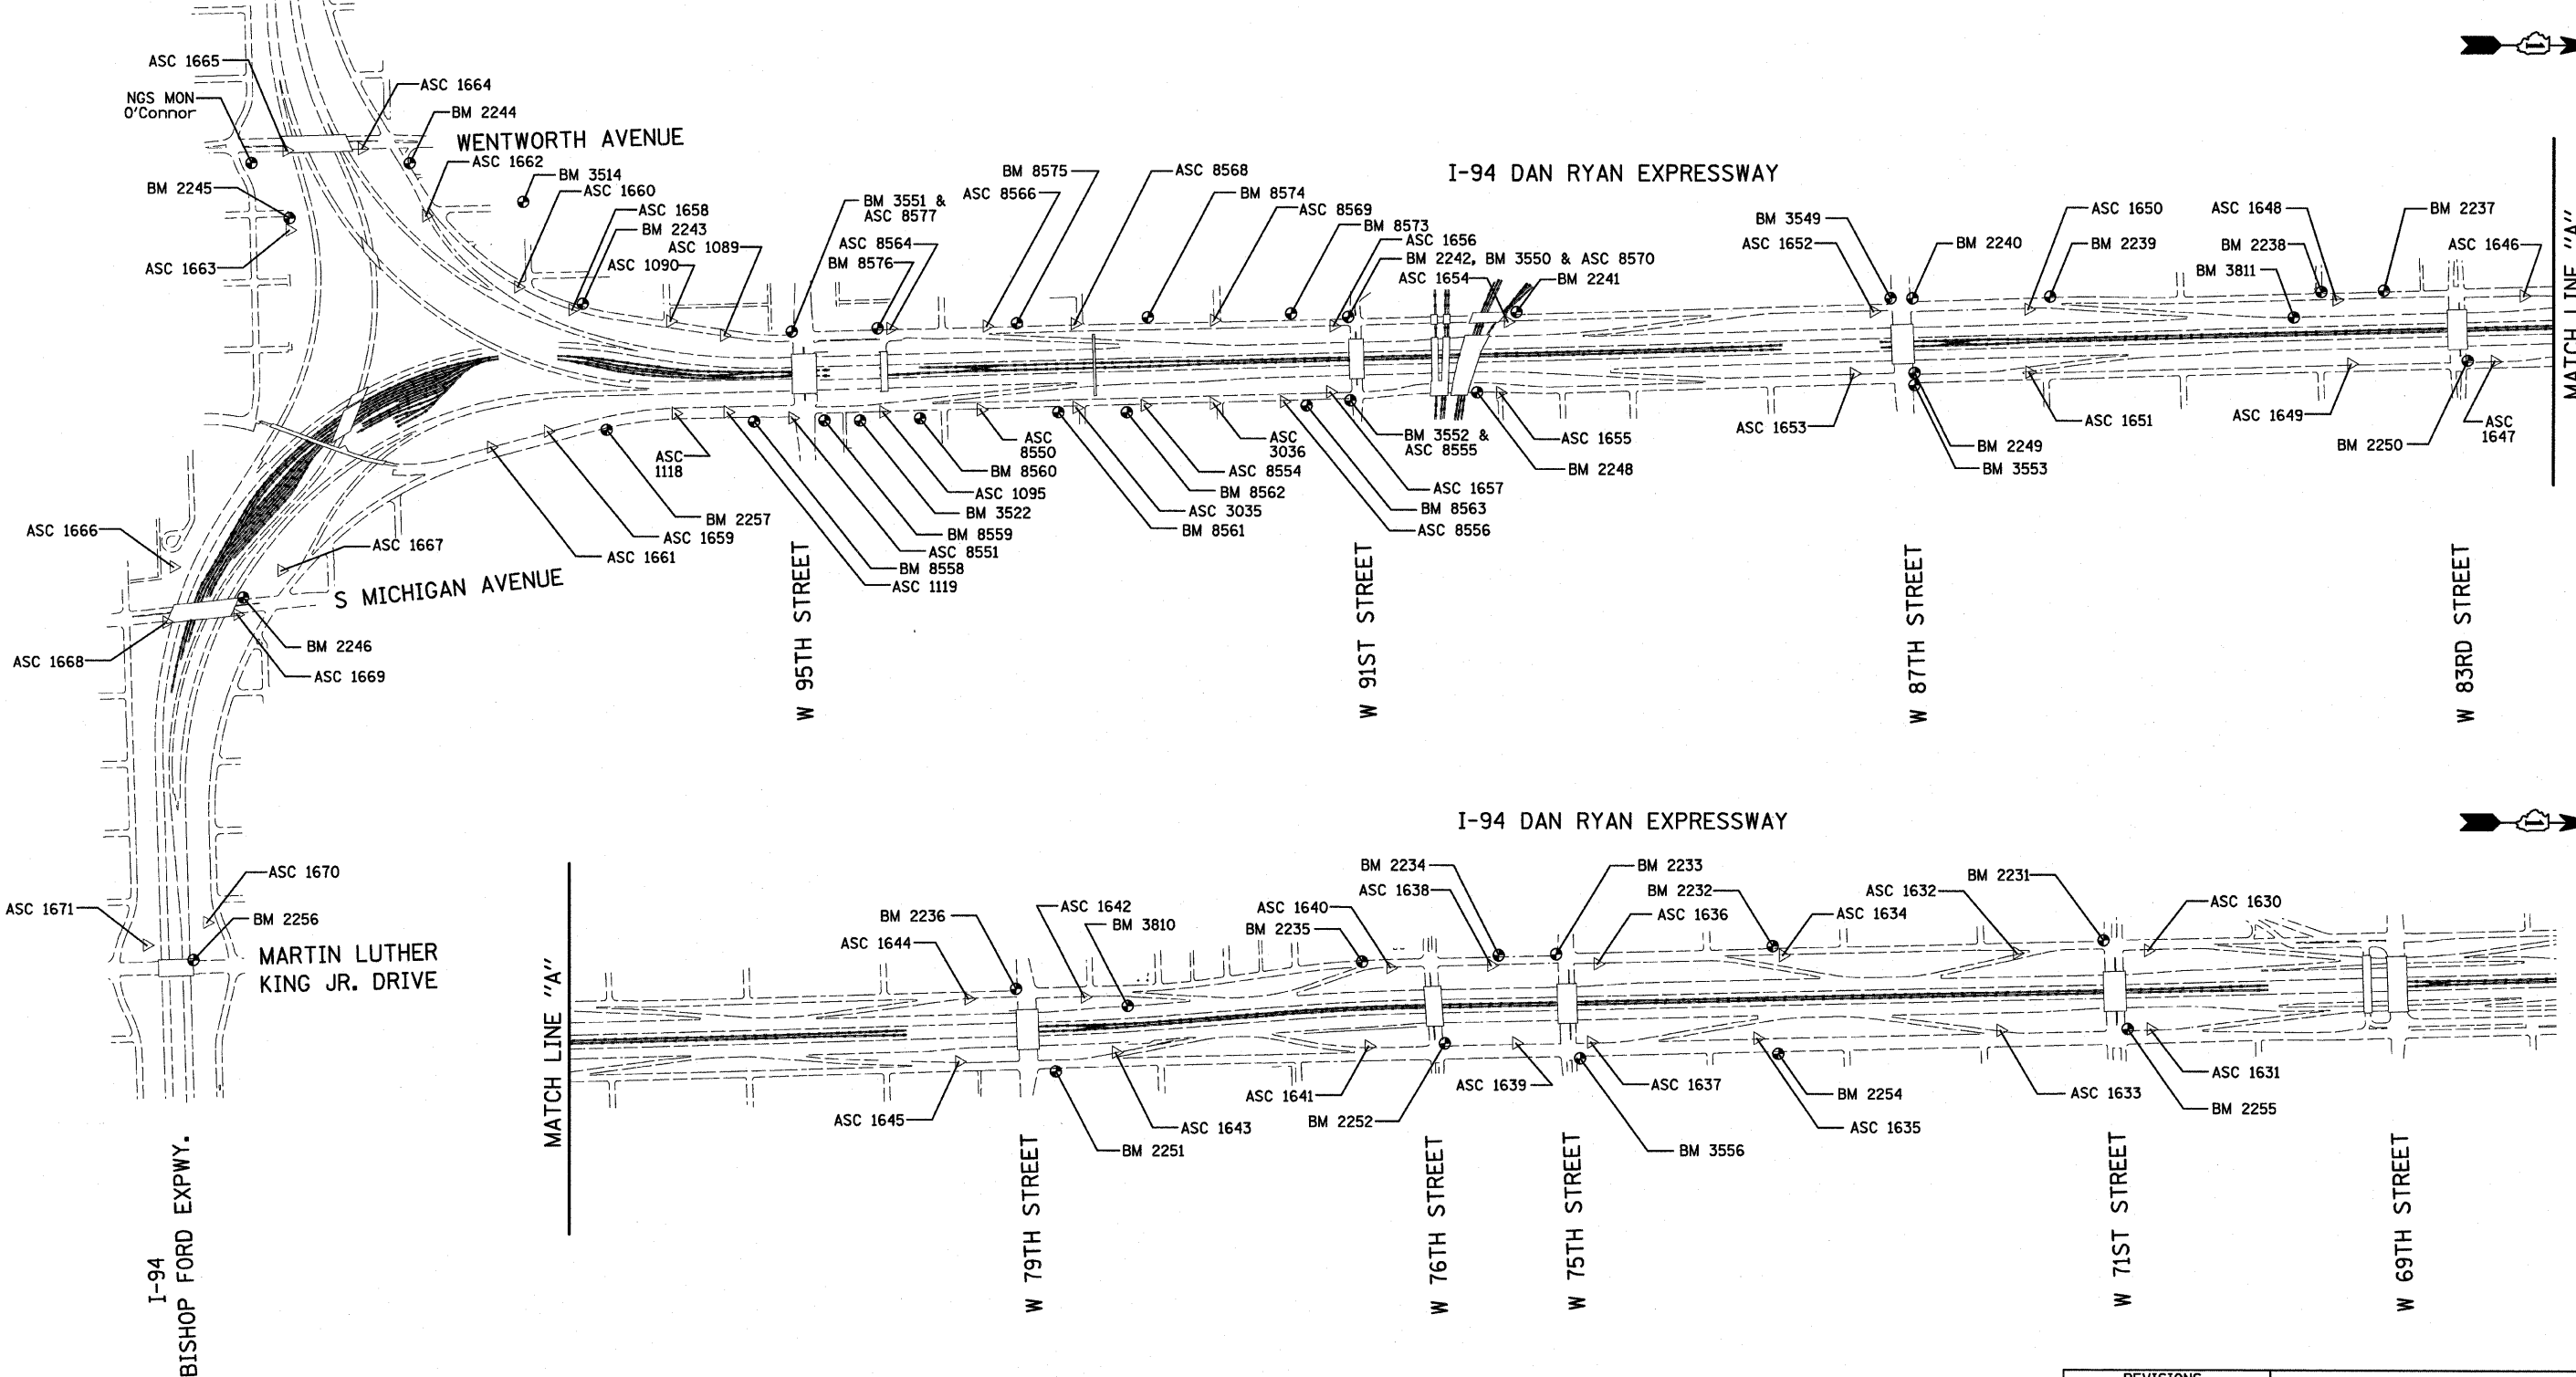

American Surveying Consultants, P.C.  
SURVEYORS-ENGINEERS-SCIENTISTS-MAPPING SCIENTISTS  
1637 Ploor Rd., Chicago, IL 60611 800 N. Northway Chicago, IL 60611  
312-281-2221 773-281-2221

REVISIONS	
NAME	DATE

ILLINOIS DEPARTMENT OF TRANSPORTATION  
F.A.I. 94 (DAN RYAN EXPRESSWAY)  
SURVEY TIES FOR CONTROL POINTS  
SHEET 1 OF 7

SCALE: 1"=400'  
DATE: FEBRUARY 13, 2009  
DRAWN BY: GSP  
CHECKED BY: MMW

3/19/2009 1:20:06 PM