

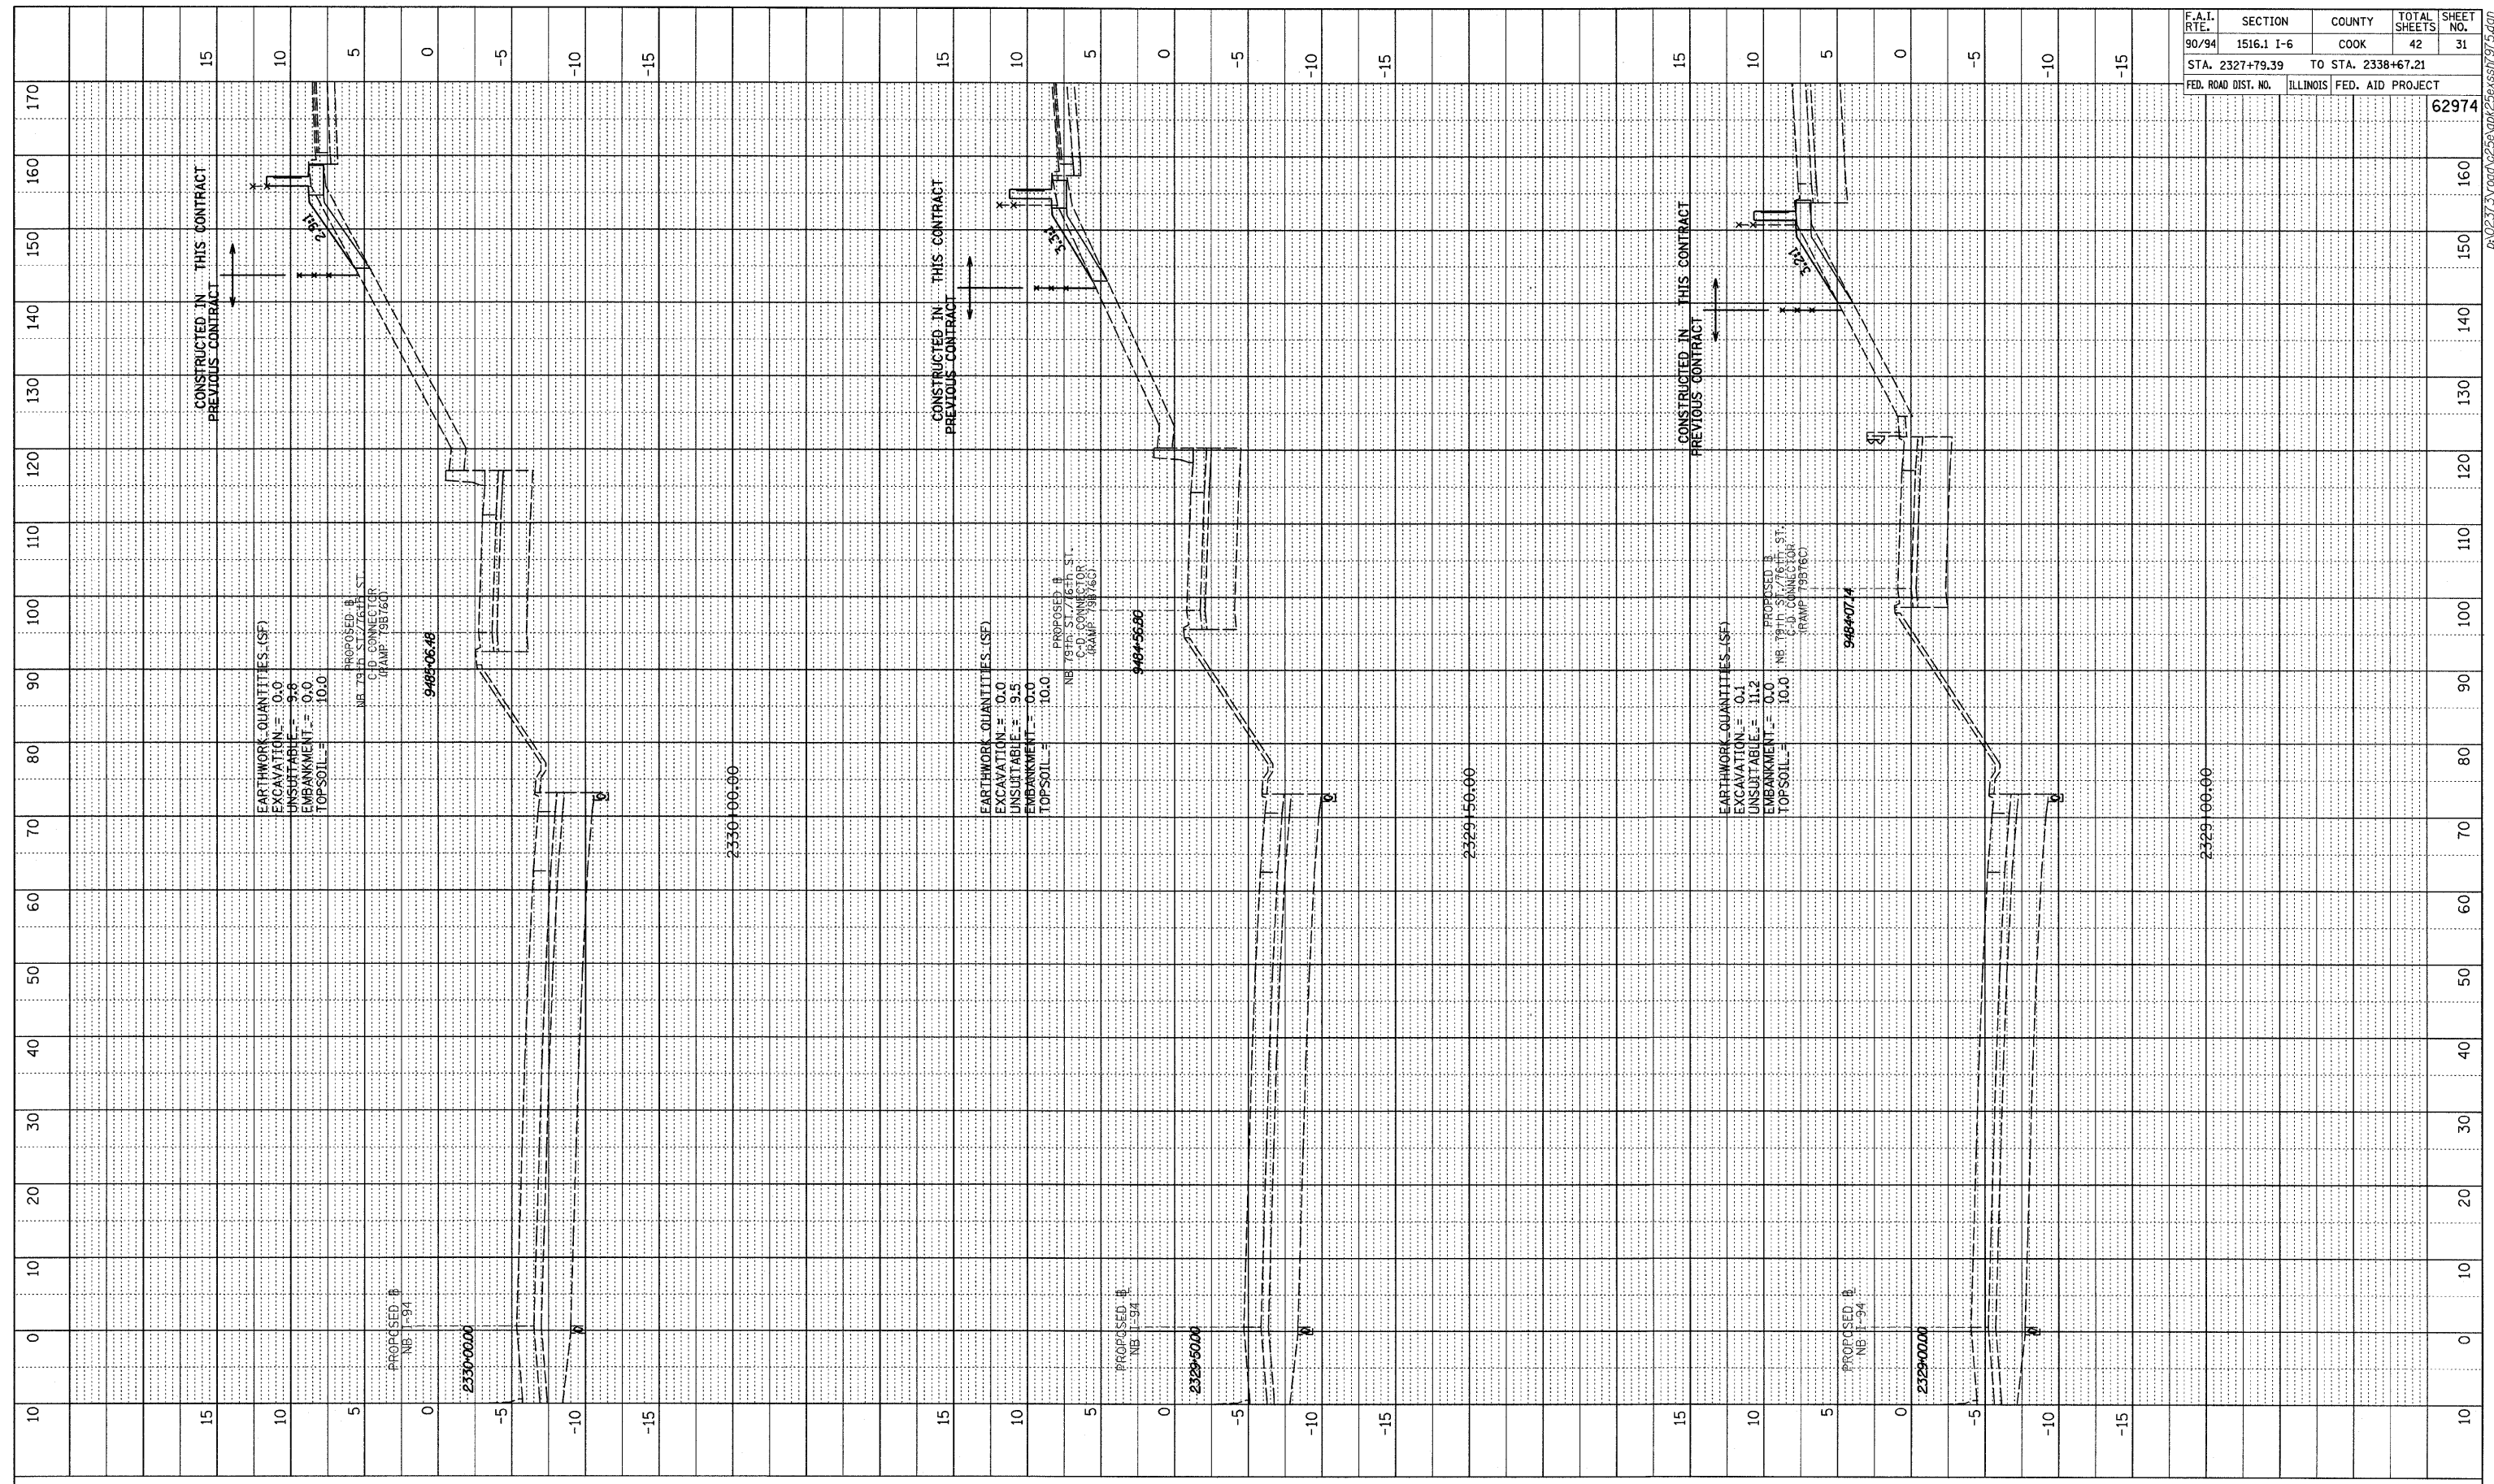


PROFILE	SURVEYED	BY	DATE
NOTE BOOK	CHECKED		
NO.	PLANS		
	BY		
	NOTED		
	NO.		
	STRUCTURE		
	NOTATION		
	CHRD		

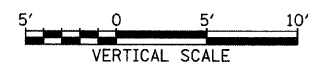

F.A.I. RTE.	SECTION	COUNTY	TOTAL SHEETS	SHEET NO.
90/94	1516.1 I-6	COOK	42	31
STA. 2327+79.39		TO STA. 2338+67.21		
FED. ROAD DIST. NO.	ILLINOIS	FED. AID PROJECT		
				62974

TYLIN INTERNATIONAL

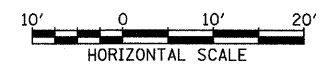

NB I-94 (DAN RYAN EXPRESSWAY)
STA. 2329+00 TO STA. 2330+00