

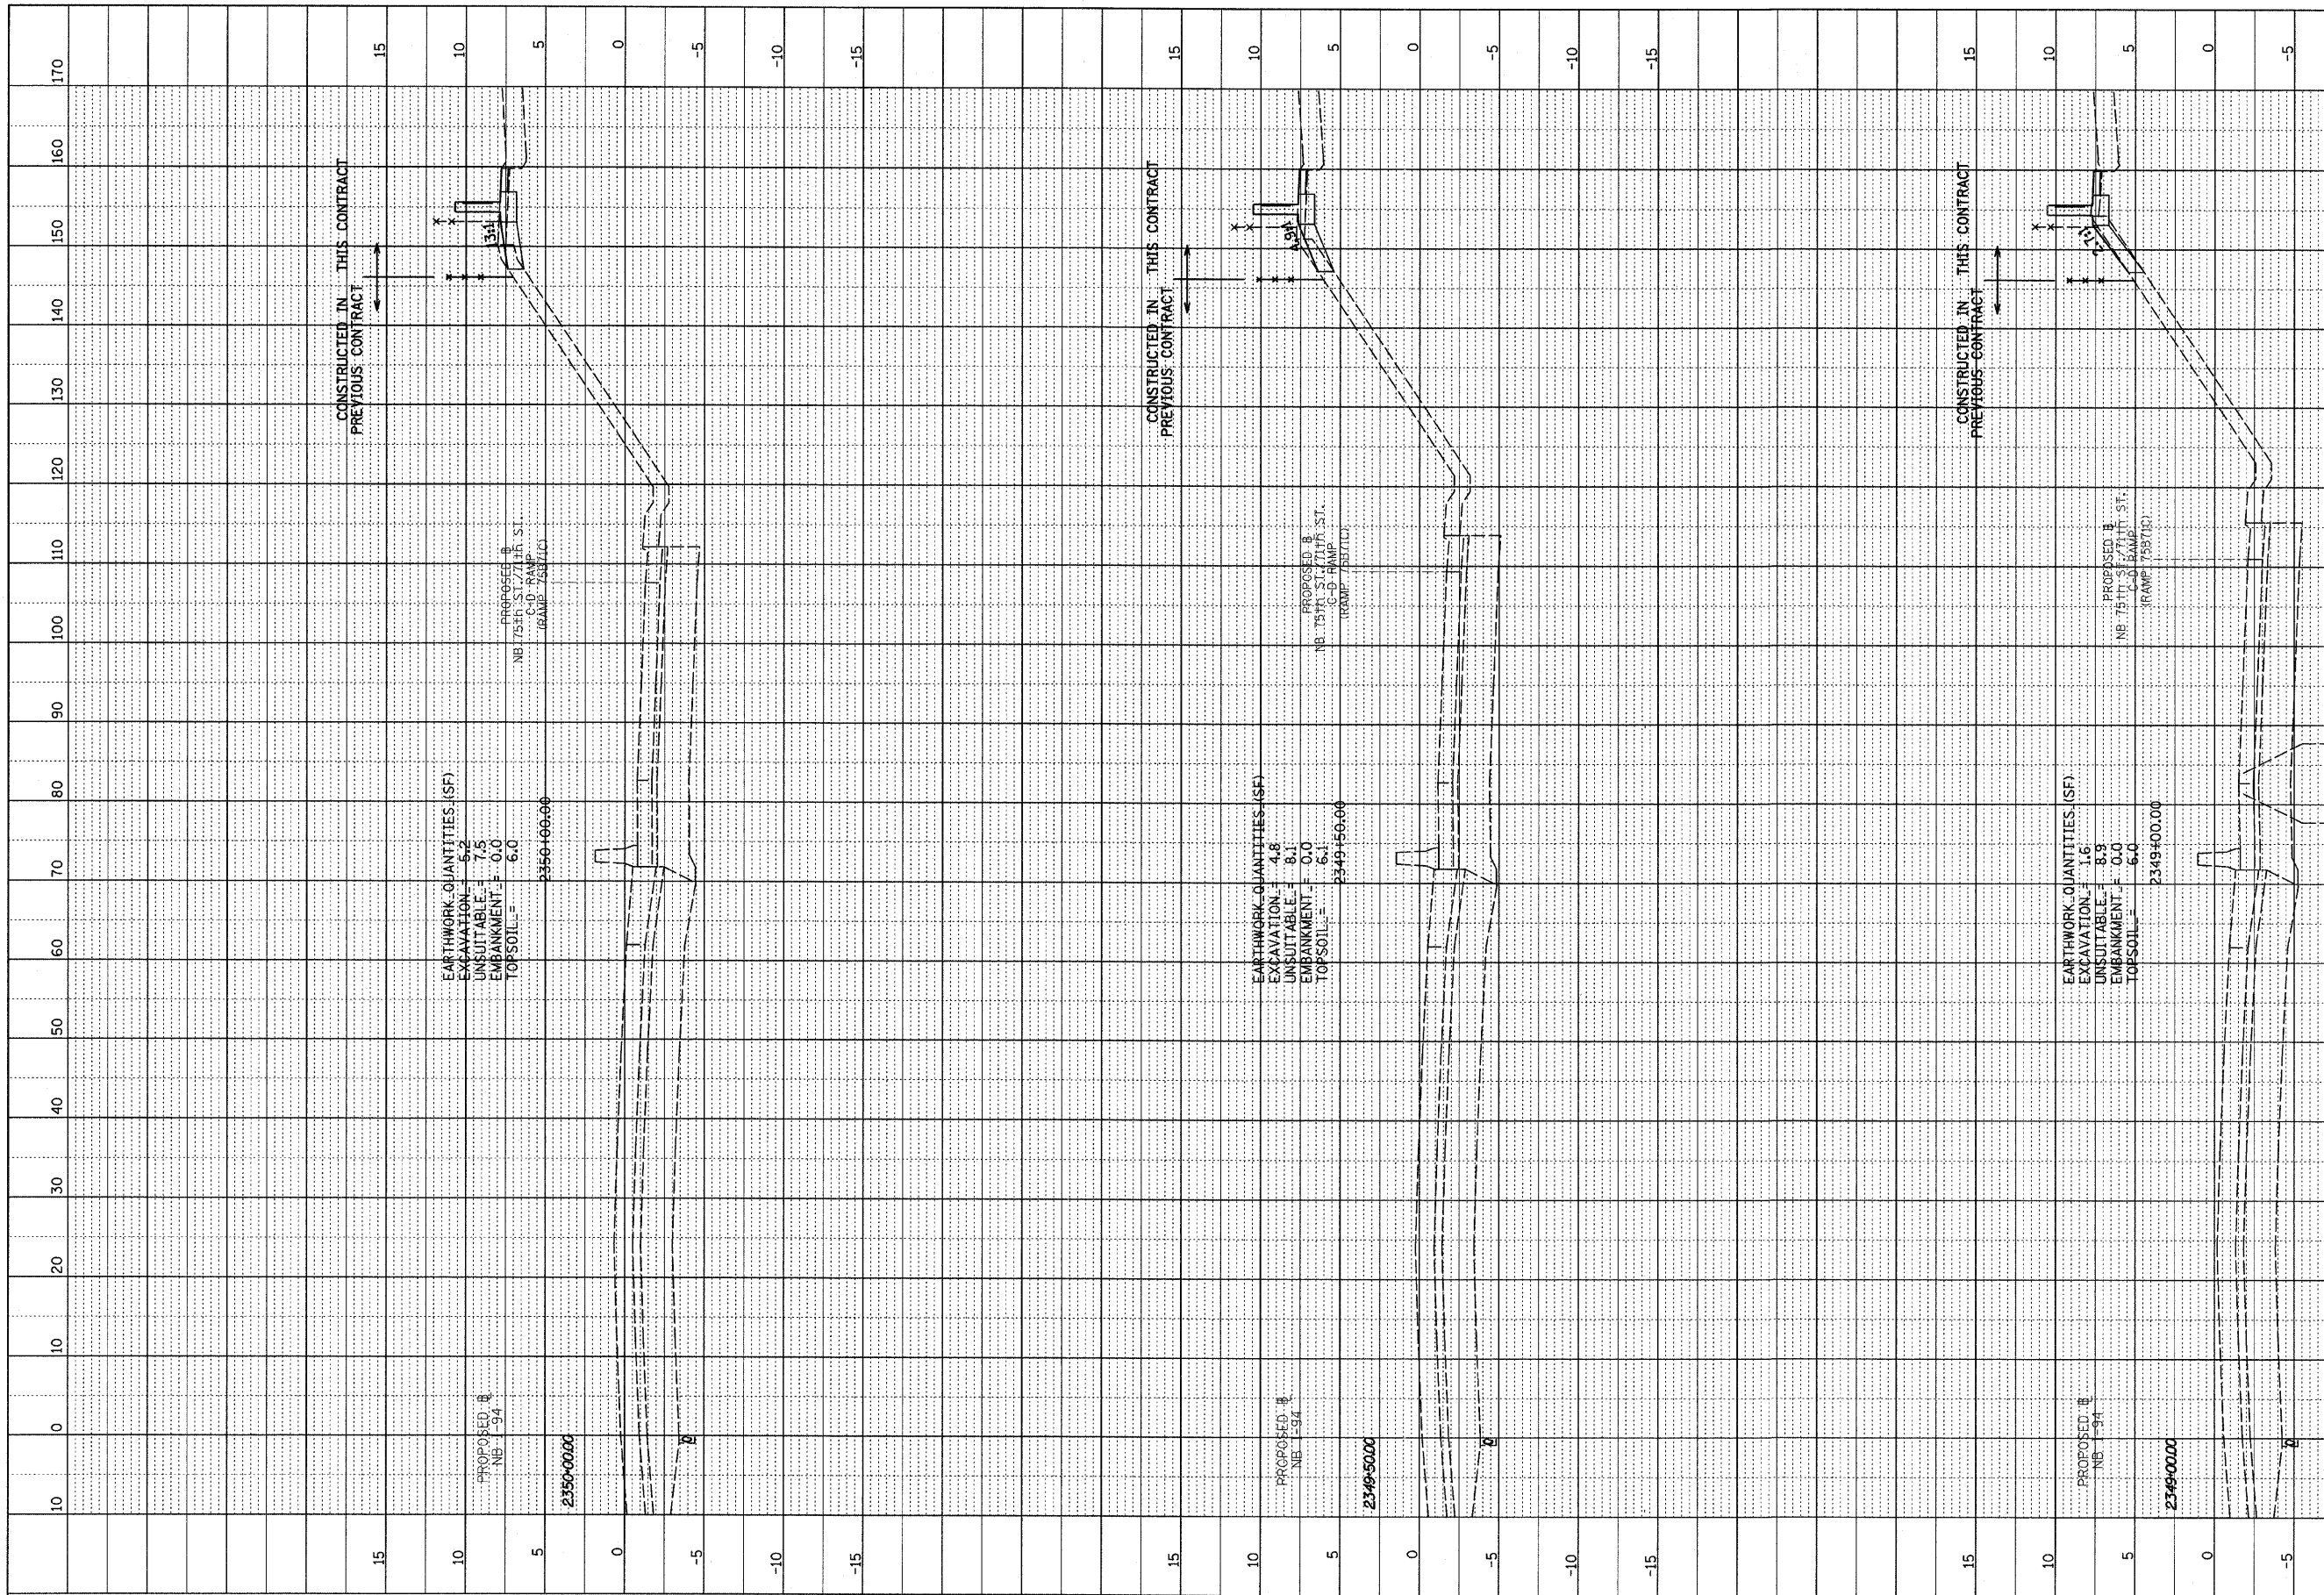


PROFILE SURVEYED BY DATE
 PLOTTED CHECKED
 NOTE BOOK BAL. NOTED
 NO. STRUCTURE NOTATIONS CHRG

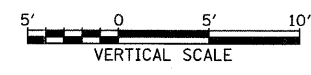

F.A.I. RTE.	SECTION	COUNTY	TOTAL SHEETS	SHEET NO.
90/94	1818 I-7	COOK	58	45
STA. 2339+42.81		TO STA. 2364+99.12		
FED. ROAD DIST. NO.		ILLINOIS FED. AID PROJECT		
-10		62975		

TYLIN INTERNATIONAL

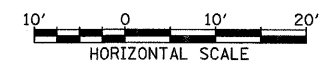

NB I-94 (DAN RYAN EXPRESSWAY)
 STA. 2349+00 TO STA. 2350+00

3/19/2009 2:29:12 PM P:\0231\Road\025\Fig\25F_xss\25F.dgn