

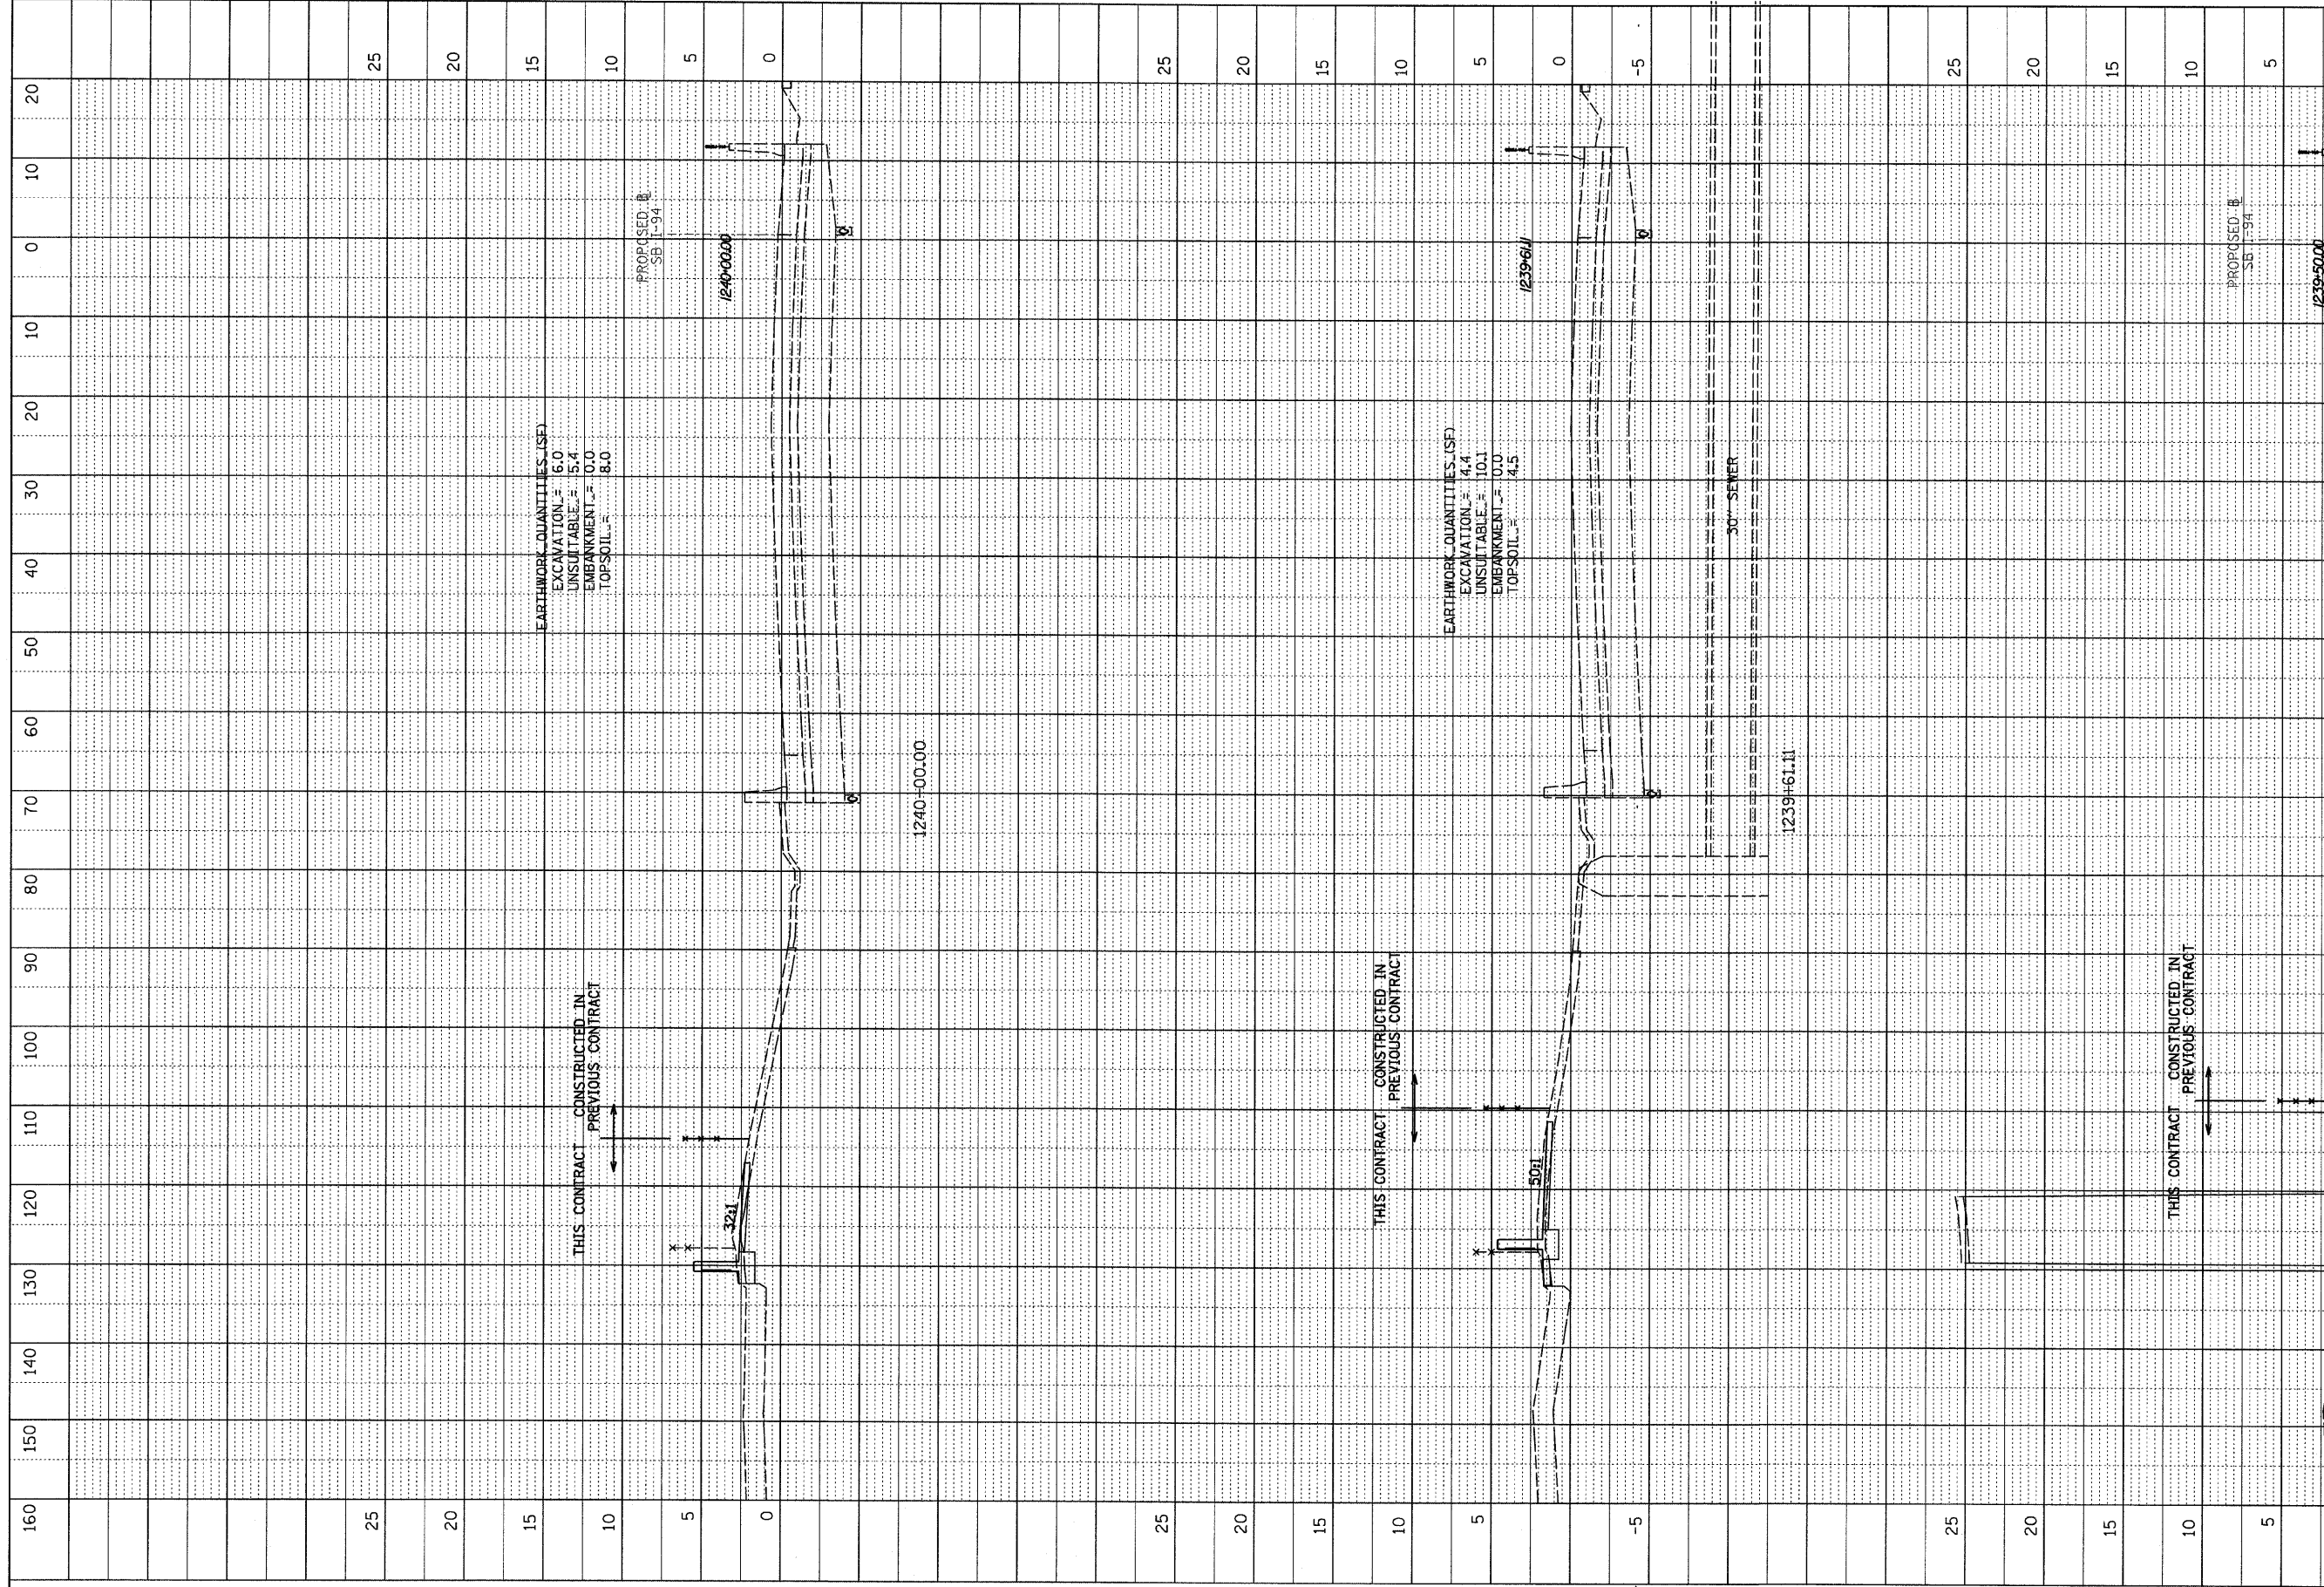


PROFILE	SUBMITTED	DATE
NOTE BOOK	PLOTTED	BY
NO.	DATE	

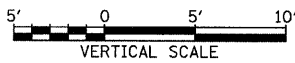

F.A.I. RTE.	SECTION	COUNTY	TOTAL SHEETS	SHEET NO.
94	.	COOK	44	35
STA. 1216+88.41		TO STA. 1248+02.43		
FED. ROAD DIST. NO.	ILLINOIS	FED. AID PROJECT		
1516A & 1717	I-10		62978	

TYLIN INTERNATIONAL

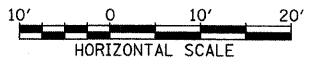

SB I-94 (DAN RYAN EXPRESSWAY)
STA. 1239+50 TO STA. 1240+00

17/15/2009 12:02:35 PM I:\0237\3\road\266\gpk\266\ss87.dgn