



PROFILE	SURVEYED	BY	DATE
NOTE BOOK	CHECKED		
NO.	BY		
	STRUCTURE	NOTATION	CRWD

F.A.I. RTE.	SECTION	COUNTY	TOTAL SHEETS	SHEET NO.
90/94	1717 I-9	COOK	48	31
STA. 1273+74.31		TO STA. 1289+11.91		
FED. ROAD DIST. NO.	ILLINOIS	FED. AID PROJECT		
		62980		

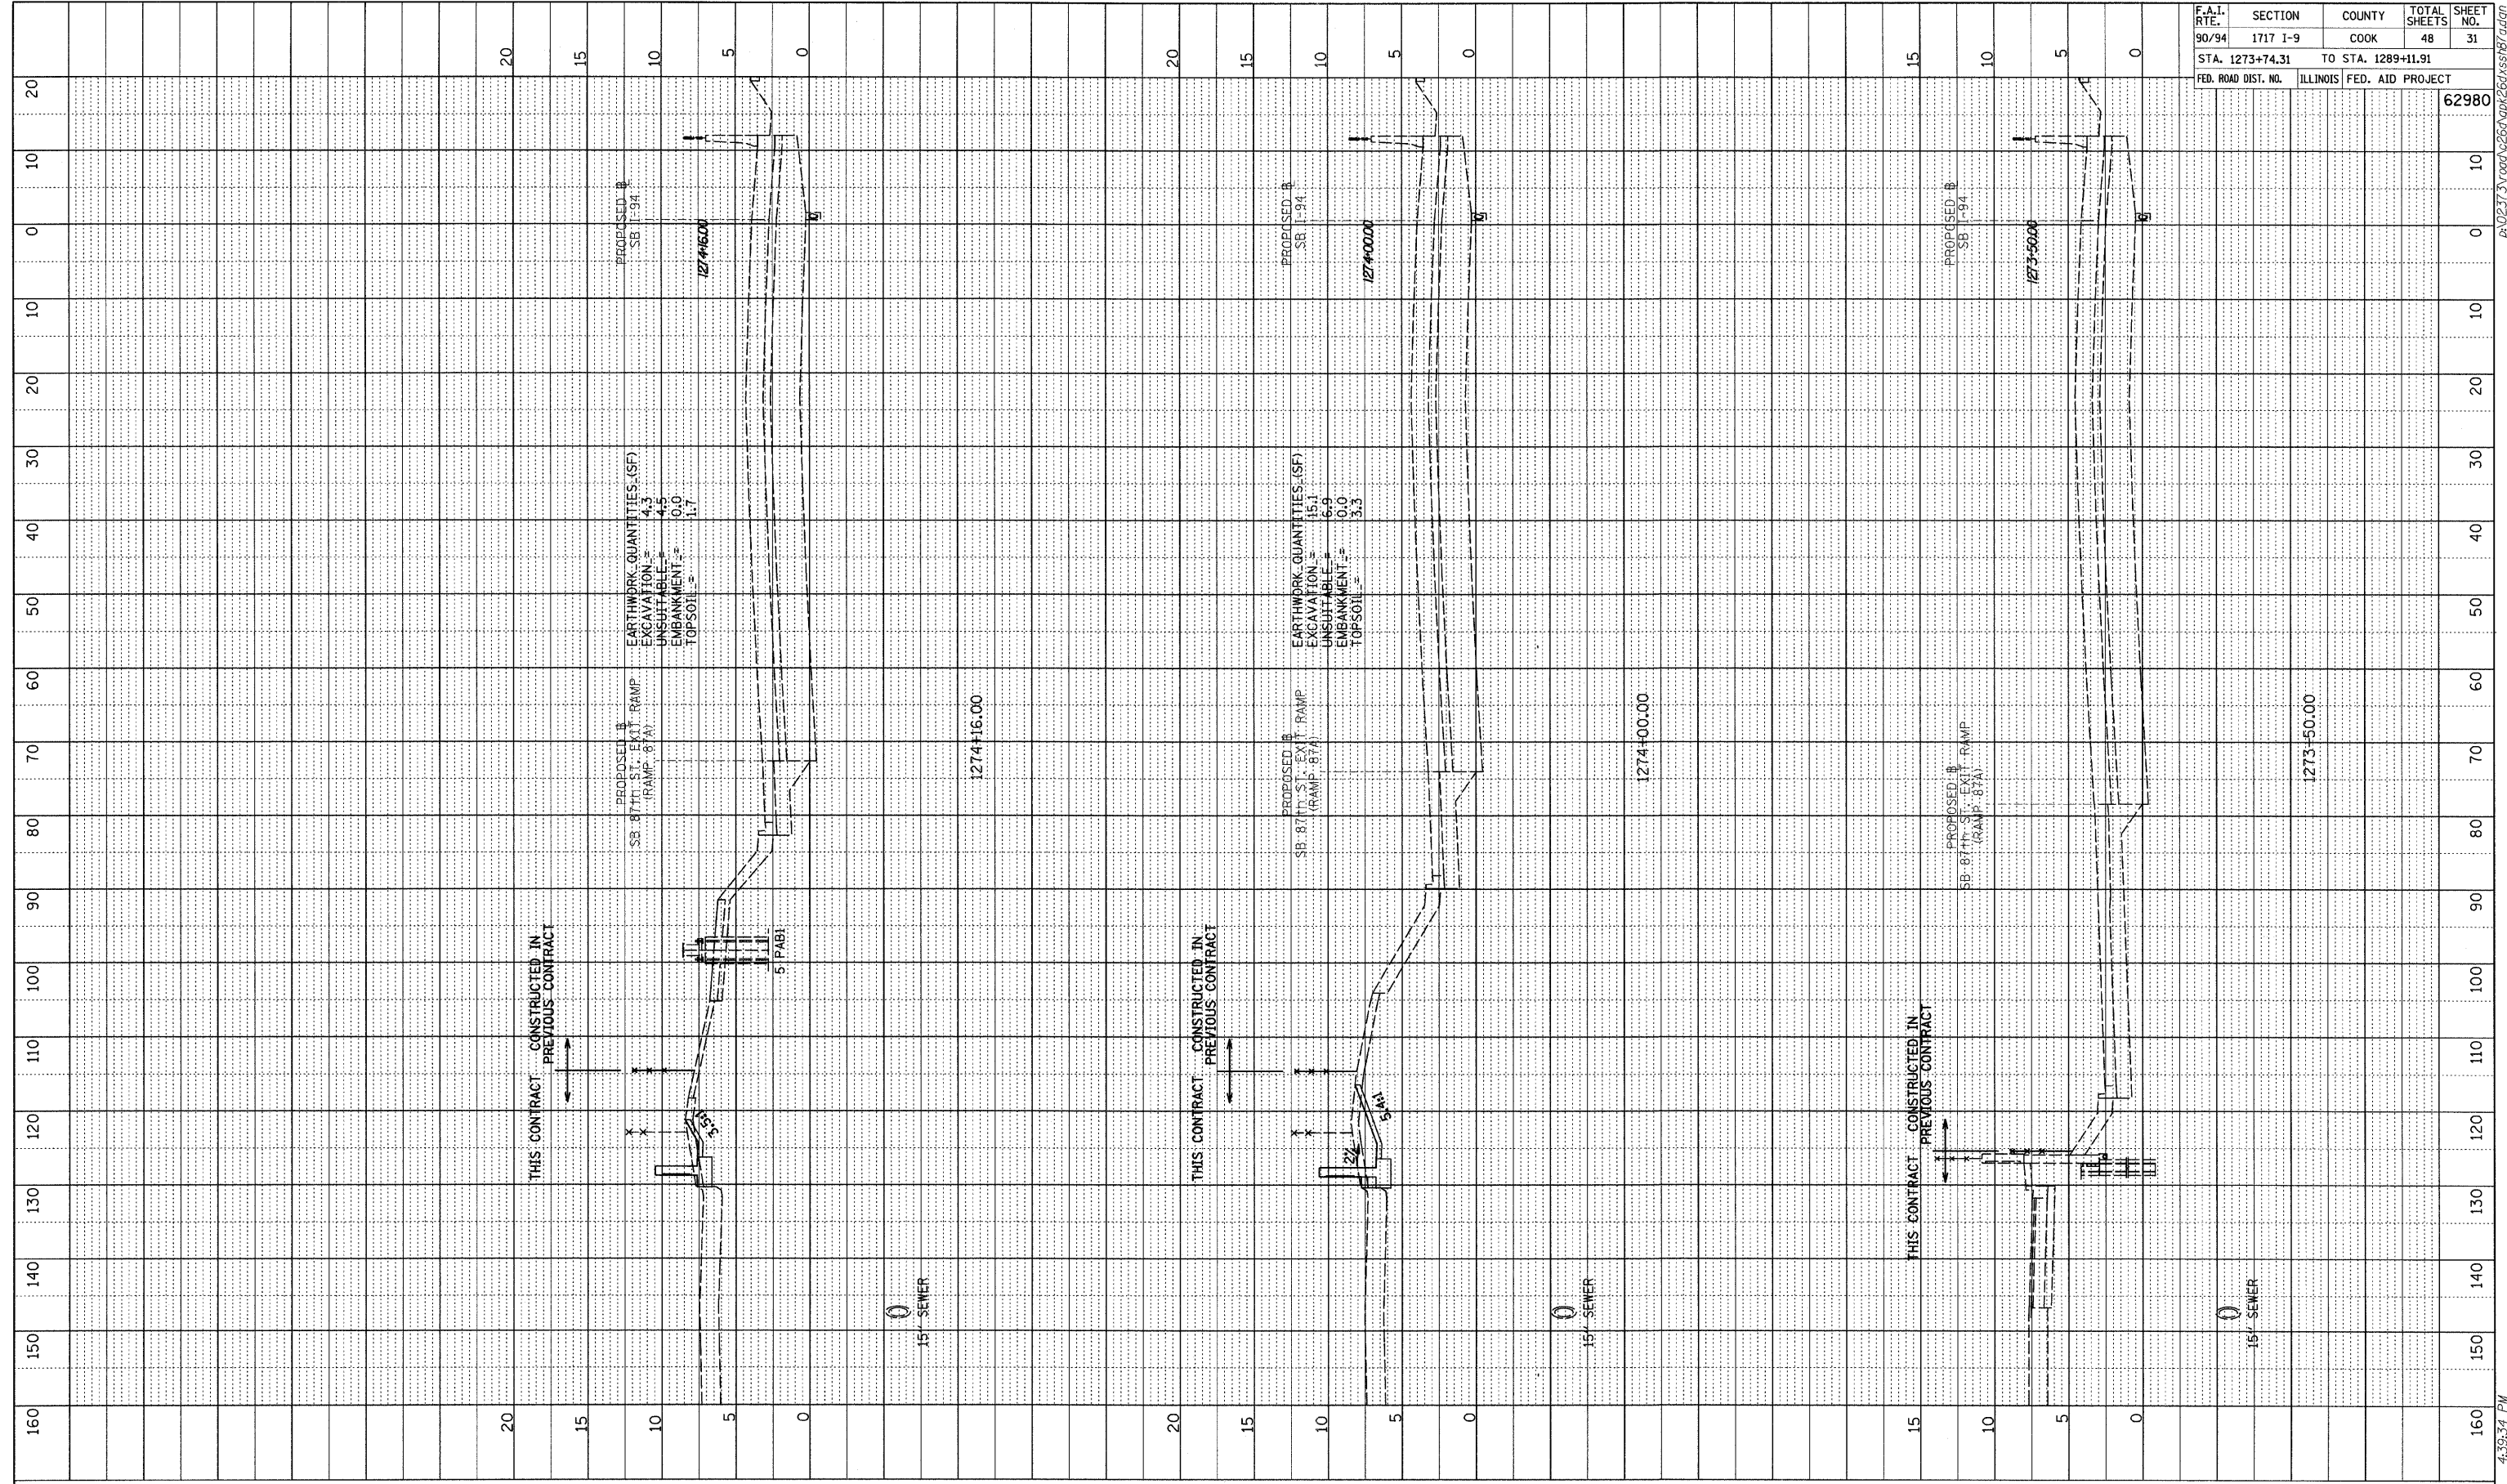

TYLIN INTERNATIONAL

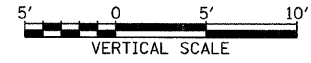

SB I-94 (DAN RYAN EXPRESSWAY)  
STA. 1273+50 TO STA. 1274+16

10/16/2008 4:39:34 PM P:\0231\road\6260\6260.dwg