

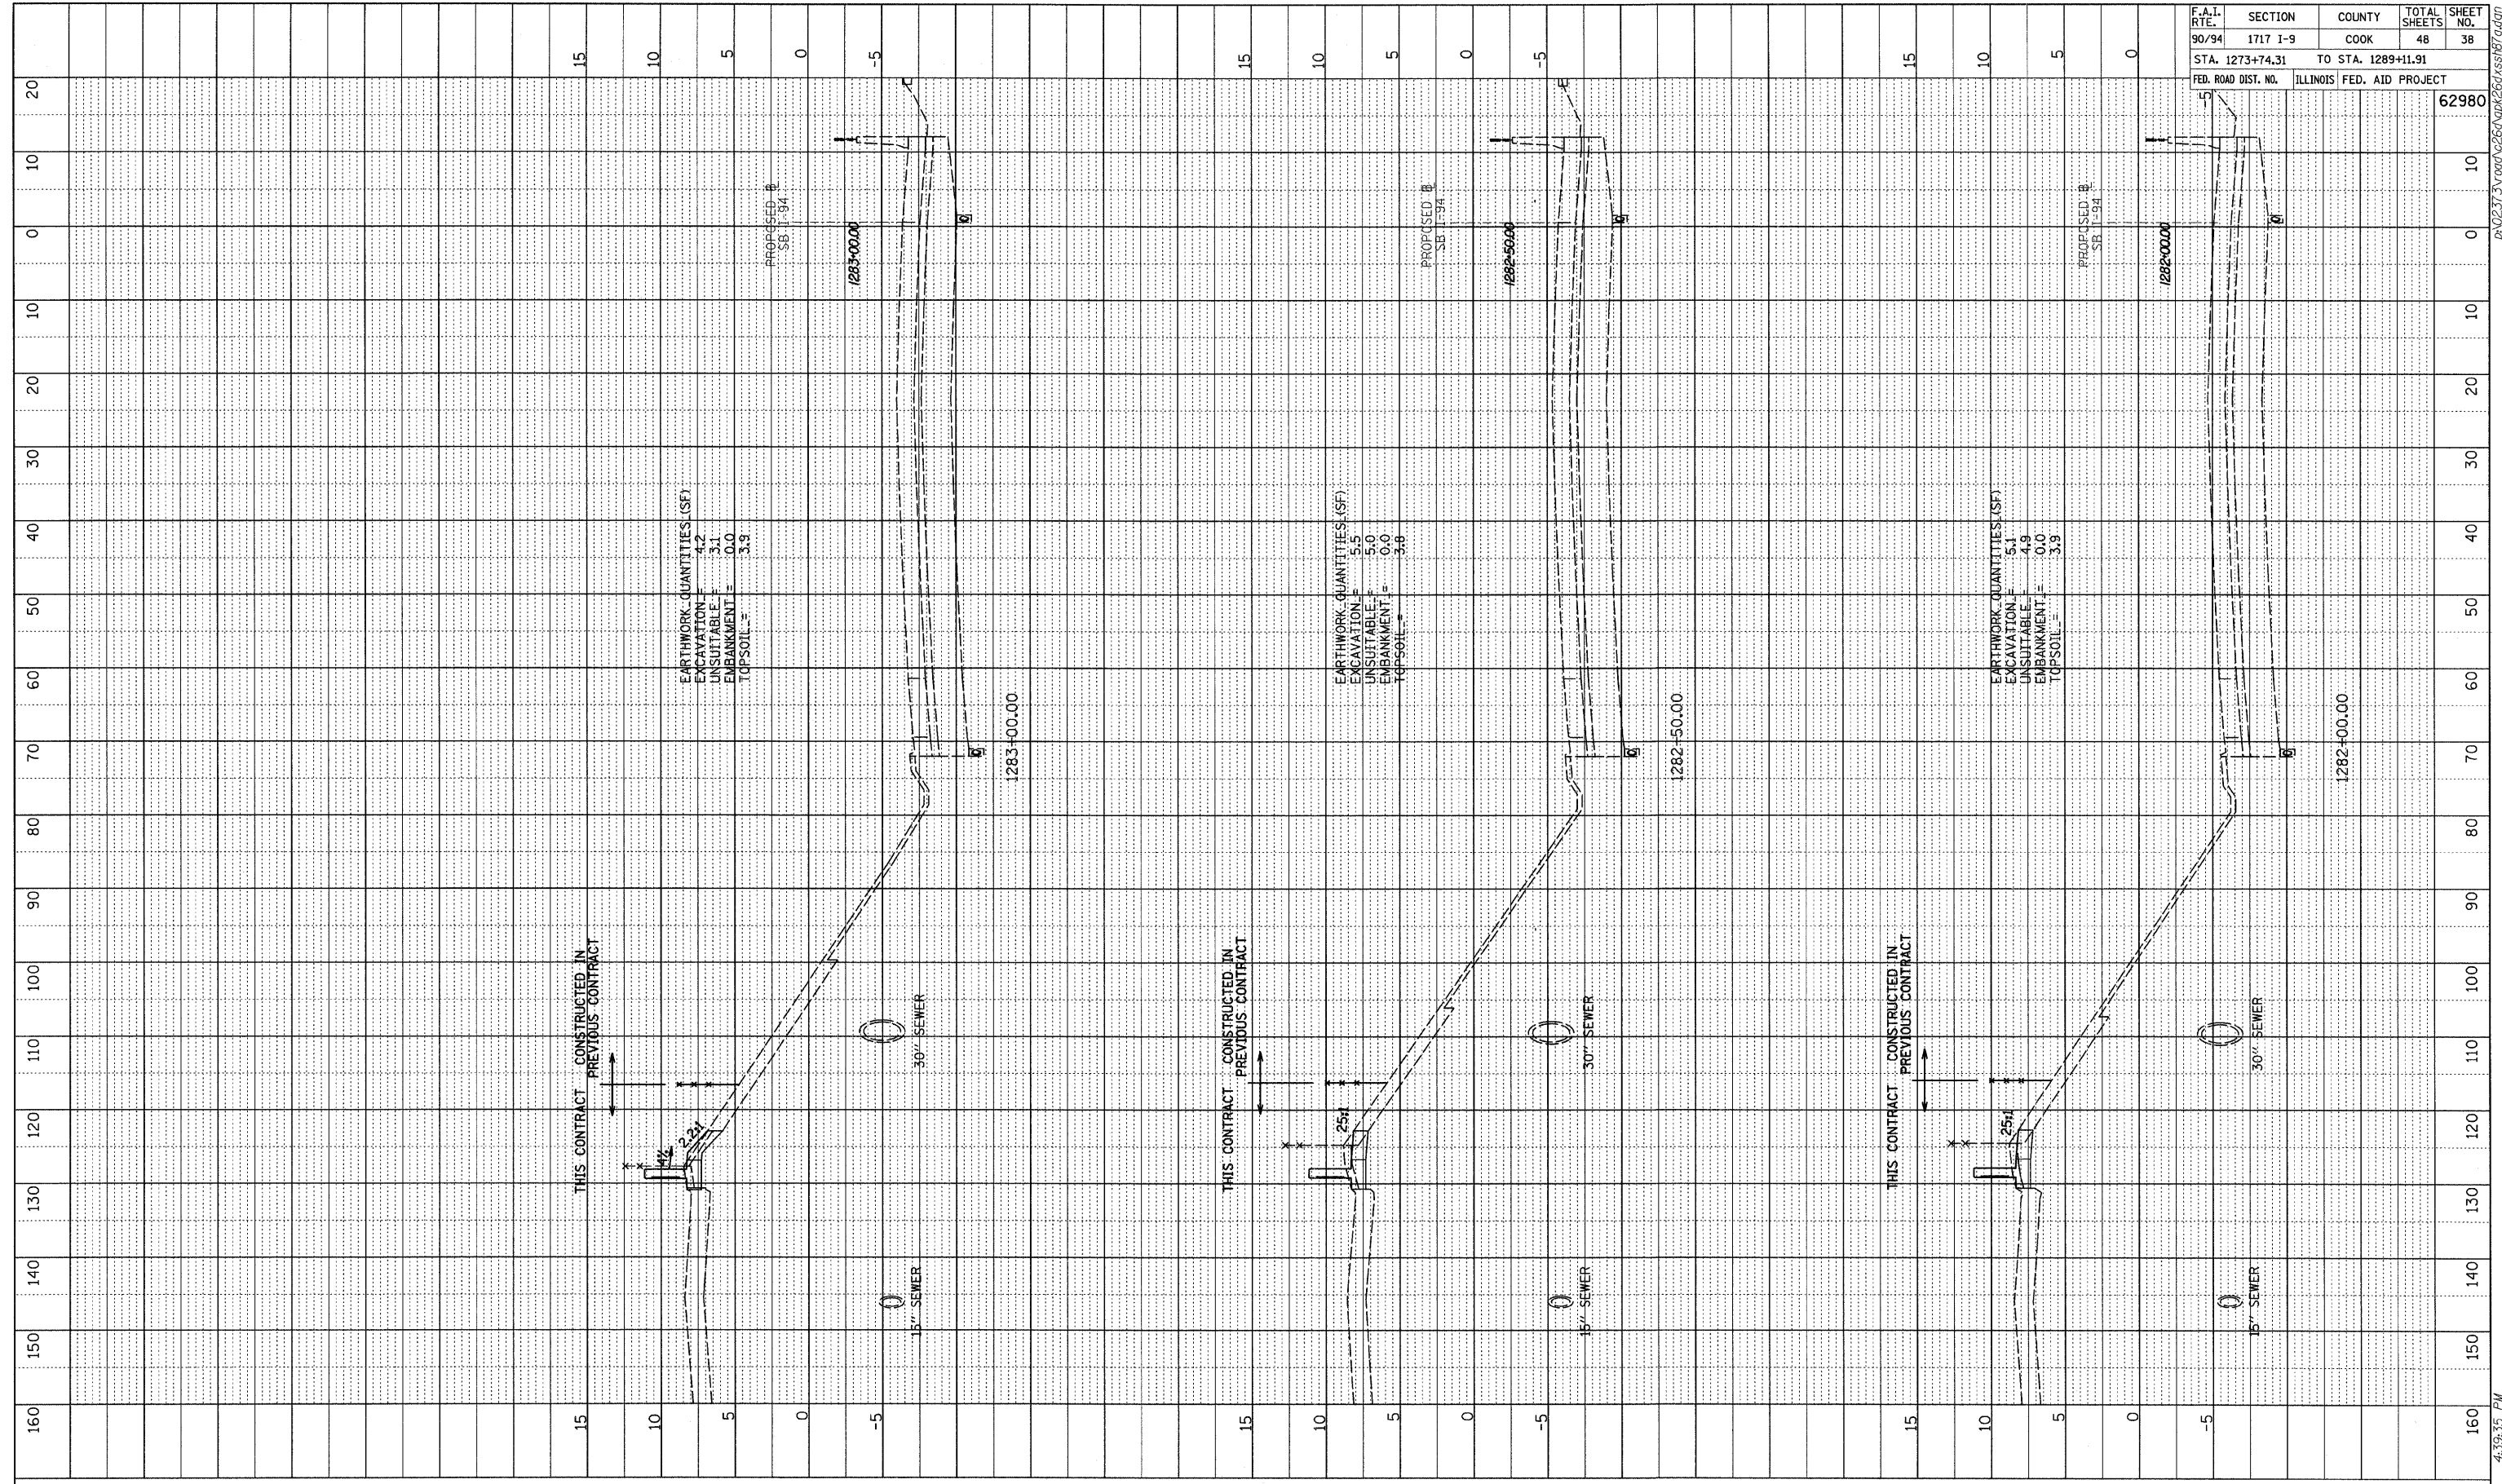


| | | |
|---------------------------|----|------|
| PROFILE SURVEYED | BY | DATE |
| NOTE BOOK NO. | | |
| GRADES CHECKED | | |
| EGM. NOTED | | |
| STRUCTURE NOTATIONS CIP/D | | |

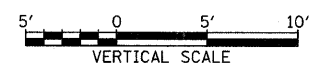

| | | | | |
|---------------------|------------------|---------------------------|-----------------|--------------|
| F.A.I. RTE. 90/94 | SECTION 1717 I-9 | COUNTY COOK | TOTAL SHEETS 48 | SHEET NO. 38 |
| STA. 1273+74.31 | | TO STA. 1289+11.91 | | |
| FED. ROAD DIST. NO. | | ILLINOIS FED. AID PROJECT | | |
| | | | | 62980 |

TYLIN INTERNATIONAL

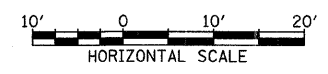

SB I-94 (DAN RYAN EXPRESSWAY)
STA. 1282+00 TO STA. 1283+00

10/16/2008 4:39:35 PM