


**SIDE CURB - SECTION**

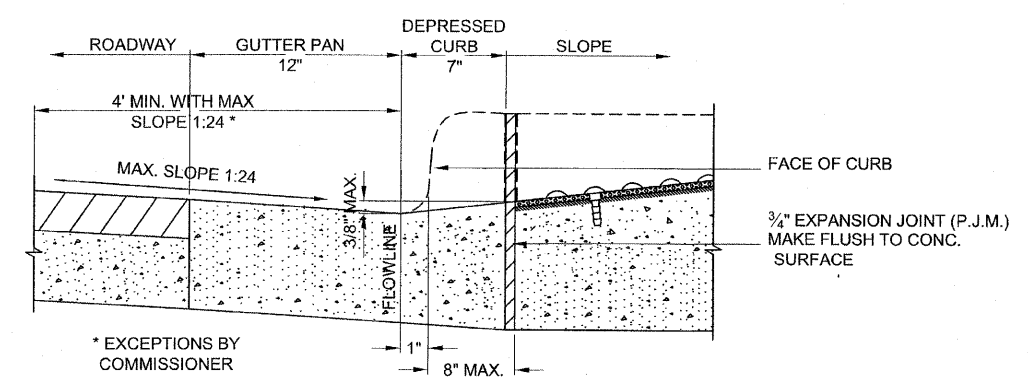

**DEPRESSED CURB & GUTTER AT BOTTOM OF CURB RAMP**

<p>City of Chicago Richard M. Daley, Mayor Thomas G. Byrne, Commissioner Department of Transportation Division of Engineering</p>	DATE	REVISION	<p>CITY OF CHICAGO CURB AND GUTTER DETAILS</p> <p><b>SHEET B-4-3</b></p> <p>SCALE: NOT TO SCALE DATE: 10/23/2006</p> <p>DRAWN BY: CDOT CHECKED BY: LCM</p>
	02/20/07	REVISION 1	
	11/15/07	REVISION 2	

SEE THE CITY OF CHICAGO'S WEBSITE @ [WWW.CITYOFCHICAGO.ORG](http://WWW.CITYOFCHICAGO.ORG) FOR MOST CURRENT STANDARDS

REVISIONS		NAME	DATE
NO.	DESCRIPTION		

ILLINOIS DEPARTMENT OF TRANSPORTATION  
F.A.I. 94 (DAN RYAN EXPRESSWAY)  
CITY OF CHICAGO STANDARD DETAILS  
DETAILS OF CURB RAMPS FOR  
PEOPLE WITH DISABILITIES  
SHEET 3 OF 3

SCALE: NONE      DRAWN BY: CDOT  
DATE: OCTOBER 17, 2008      CHECKED BY:

PA02373 road v266 cad/curb ramp/detail/2\_03.dwg 10/17/2008 10:35:06 AM