



PROFILE SURVEYED BY DATE
 POINTS CHECKED
 NOTE BOOK NO. NOTED
 STRUCTURE NOTATIONS CHFD

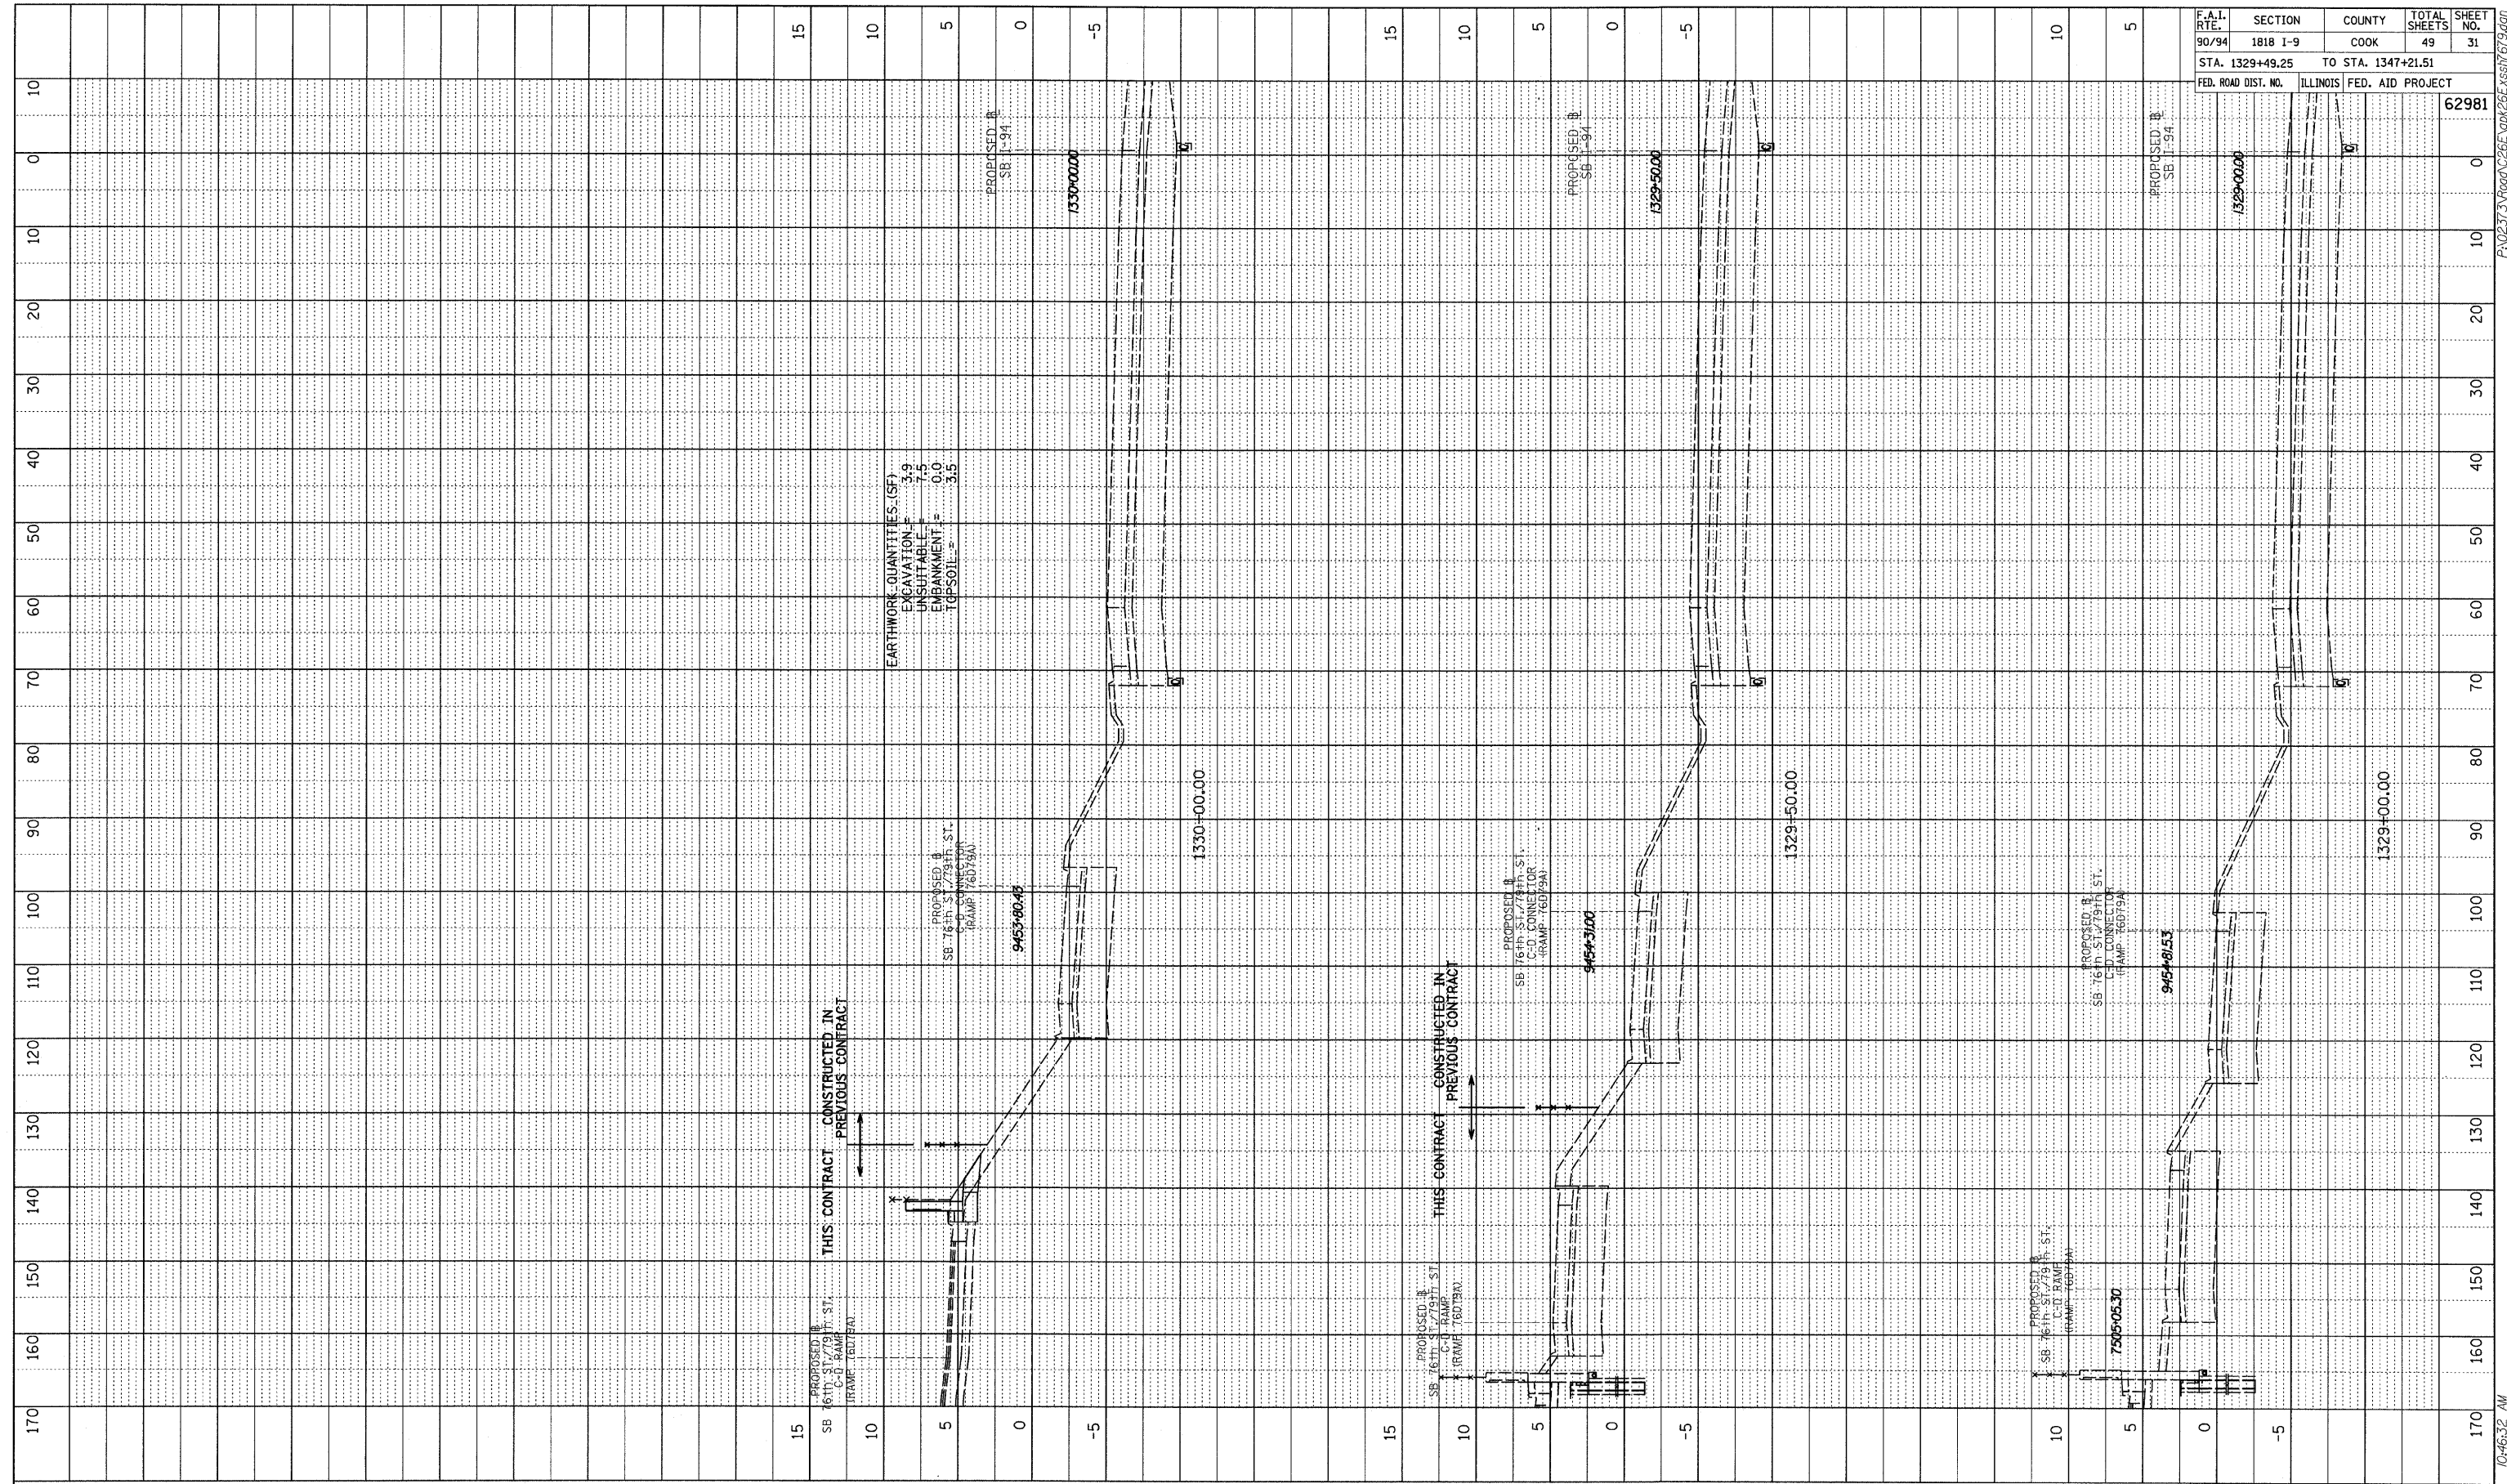

F.A.I. RTE.	SECTION	COUNTY	TOTAL SHEETS	SHEET NO.
90/94	1818 I-9	COOK	49	31
STA. 1329+49.25		TO STA. 1347+21.51		
FED. ROAD DIST. NO.		ILLINOIS FED. AID PROJECT		62981

TYLIN INTERNATIONAL

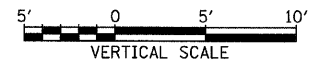

SB I-94 (DAN RYAN EXPRESSWAY)
 STA. 1329+00 TO STA. 1330+00

10/17/2008 10:46:32 AM P:\02\73\Road\2266\2266.dwg PAGE 31 OF 31