



| | | | |
|-----------|---------------|----------|------|
| PROFILE | SURVEYED | BY | DATE |
| NOTE BOOK | PAGES CHECKED | | |
| NO. | NO. | | |
| | STRUCTURE | NOTATION | GRID |

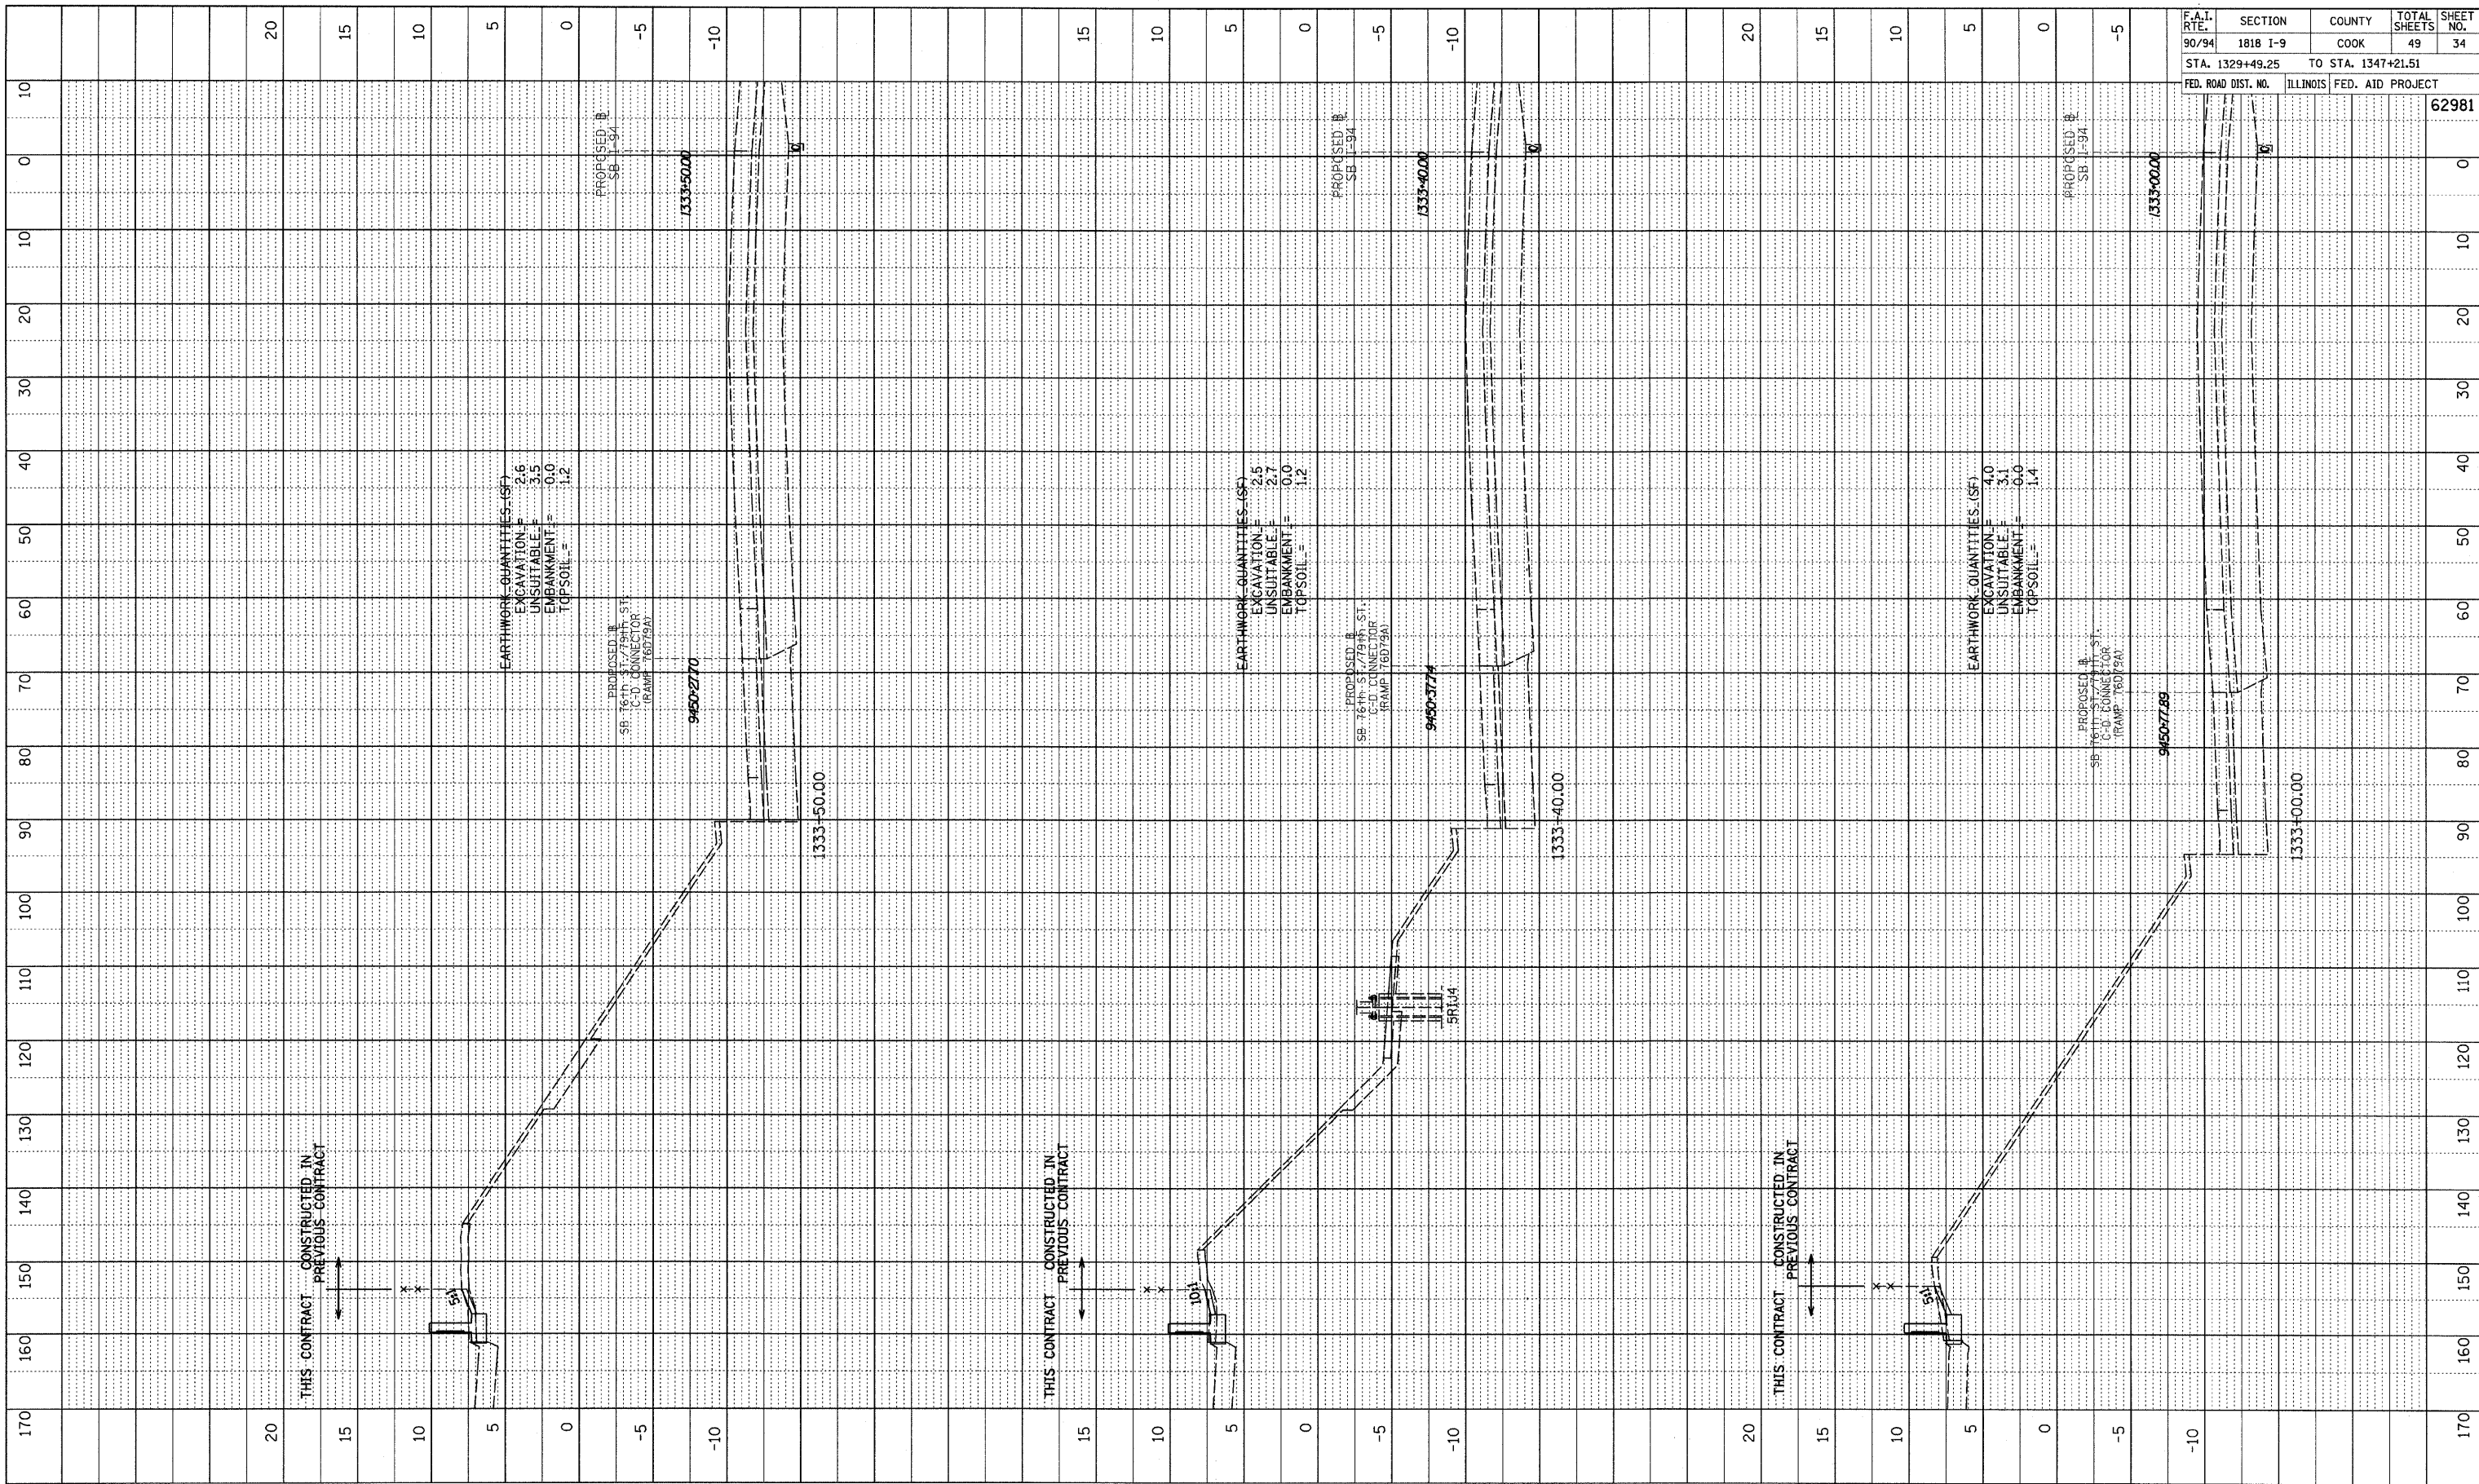

| | | | | |
|---------------------|---------------------------|--------------------|--------------|-----------|
| F.A.I. RTE. | SECTION | COUNTY | TOTAL SHEETS | SHEET NO. |
| 90/94 | 1818 I-9 | COOK | 49 | 34 |
| STA. 1329+49.25 | | TO STA. 1347+21.51 | | |
| FED. ROAD DIST. NO. | ILLINOIS FED. AID PROJECT | | 62981 | |

TYLIN INTERNATIONAL

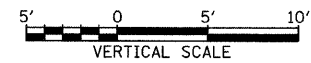

SB I-94 (DAN RYAN EXPRESSWAY)
STA. 1330+00 TO STA. 1333+50

10/17/2008 10:46:32 AM