
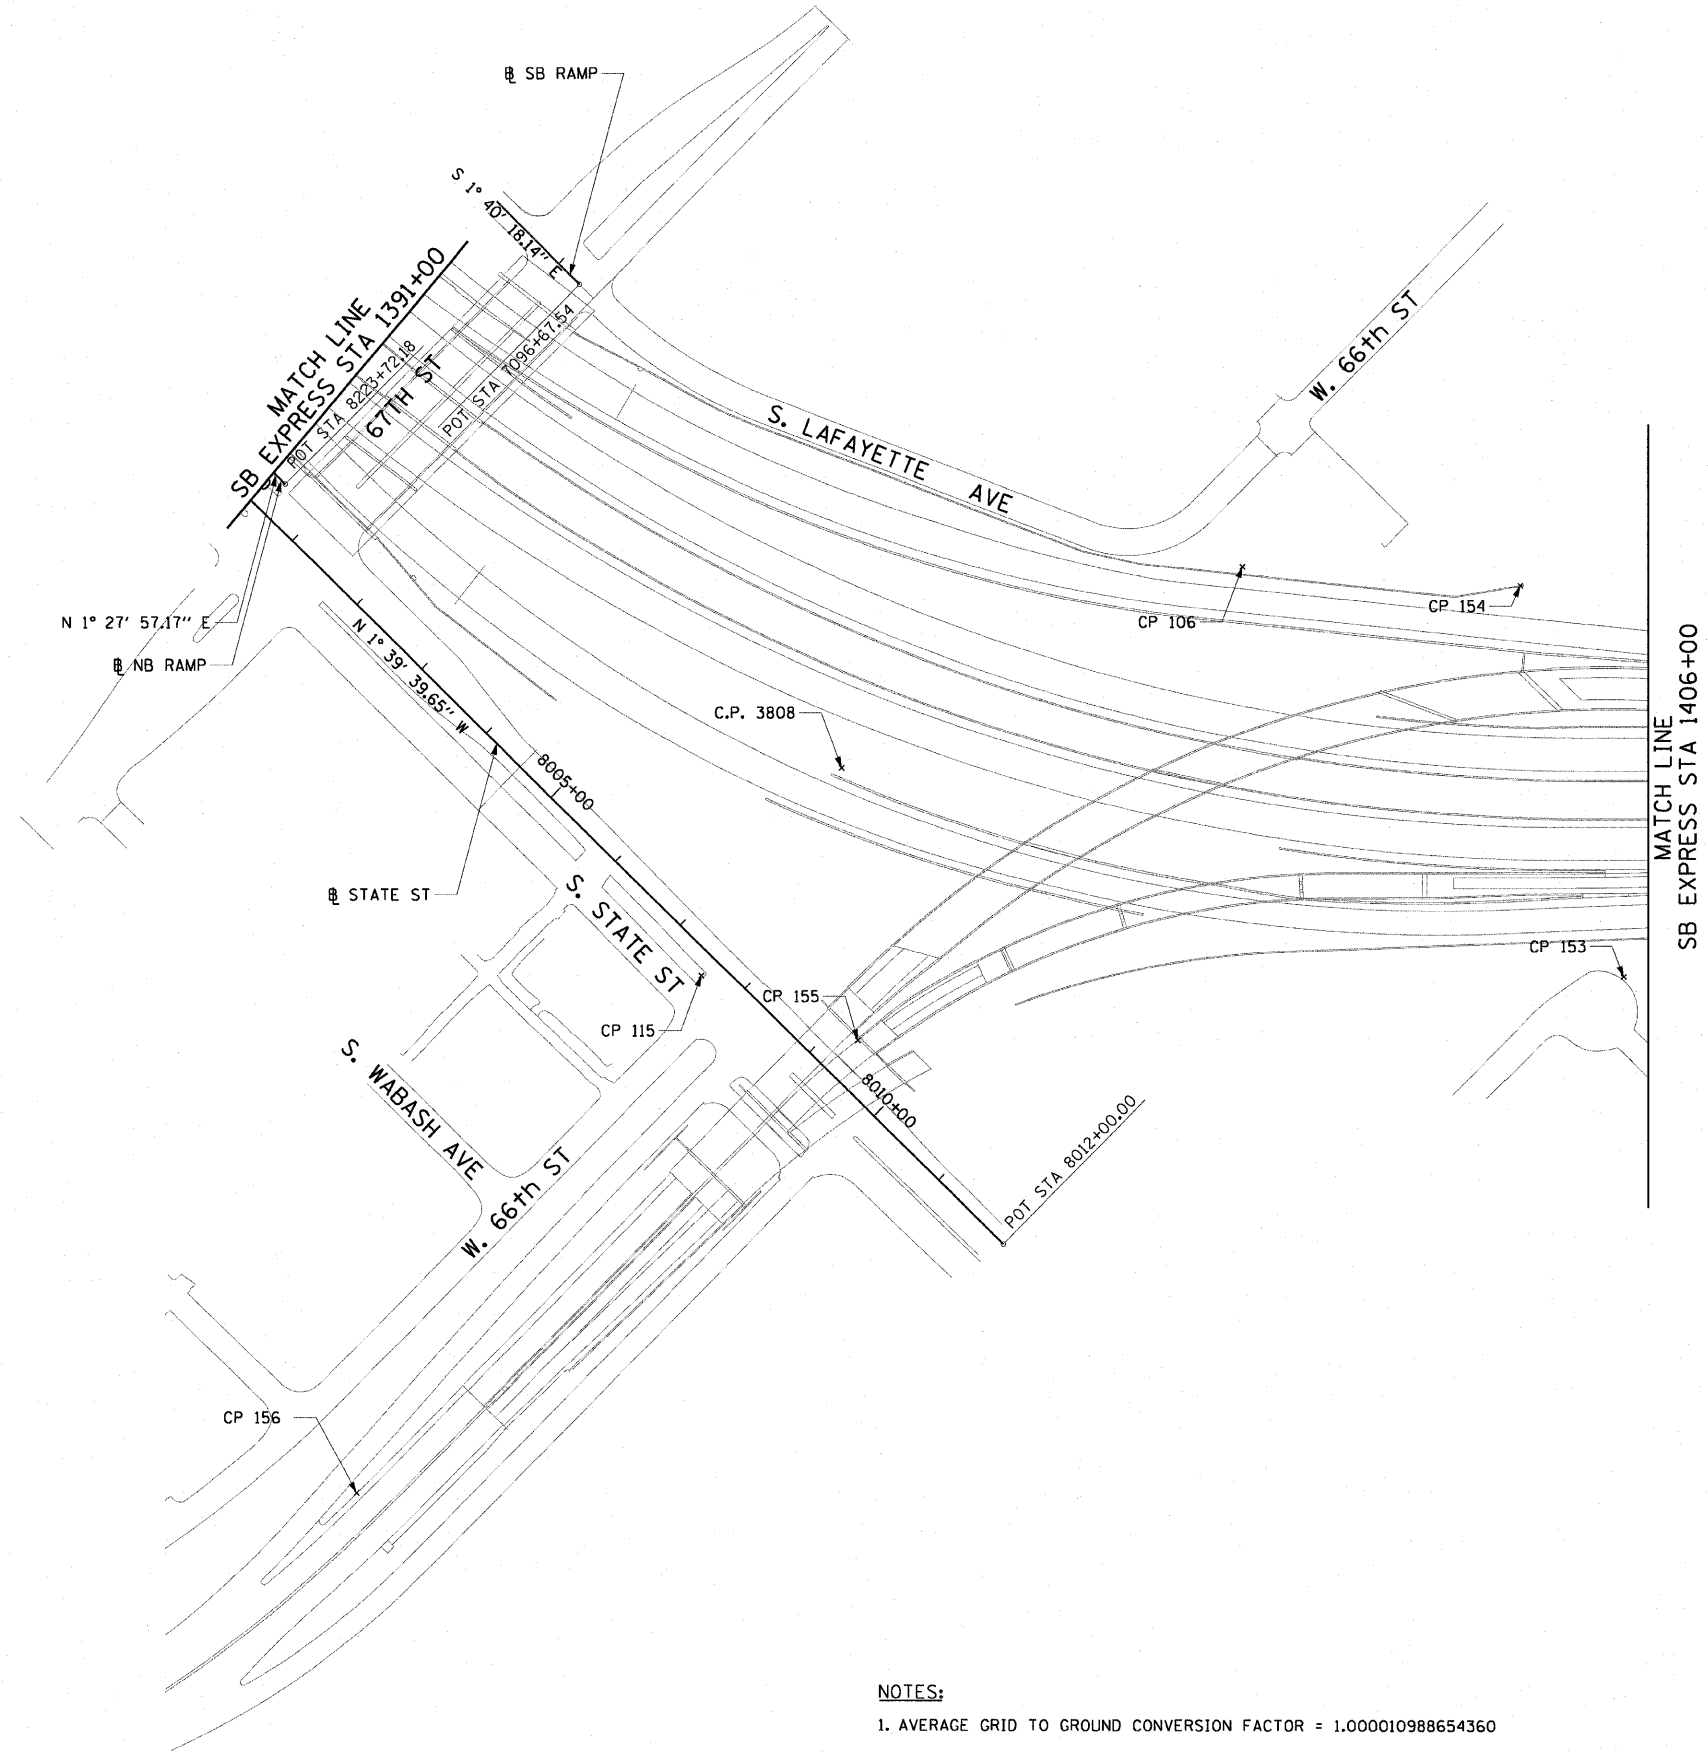


F.A.I. RTE.	SECTION	COUNTY	TOTAL SHEETS	SHEET NO.
90/94		COOK	45	6
STA.		TO STA.		
FED. ROAD DIST. NO. 1		ILLINOIS	FED. AID PROJECT	
*(1818, 1919, 1919.15)		I-11	62983	

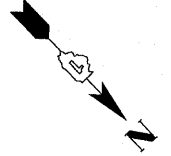

NOTES:

1. AVERAGE GRID TO GROUND CONVERSION FACTOR = 1.000010988654360
2. FOR BENCH MARK INFORMATION, SEE SHEET 1 OF ALIGNMENT PLAN SHEETS.

REVISIONS	
NAME	DATE

ILLINOIS DEPARTMENT OF TRANSPORTATION
 F.A.I. 90/94 (DAN RYAN EXPRESSWAY)
 71ST ST TO 63RD ST (NORTHBOUND KNEE WALLS)
ALIGNMENT PLAN
 SCALE: 1"=100'
 DATE: JANUARY 14, 2009
 DRAWN BY: NJH/AMM
 CHECKED BY: JAL/MS

\\usctg1p207-p40468-p40468-civil\28-knee-wall\Fence\Sheet\contract_27\0127\00222.dwg 1/13/2009 11:52:29 AM