



F.A.I. RTE.	SECTION	COUNTY	TOTAL SHEETS	SHEET NO.
90/94	*	COOK	45	18
STA. 8206+25		TO STA. 8209+47.76		
FED. ROAD DIST. NO. 1		ILLINOIS		FED. AID PROJECT
(1818, 1919, 1919.15)		I-11		62983

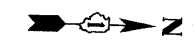


- LEGEND:**
- AREA REMOVALS
 - LINEAR REMOVALS
 - TREE REMOVAL (WITH SIZE)
 - INLET FILTER

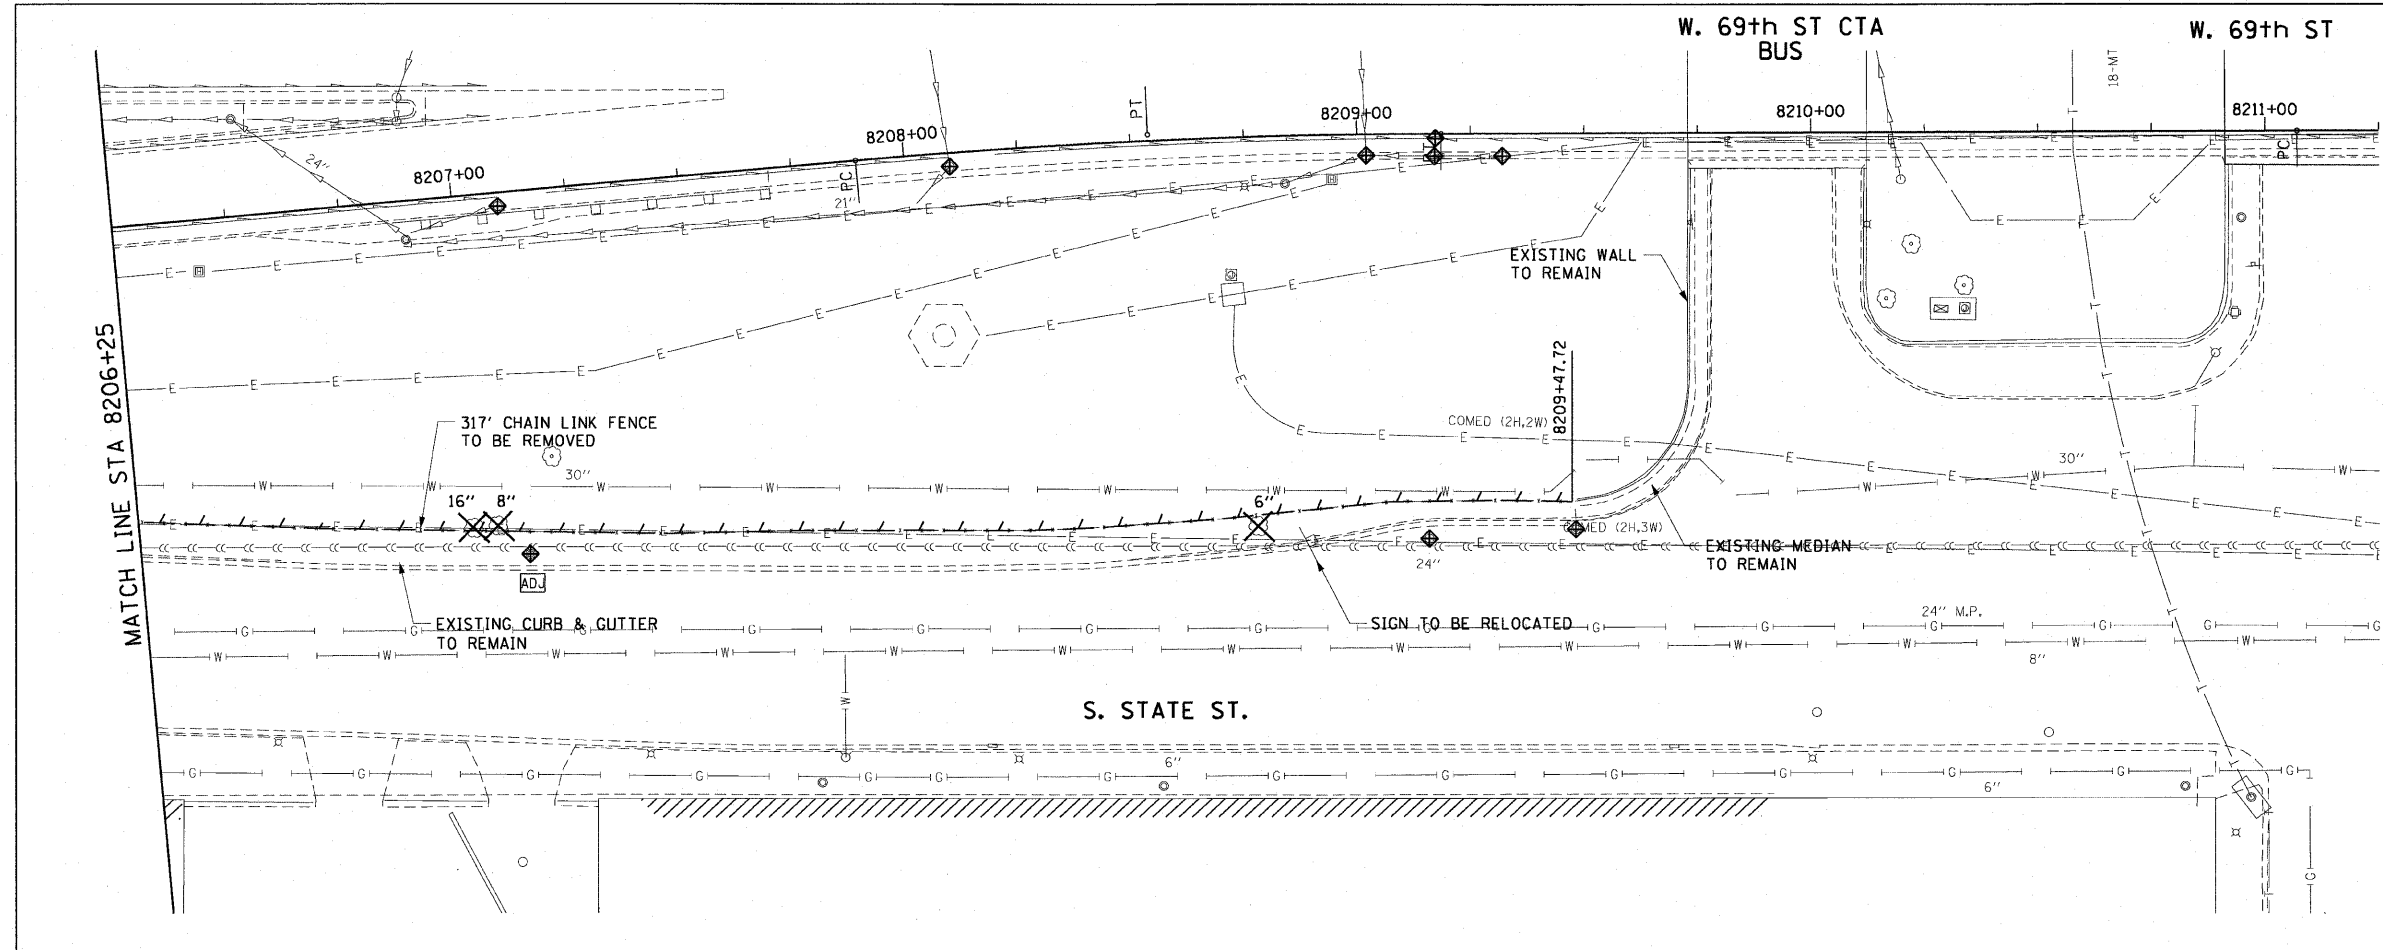

**EXISTING CONDITIONS AND REMOVAL
PROPOSED IMPROVEMENTS**



- NOTES:**
1. SEE STRUCTURAL DETAILS FOR FLUTED KNEE WALL DETAILS.
 2. ALL POINT CALLOUTS ARE TAKEN AT THE EDGE OF THE KNEE WALL BASE.
 3. SEE ROADWAY DETAILS FOR CONCRETE MEDIAN DETAILS.
 4. SEE ROADWAY DETAILS FOR WALL MOUNTED SIGN SUPPORT DETAILS.
 5. FOR FLUTED KNEE WALL FOOTING NOTCH OUTS, SEE STRUCTURAL DETAILS.
 6. FLUTED KNEE WALL STEM SHALL MATCH EXISTING WALL AT STA. 8209+47.72

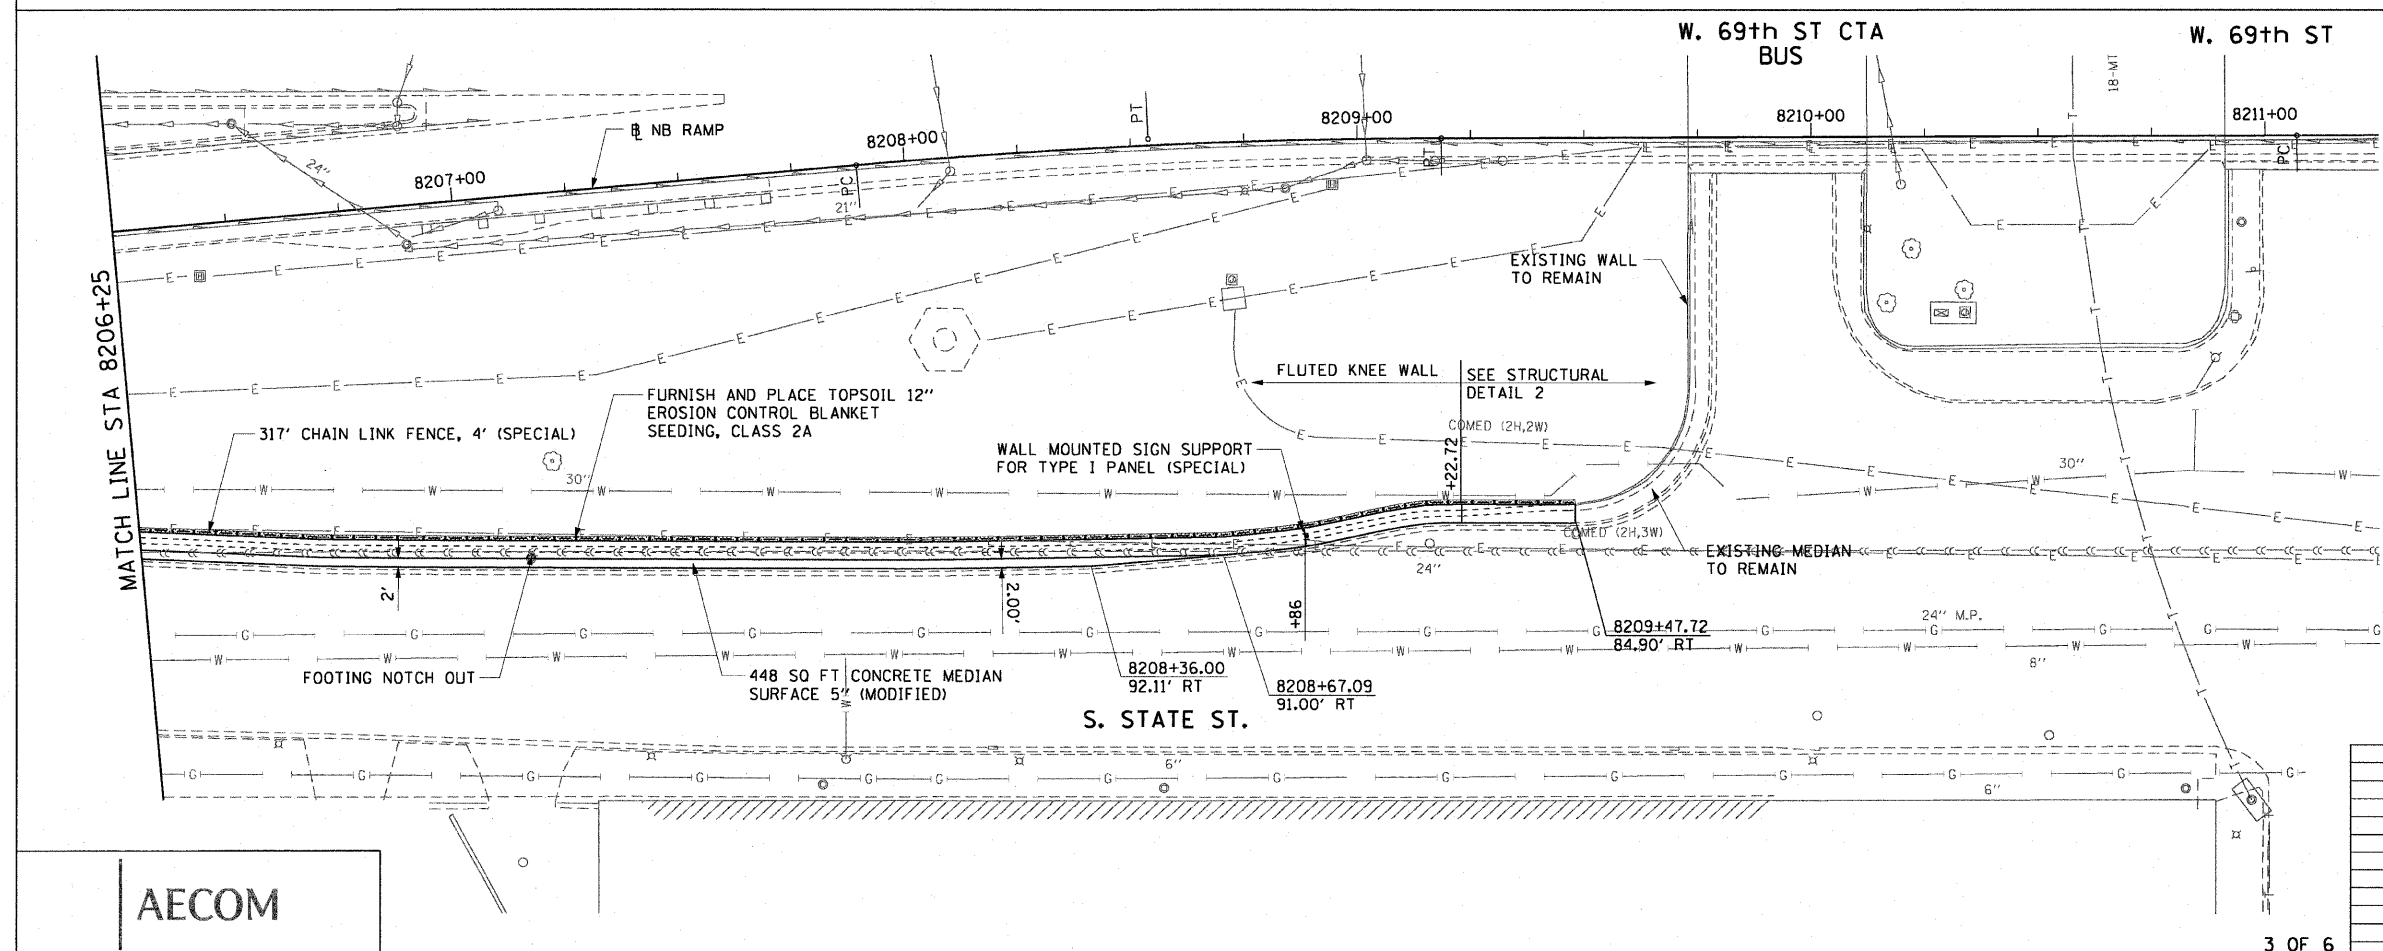

REVISIONS	
NAME	DATE

ILLINOIS DEPARTMENT OF TRANSPORTATION
F.A.I. 90/94 (DAN RYAN EXPRESSWAY)
71ST ST TO 63RD ST (NORTHBOUND KNEE WALLS)
EXISTING AND PROPOSED ROADWAY PLANS

SCALE: 1"=20'
DATE: JANUARY 14, 2009

DRAWN BY: NJH
CHECKED BY: RMG

AECOM

1/13/2009 11:09:36 AM \\uscg1p207\p40468\p40468\civil\28-knee-wall_fence\stn\contract\270\p2700032a.dwg