


F.A.I. RTE. 90/94	SECTION *	COUNTY COOK	TOTAL SHEETS 45	SHEET NO. 20
STA. 8222+75		TO STA. 8009+50		
FED. ROAD DIST. NO. 1 ILLINOIS FED. AID PROJECT				62983
*(1818, 1919, 1919.15) I-11				

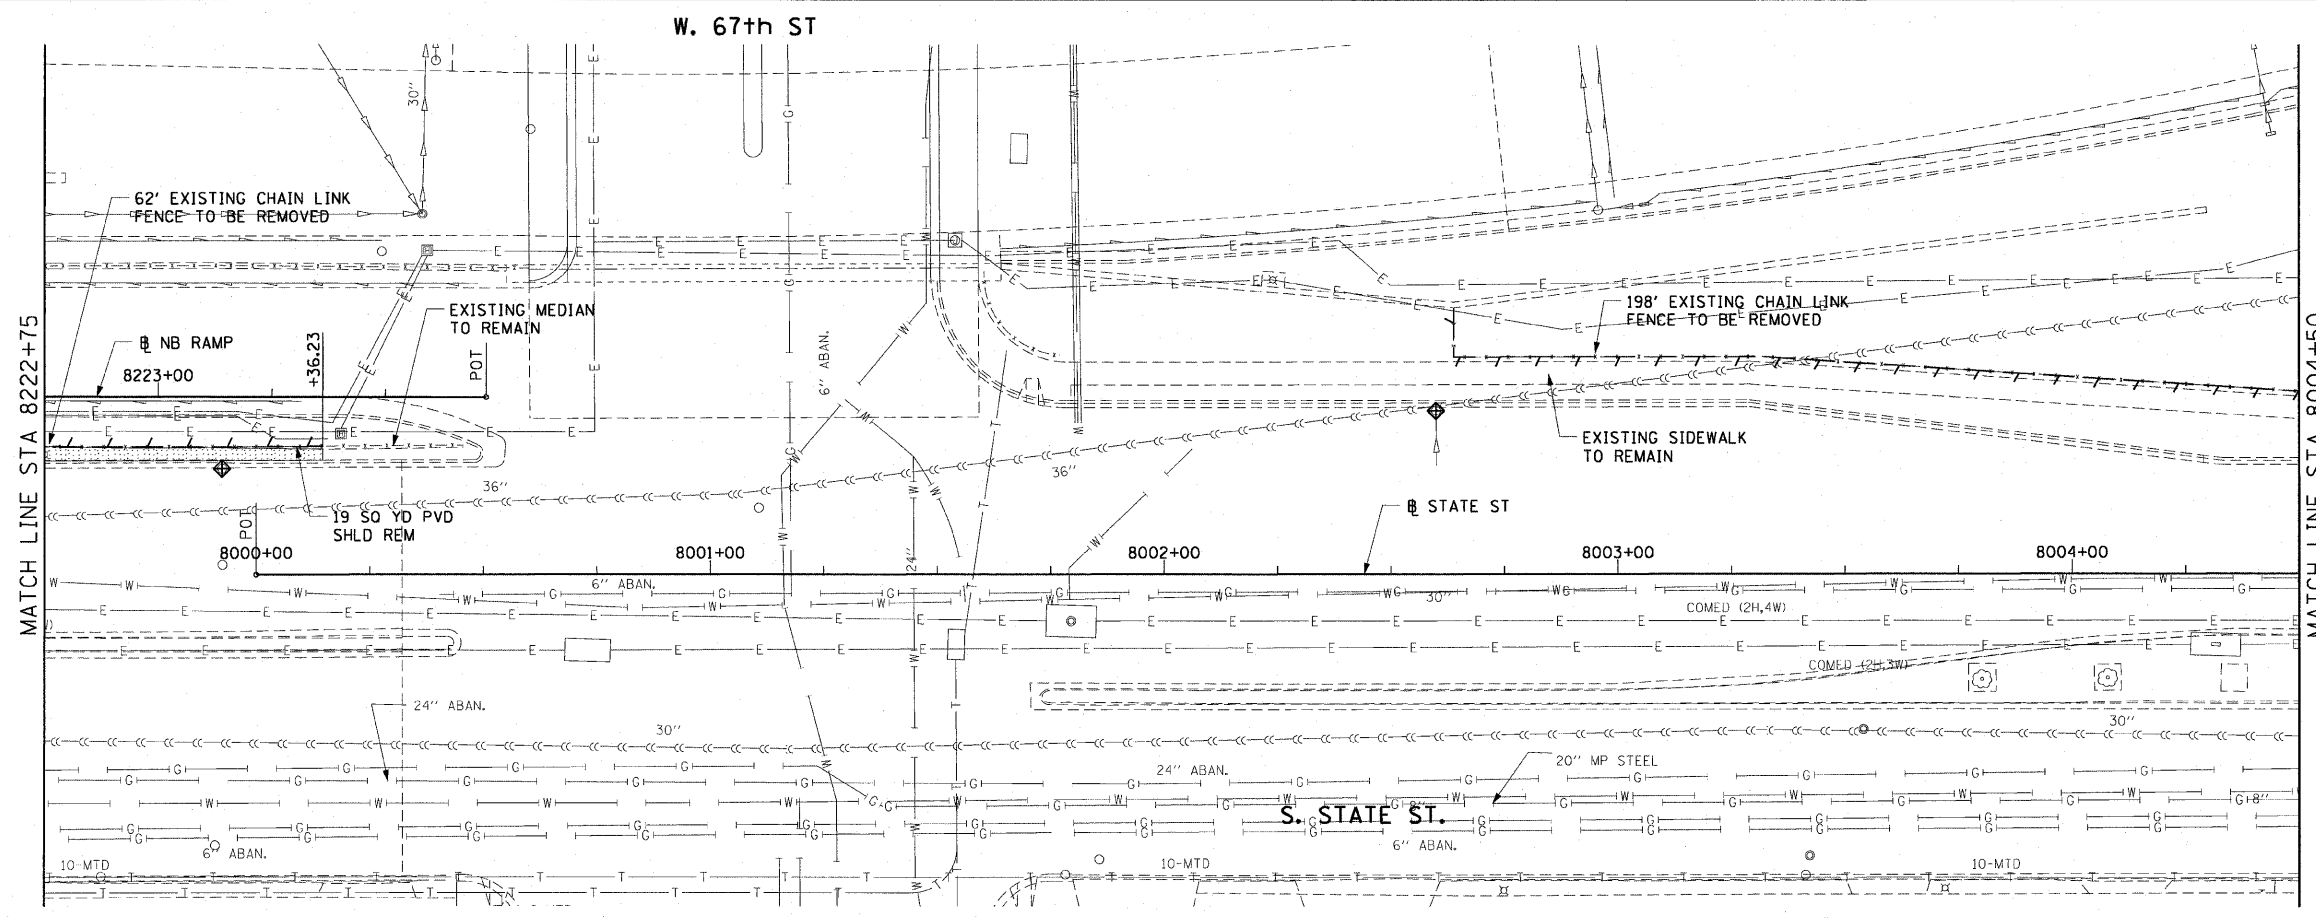


LEGEND:

- AREA REMOVALS
- LINEAR REMOVALS
- TREE REMOVAL (WITH SIZE)
- INLET FILTER




EXISTING CONDITIONS AND REMOVAL

PROPOSED IMPROVEMENTS

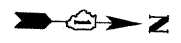

NOTES:

1. SEE STRUCTURAL DETAILS FOR FLUTED KNEE WALL DETAILS.
2. ALL POINT CALLOUTS ARE TAKEN AT THE EDGE OF THE KNEE WALL BASE.
3. SEE ROADWAY DETAILS FOR CONCRETE MEDIAN DETAILS.

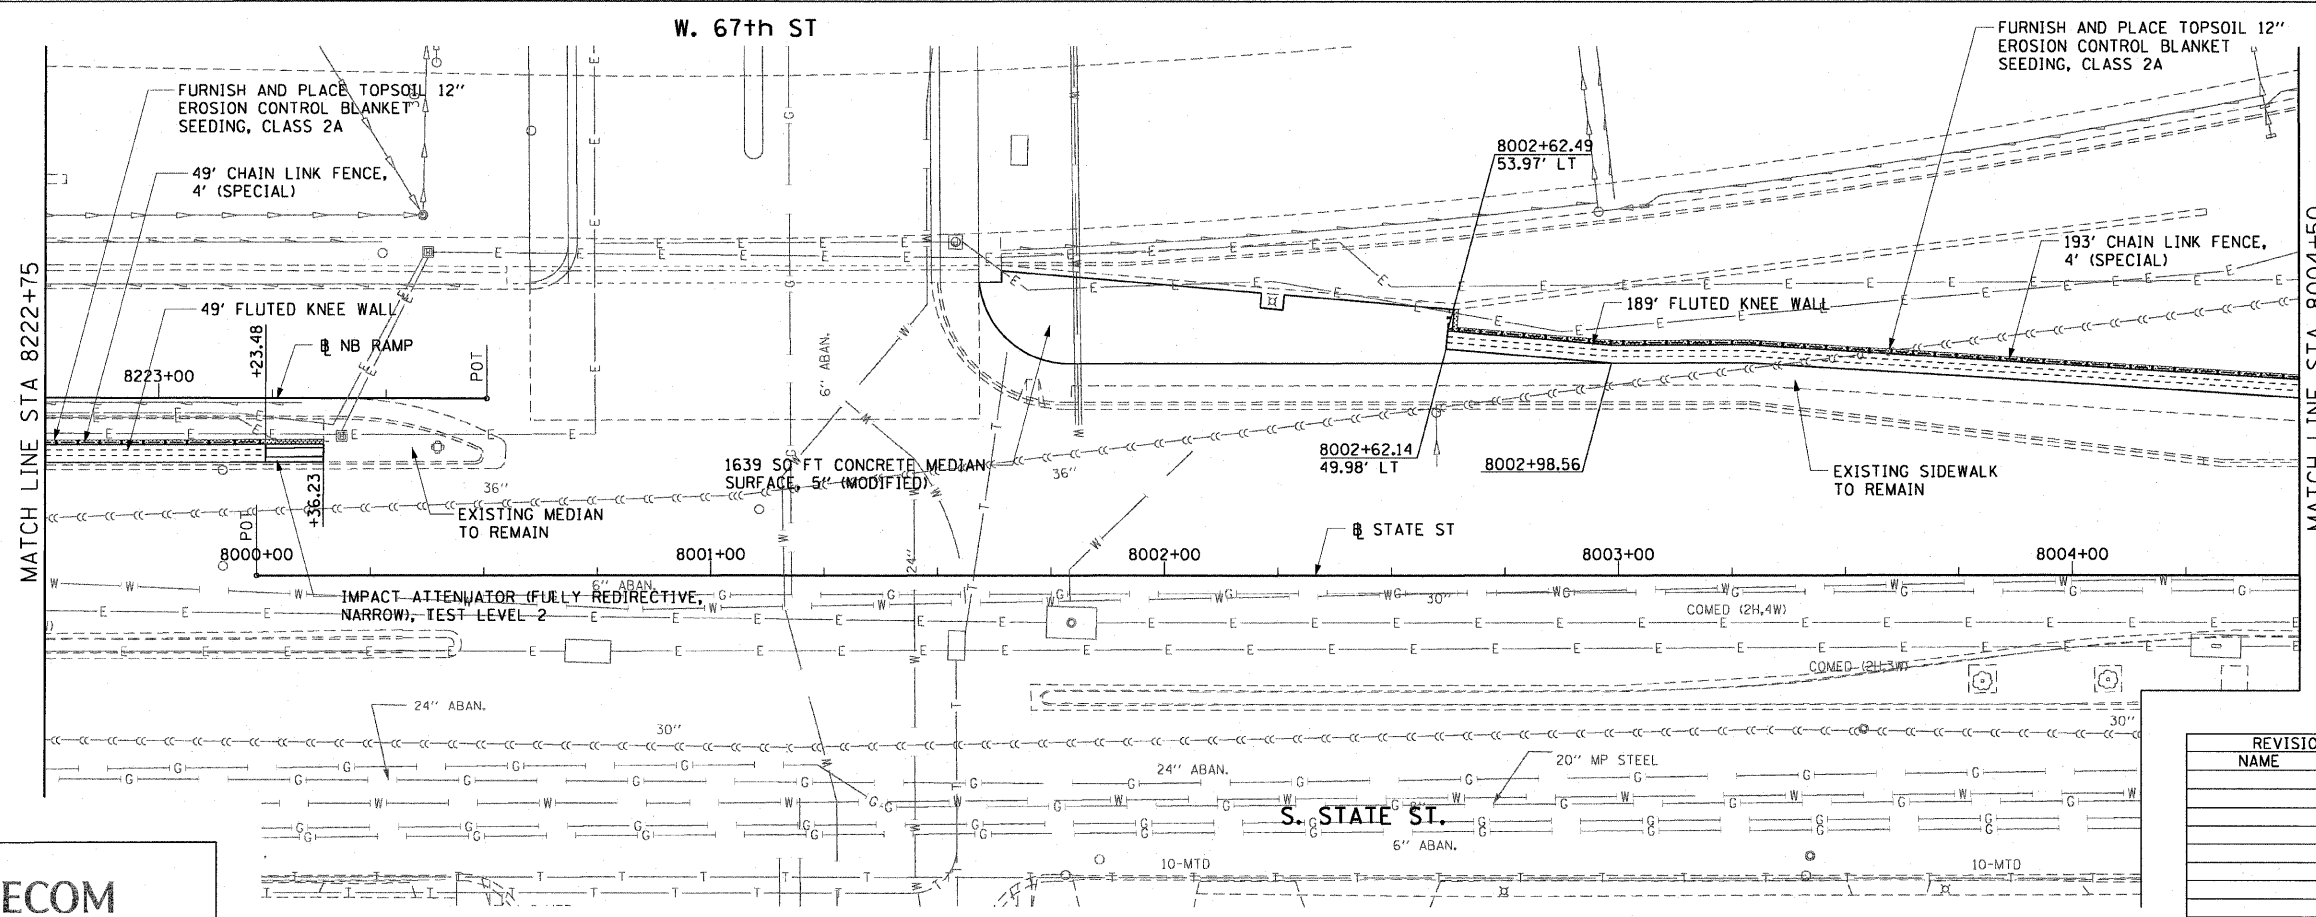

AECOM

REVISIONS	
NAME	DATE

ILLINOIS DEPARTMENT OF TRANSPORTATION
 F.A.I. 90/94 (DAN RYAN EXPRESSWAY)
 71ST ST TO 63RD ST (NORTHBOUND KNEE WALLS)
 EXISTING AND PROPOSED ROADWAY PLANS

SCALE: 1"=20'
 DATE: JANUARY 14, 2009
 DRAWN BY: NJH
 CHECKED BY: RMC

V:\usstr\1207\40468\04-0468\DWG\28_knee_wal_1_fence.spl\contract 270\02700052.dwg 1/13/2009 11:53:38 AM