



F.A.I. RTE. 90/94	SECTION *	COUNTY COOK	TOTAL SHEETS 45	SHEET NO. 21
STA. 8004+50		TO STA. 8008+81.84		
FED. ROAD DIST. NO. 1 ILLINOIS FED. AID PROJECT				62983
•(1818, 1919, 1919.15) 1-11				

- LEGEND:**
- AREA REMOVALS
 - LINEAR REMOVALS
 - TREE REMOVAL (WITH SIZE)
 - INLET FILTER

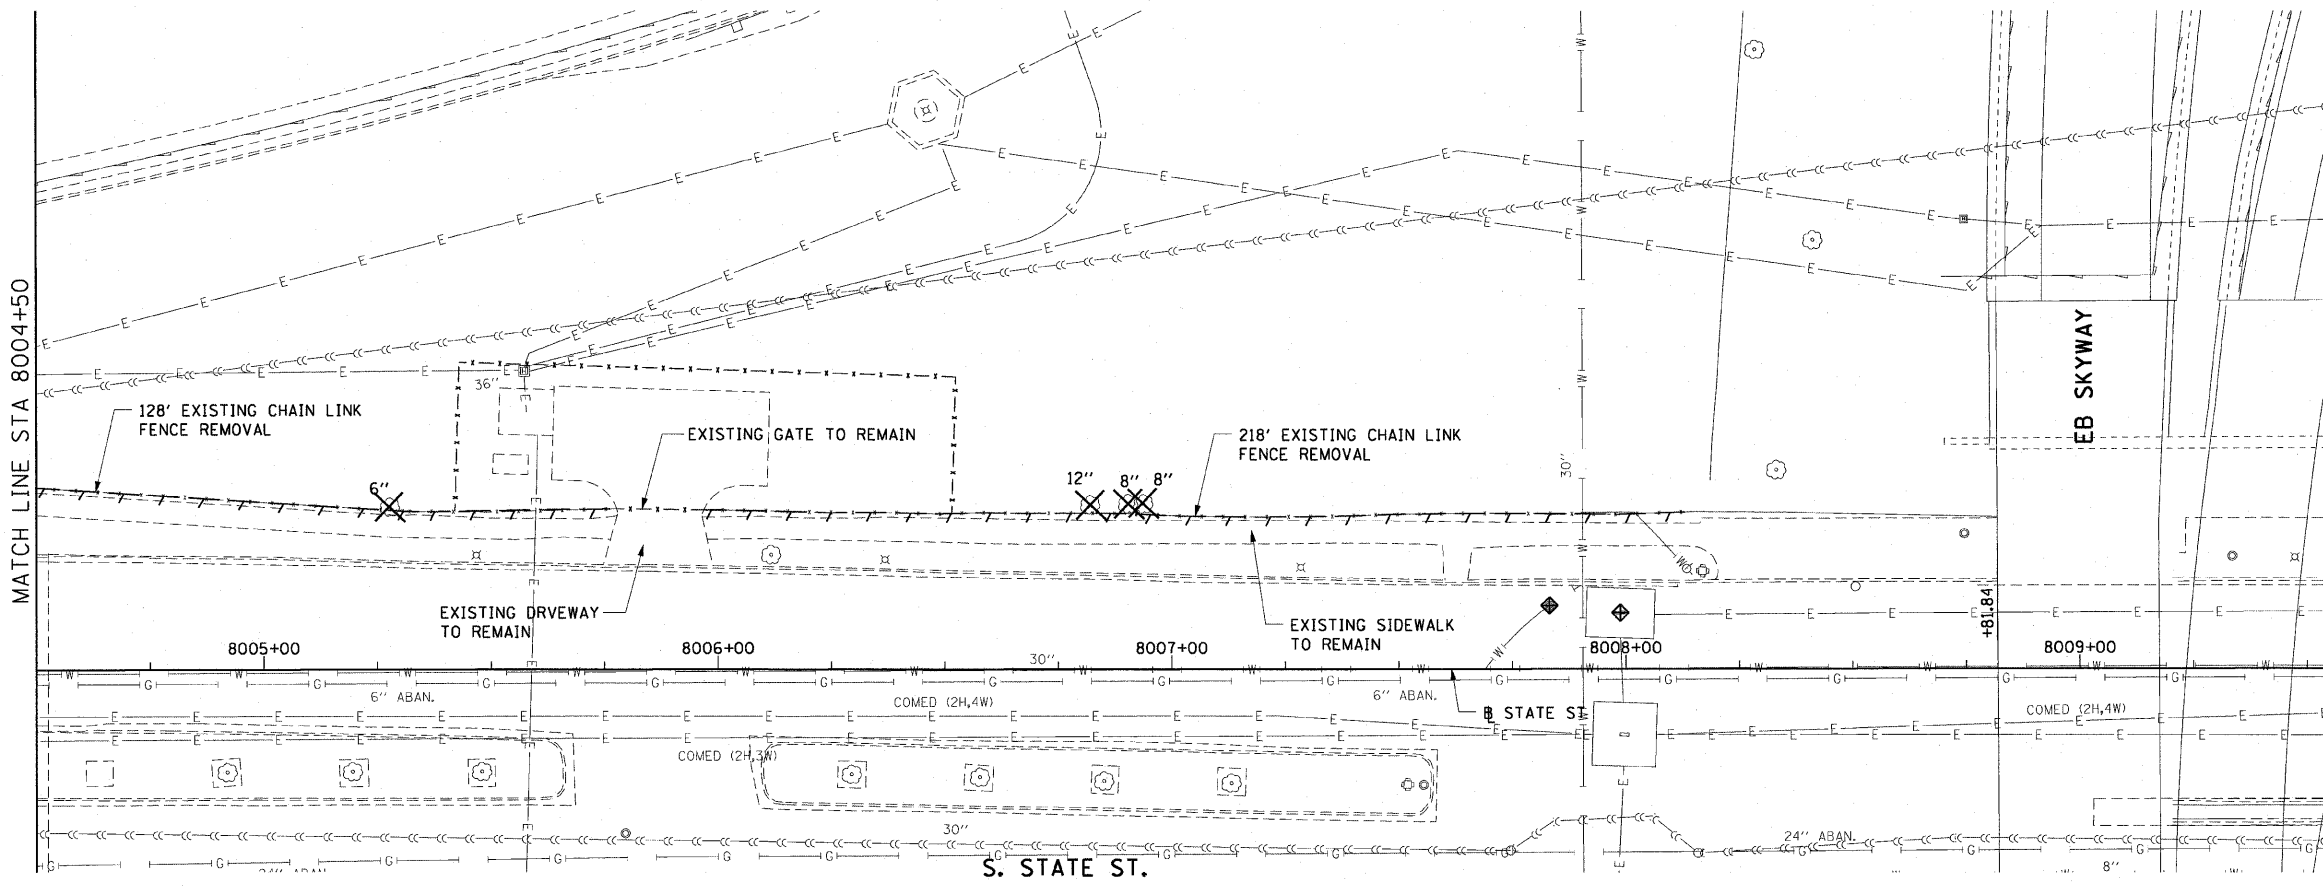

EXISTING CONDITIONS AND REMOVAL

PROPOSED IMPROVEMENTS

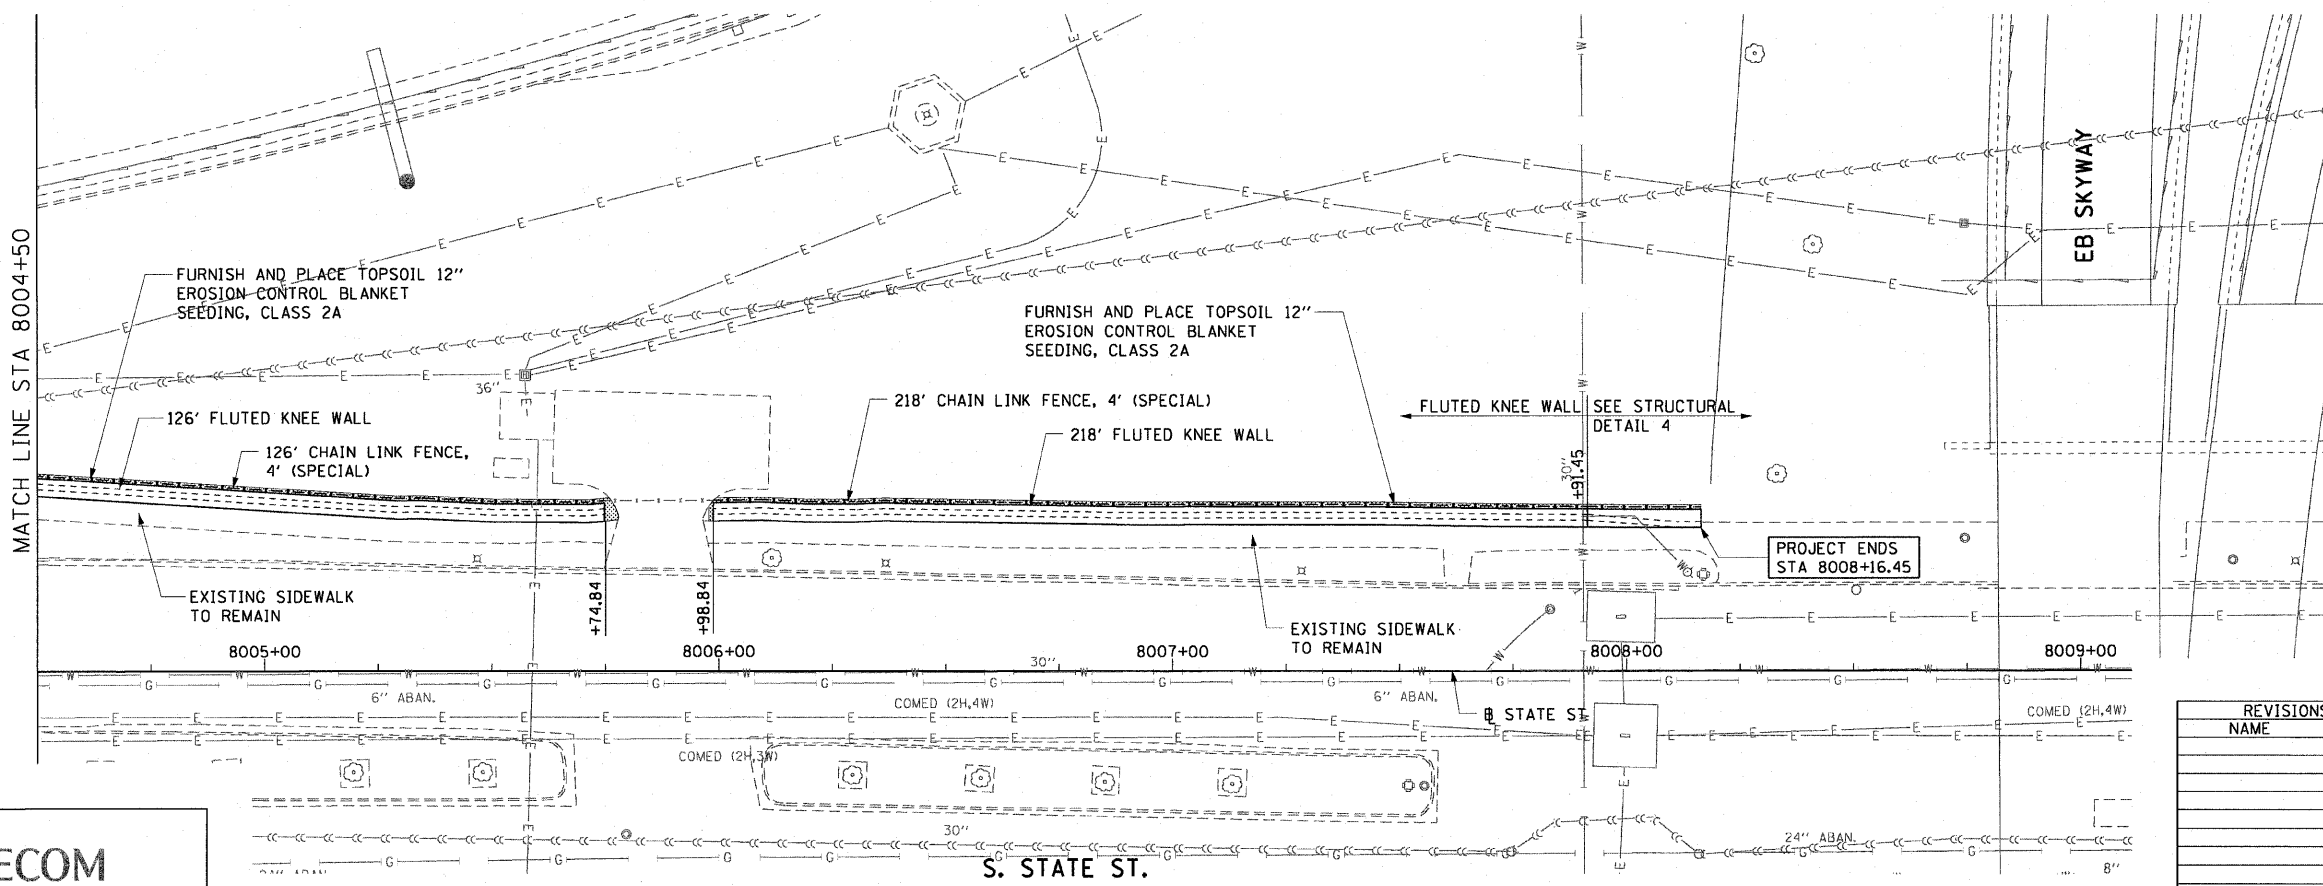

- NOTES:**
1. SEE STRUCTURAL DETAILS FOR FLUTED KNEE WALL DETAILS.
 2. ALL POINT CALLOUTS ARE TAKEN AT THE EDGE OF THE KNEE WALL BASE.
 3. THE FRONT FACE OF THE FLUTED KNEE WALL STEM SHALL BE IN-LINE WITH THE ABUTMENT WALL OF THE EASTBOUND SKYWAY BRIDGE.

REVISIONS	
NAME	DATE

ILLINOIS DEPARTMENT OF TRANSPORTATION
 F.A.I. 90/94 (DAN RYAN EXPRESSWAY)
 71ST ST TO 63RD ST (NORTHBOUND KNEE WALLS)
EXISTING AND PROPOSED ROADWAY PLANS
 SCALE: 1"=20'
 DATE: JANUARY 14, 2009
 DRAWN BY: NJH
 CHECKED BY: RMG

AECOM

\\usctg1p207\p40468\p40468\civil\28-knee-wall_fences\stn\contract_270\p2\00022.dwg 1/13/2009 11:09:36 AM