


NOTES:
 1. THIS IS A STANDARD DRAWING MADE BY THE CITY OF CHICAGO, DEPARTMENT OF STREETS AND SANITATION, BUREAU OF ELECTRICITY. THIS DRAWING IS INCLUDED FOR THE CONVENIENCE OF THE CONTRACTOR.

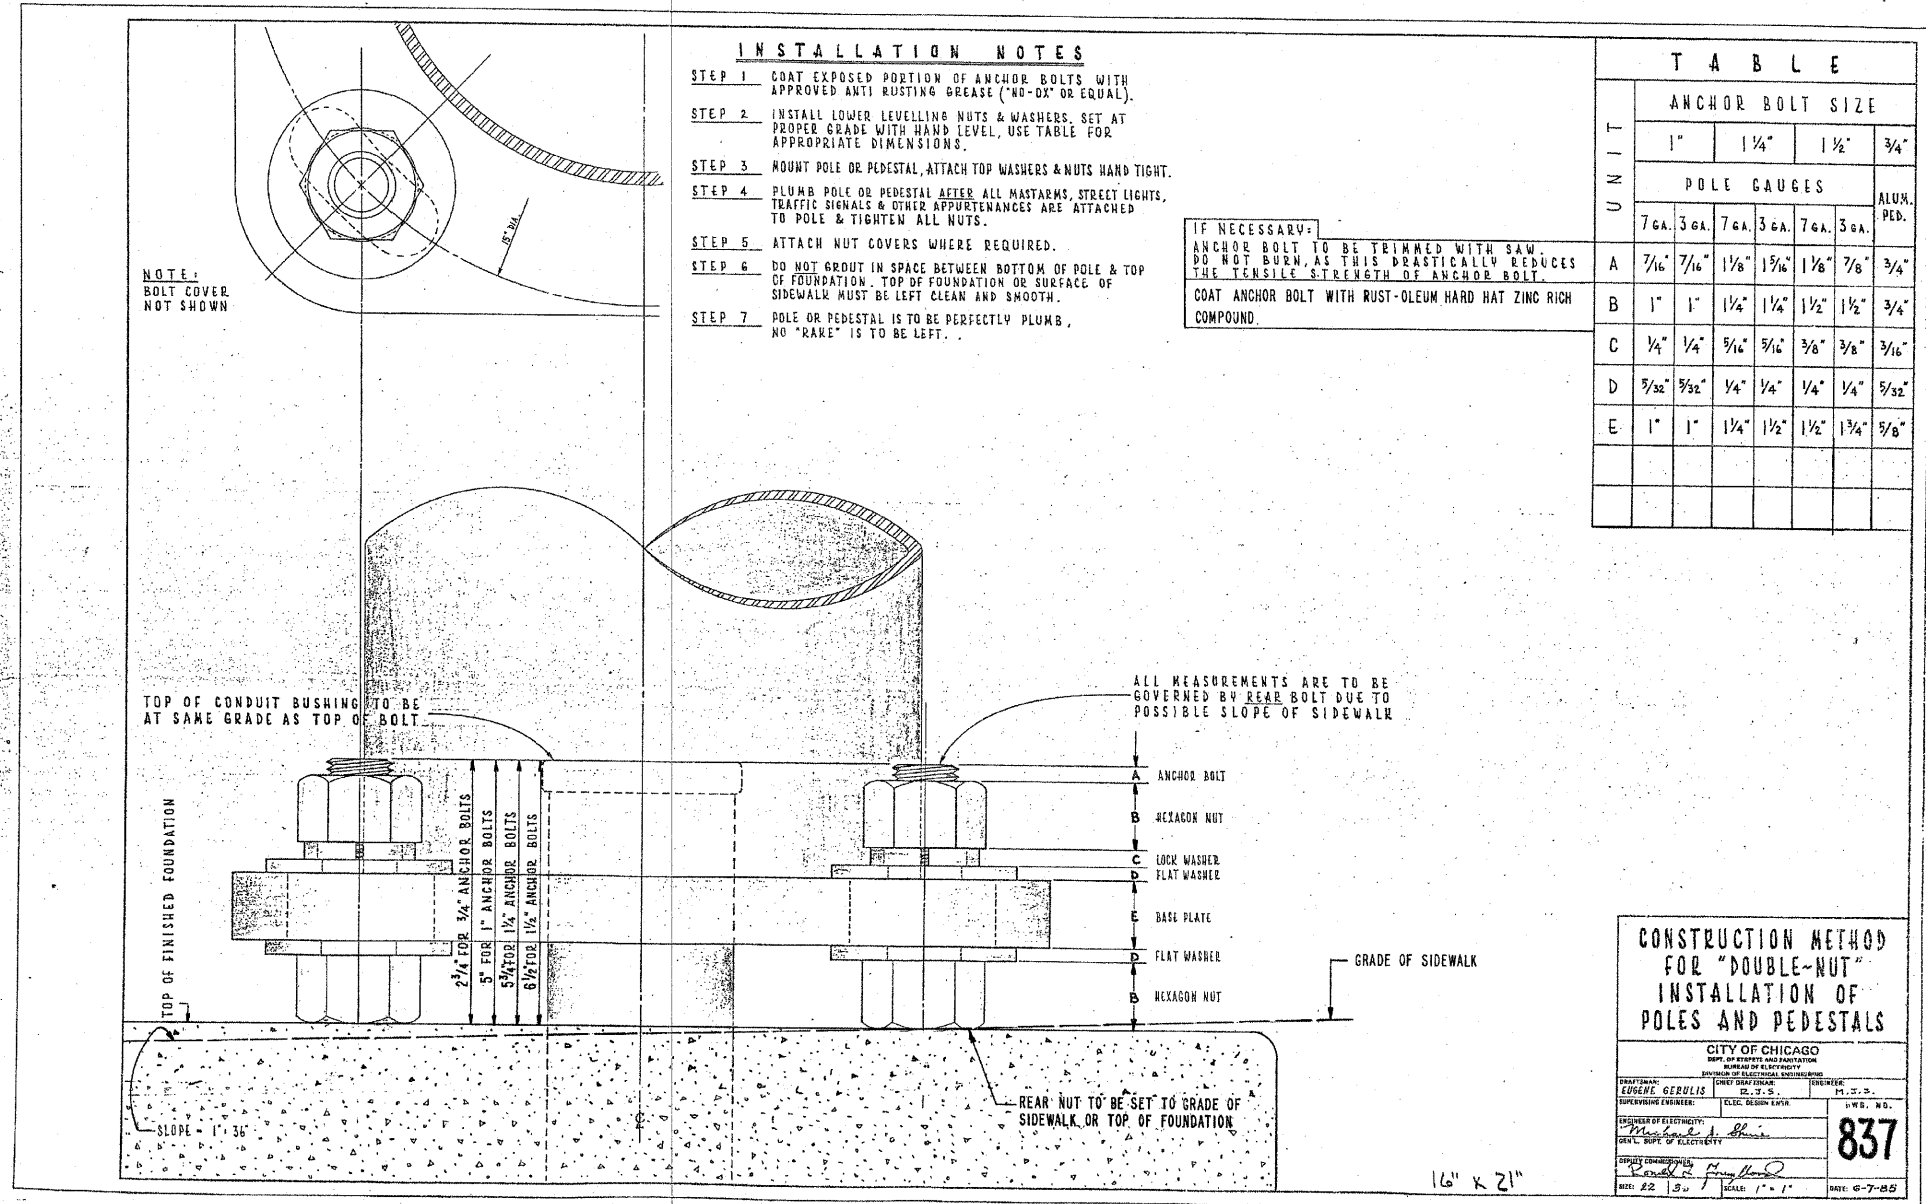

AECOM

REVISIONS	
NAME	DATE

ILLINOIS DEPARTMENT OF TRANSPORTATION
 F.A.I. 90/94 (DAN RYAN EXPRESSWAY)
 71ST ST TO 63RD ST (NORTHBOUND KNEE WALLS)

STANDARD BOE DETAILS

SCALE: NOT TO SCALE
 DATE: JANUARY 14, 2009

DRAWN BY: HAR
 CHECKED BY: JPC

F:\P\40468\LEC\A01-CCRL\Knee Wall\Contract\Contract 270\LEC27A0062A V8.dwg 4:54:39 PM 1/13/2009