



F.A.I. RTE.	SECTION	COUNTY	TOTAL SHEETS	SHEET NO.
90/94		COOK	45	32
STA.		TO STA.		
FED. ROAD DIST. NO. 1		ILLINOIS FED. AID PROJECT		
*(1818, 1919, 1919.15) 1-11				62983


**NOTES:**  
 1. THIS IS A STANDARD DRAWING MADE BY THE CITY OF CHICAGO, DEPARTMENT OF STREETS AND SANITATION, BUREAU OF ELECTRICITY. THIS DRAWING IS INCLUDED FOR THE CONVENIENCE OF THE CONTRACTOR.

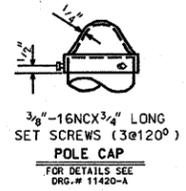



3/8" - 16NCX3/4" LONG SET SCREWS (3@120°)  
**POLE CAP**  
 FOR DETAILS SEE DRG. # 11420-A

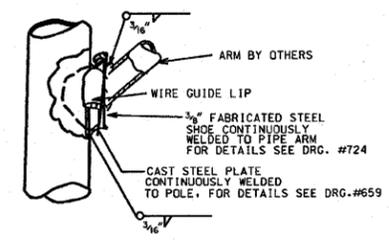


**SECTION AT POLE PLATE**

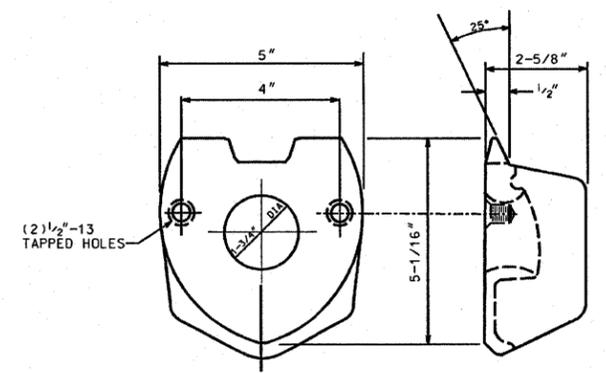


**2 BOLT MAST ARM ATTACHMENT**  
 FOR DETAILS SEE DRG. # 659 MATERIAL: CAST STEEL

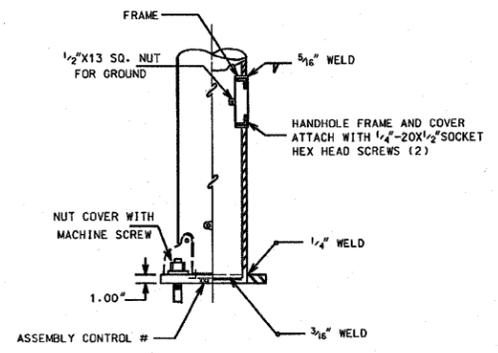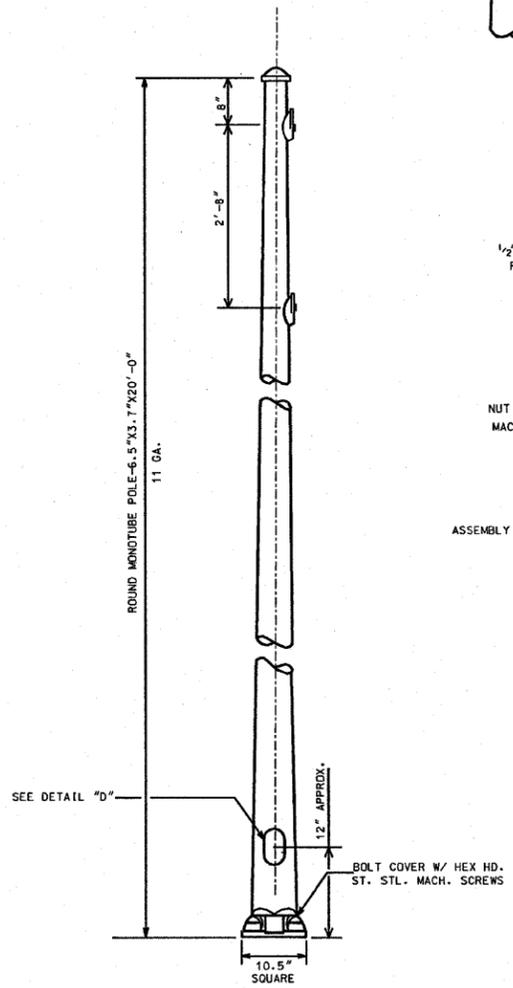

**DETAIL "D"**

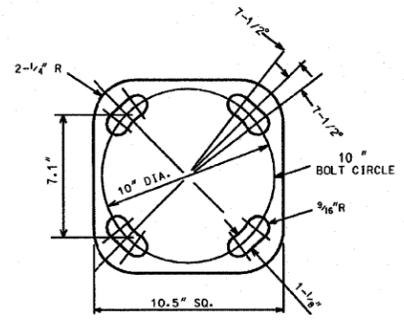

**DETAIL "A"**  
 BOLT SLOTS

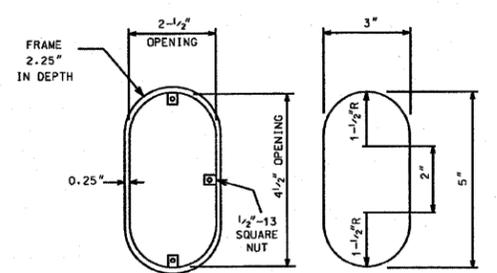

**FRAME DOOR**  
**HANDHOLE DETAIL**

3.7"x6.5" STEEL/20'-0" POLE 11 GAUGE		
CITY OF CHICAGO DEPT. OF STREETS AND SANITATION BUREAU OF ELECTRICITY DIVISION OF ELECTRICAL ENGINEERING		
DRAFTSMAN: <b>ROBERT IVY</b>	CHIEF DRAFTSMAN: <b>ROBERT CARTER</b>	ENGINEER: <b>RON POOL</b>
SUPERVISING ENGINEER:	ELEC. DESIGN ENGR.:	DWG. NO.
ENGINEER OF ELECTRICITY:		<b>652</b>
DEPT. Supt. OF ELECTRICITY:		10-03-01
DEPUTY COMMISSIONER:		

REVISIONS	
NAME	DATE

ILLINOIS DEPARTMENT OF TRANSPORTATION  
 F.A.I. 90/94 (DAN RYAN EXPRESSWAY)  
 71ST ST TO 63RD ST (NORTHBOUND KNEE WALLS)  
**STANDARD BOE DETAILS**  
 SCALE: NOT TO SCALE DRAWN BY: HAR  
 DATE: JANUARY 14, 2009 CHECKED BY: JPC

**AECOM**

P:\V\40468\elect\01-corr\knee wall\contract\contract 270627 A0092A V8.dgn 5:06:11 PM 1/13/2009