
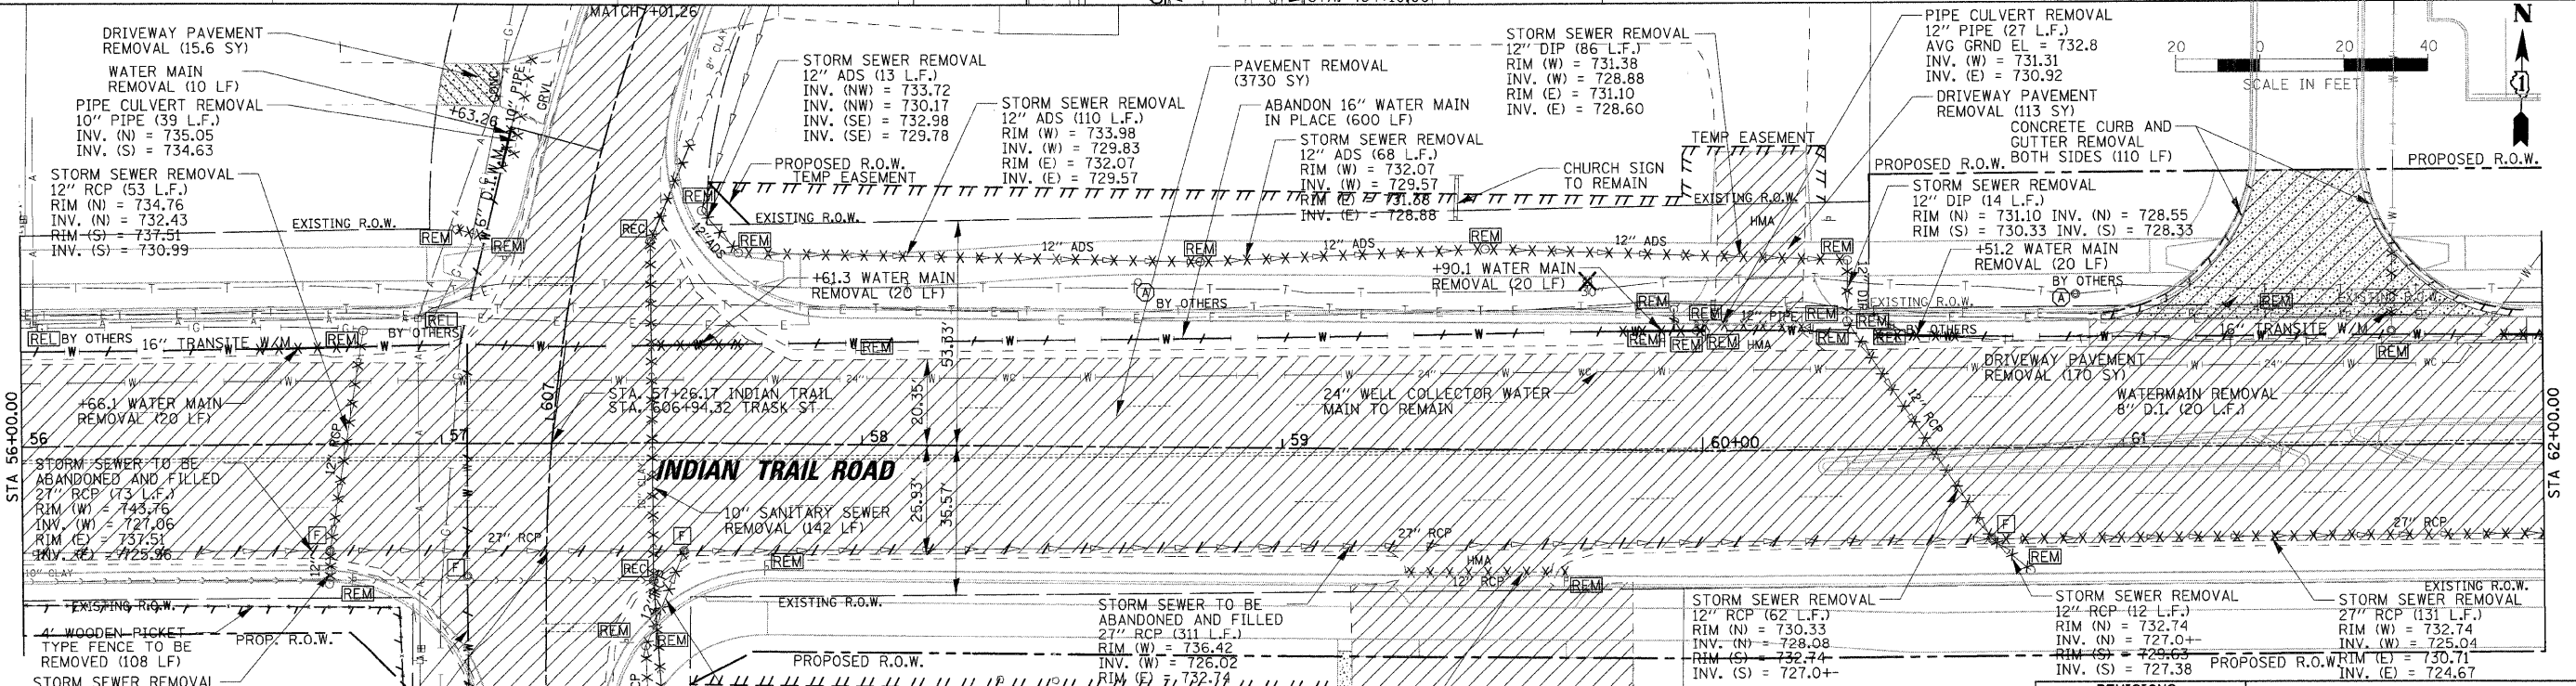
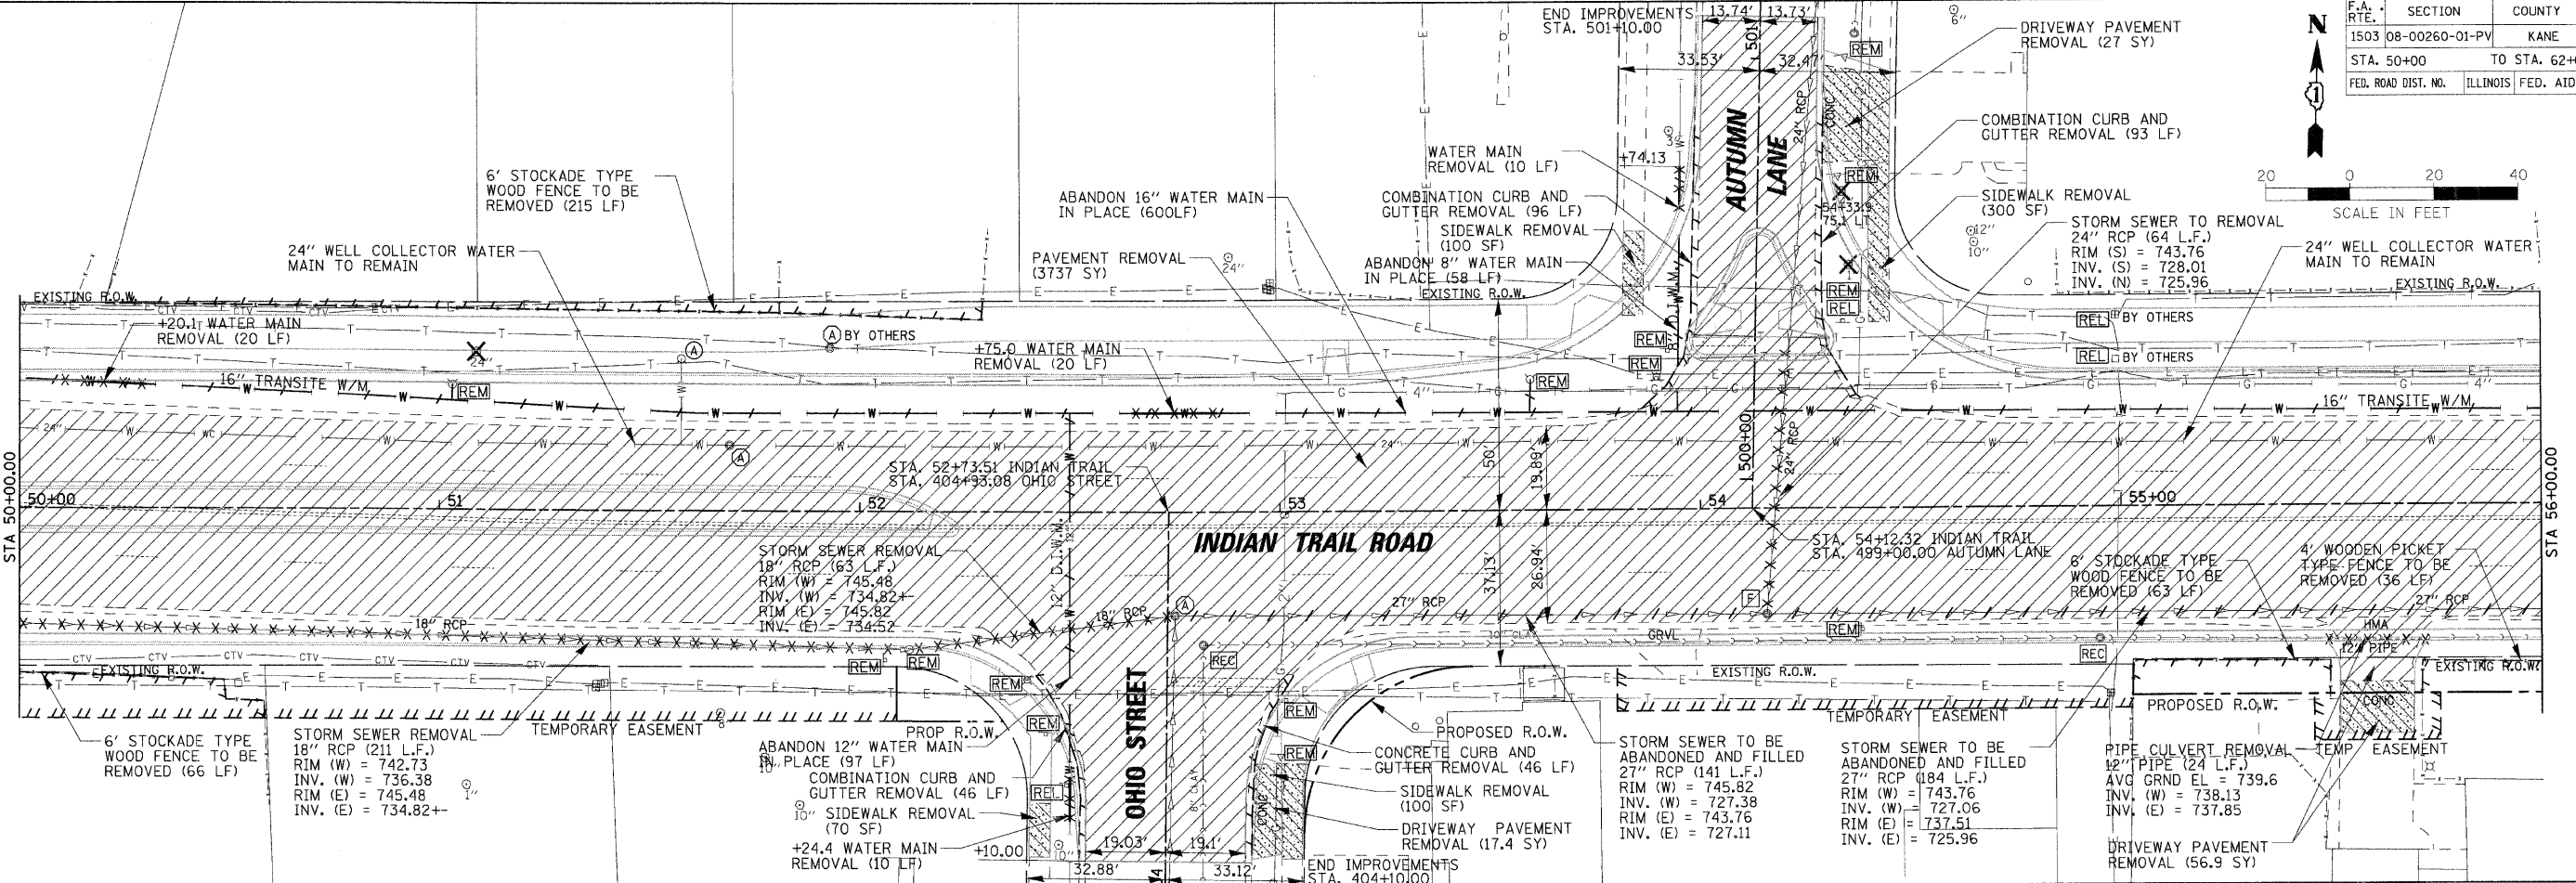


F.A. RTE.	SECTION	COUNTY	TOTAL SHEETS	SHEET NO.
1503	08-00260-01-PV	KANE	176	28
STA. 50+00		TO STA. 62+00		
FED. ROAD DIST. NO.	ILLINOIS	FED. AID PROJECT		

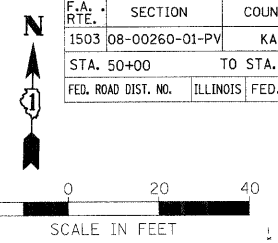

REVISIONS	
NAME	DATE

ILLINOIS DEPARTMENT OF TRANSPORTATION

REMOVAL PLANS  
INDIAN TRAIL ROAD  
SHEET 3 OF 6

SCALE: VERT. 1"=20'  
DATE 1/7/09

DRAWN BY AWH  
CHECKED BY TC/SBP



PLOT DATE = 1/5/2009  
 FILE NAME = h:\n\p\08-00260-01-pv\1503\1503-01-PV-1503-01-PV-1503-01-PV.dwg  
 PLOT SCALE = 1"=20'  
 USER NAME = J. OSER