
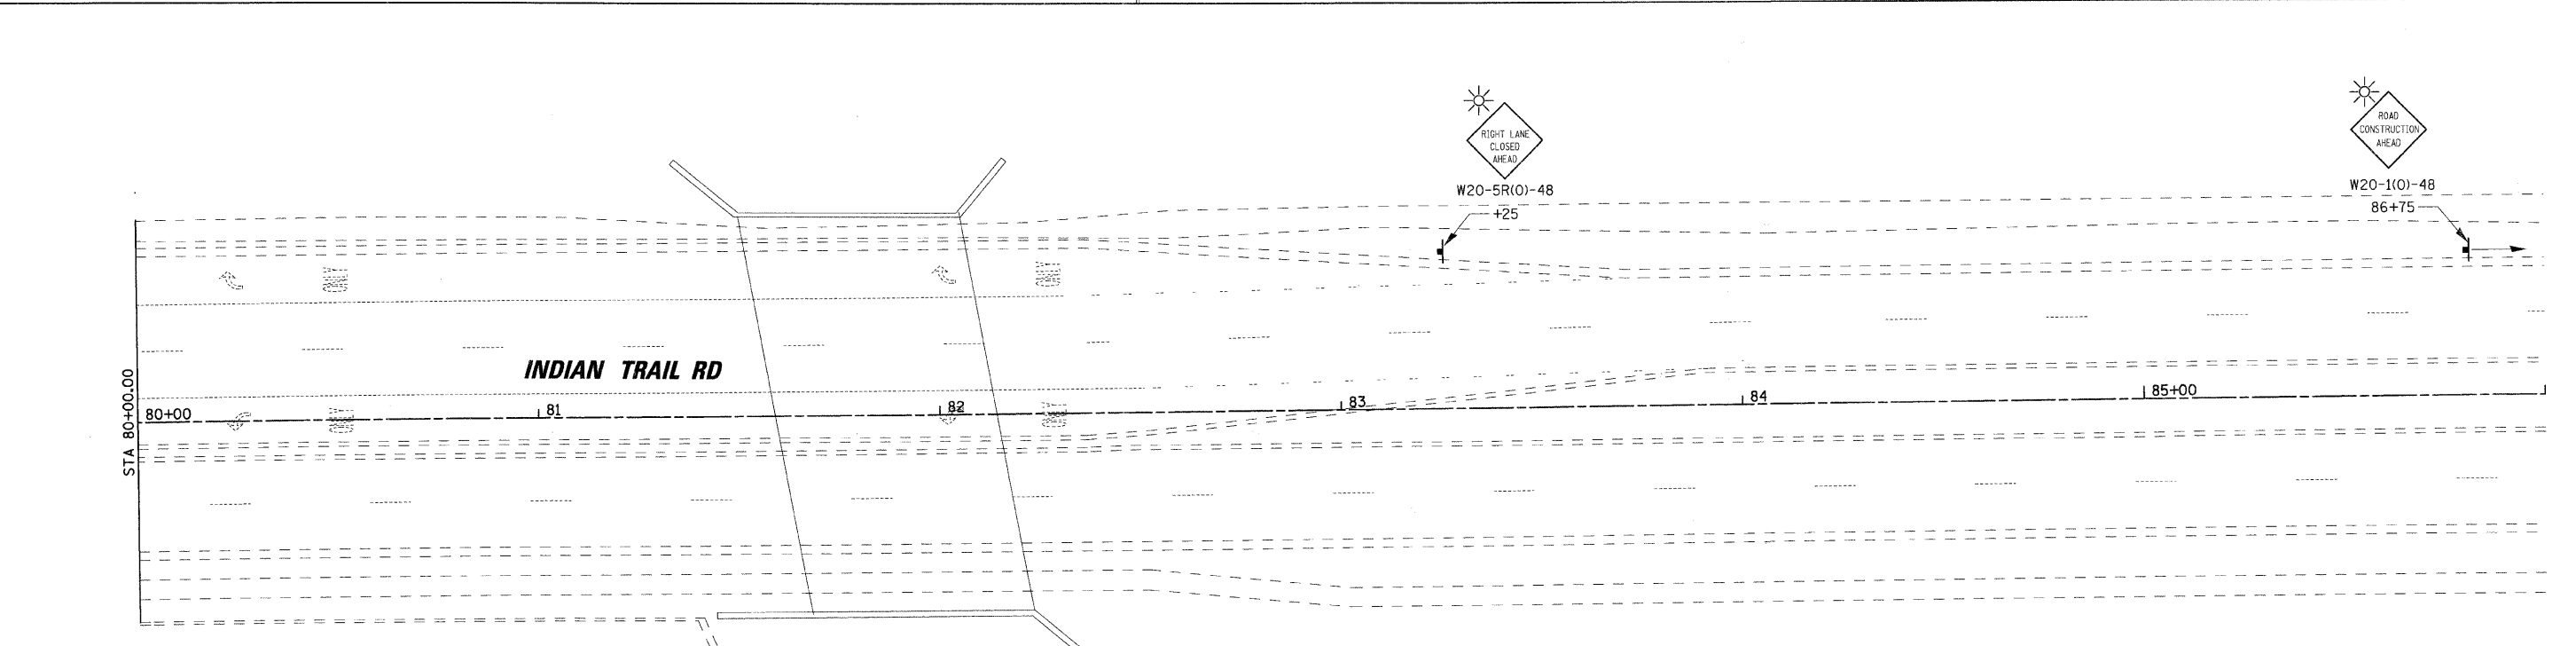


F.A. RTE.	SECTION	COUNTY	TOTAL SHEETS	SHEET NO.
1503	08-00260-01-PV	KANE	176	53
STA. 74+00		TO STA. 86+00		
FED. ROAD DIST. NO.		ILLINOIS	FED. AID PROJECT	

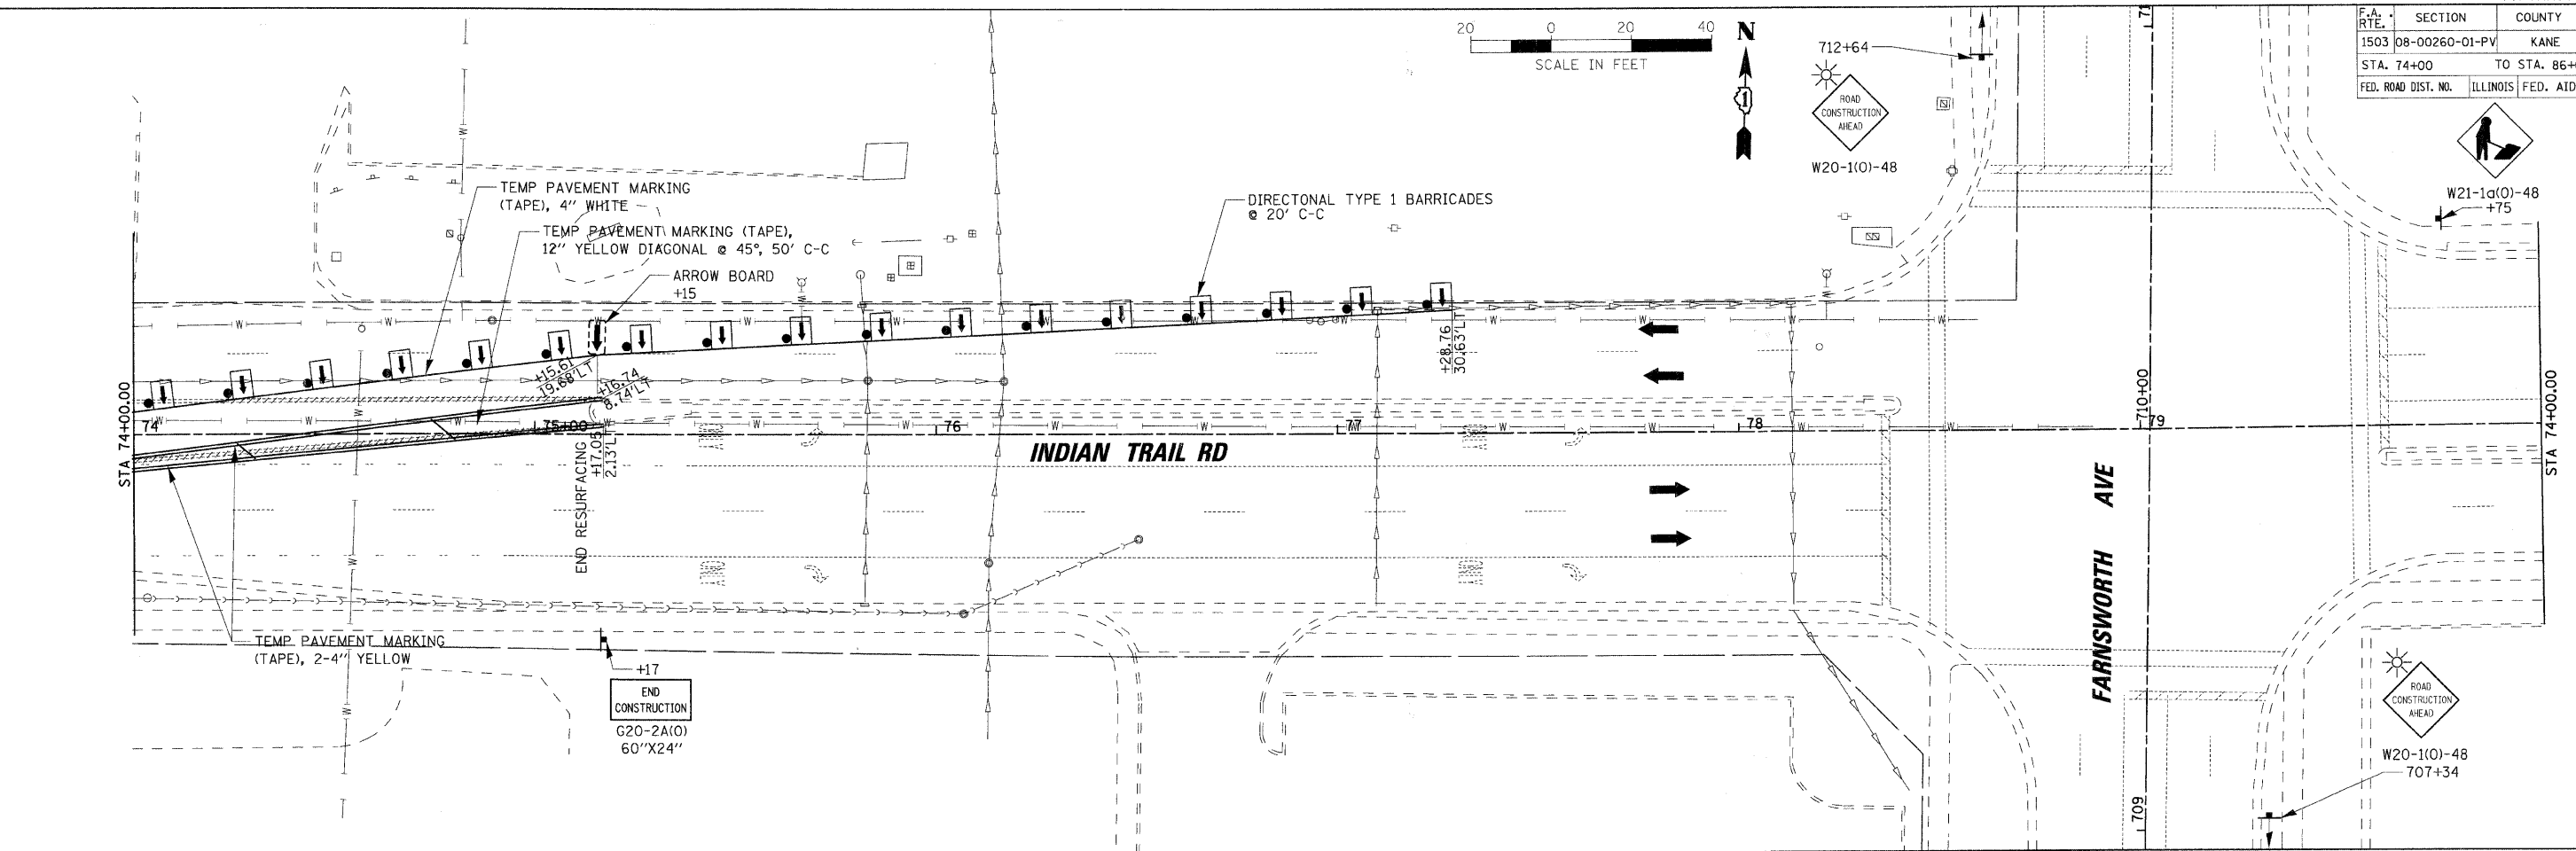

PLOT DATE = 1/5/2009  
 FILE NAME = I:\Aurora\120895\_1\PHN\CONVA\Sht\MOT\_51\01.LIT\_7.dgn  
 PLOT SCALE = 1"=20'  
 USER NAME = JUSBC

**RHAA**

Robert H. Anderson & Associates, Inc.  
 Consulting Engineers & Land Surveyors  
 License No. 084-005281  
 Phone No. 630-584-3530

REVISIONS	
NAME	DATE

ILLINOIS DEPARTMENT OF TRANSPORTATION

MAINTENANCE OF TRAFFIC - STAGE 1  
 INDIAN TRAIL ROAD  
 SHEET 13 OF 22

SCALE: VERT. 1"=20'  
 HORIZ. 1"=20'  
 DATE 1/7/09

DRAWN BY TC  
 CHECKED BY TC/SBP