




F.A. RTE.	SECTION	COUNTY	TOTAL SHEETS	SHEET NO.
1503	08-00260-01-PV	KANE	176	69
STA. 604+00		TO STA. 610+00		
FED. ROAD DIST. NO.	ILLINOIS	FED. AID PROJECT		

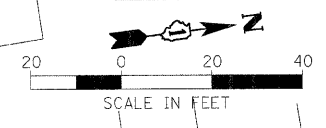

PLAN	SURVEYED	BY	DATE
NOTE BOOK NO.	ALIGNMENT CHECKED		
	GRADES CHECKED		
	PAID FILE NAME		

PROFILE	SURVEYED	BY	DATE
NOTE BOOK NO.	GRADES CHECKED		
	PAID FILE NAME		

PLOT DATE = 1/25/2009  
 FILE NAME = H:\Aurora\128059\_1\PLAN\Civil\Sheet\DRW\_TR\_L1.dgn  
 PLOT SCALE = 1"=20'  
 USER NAME = JGDEL

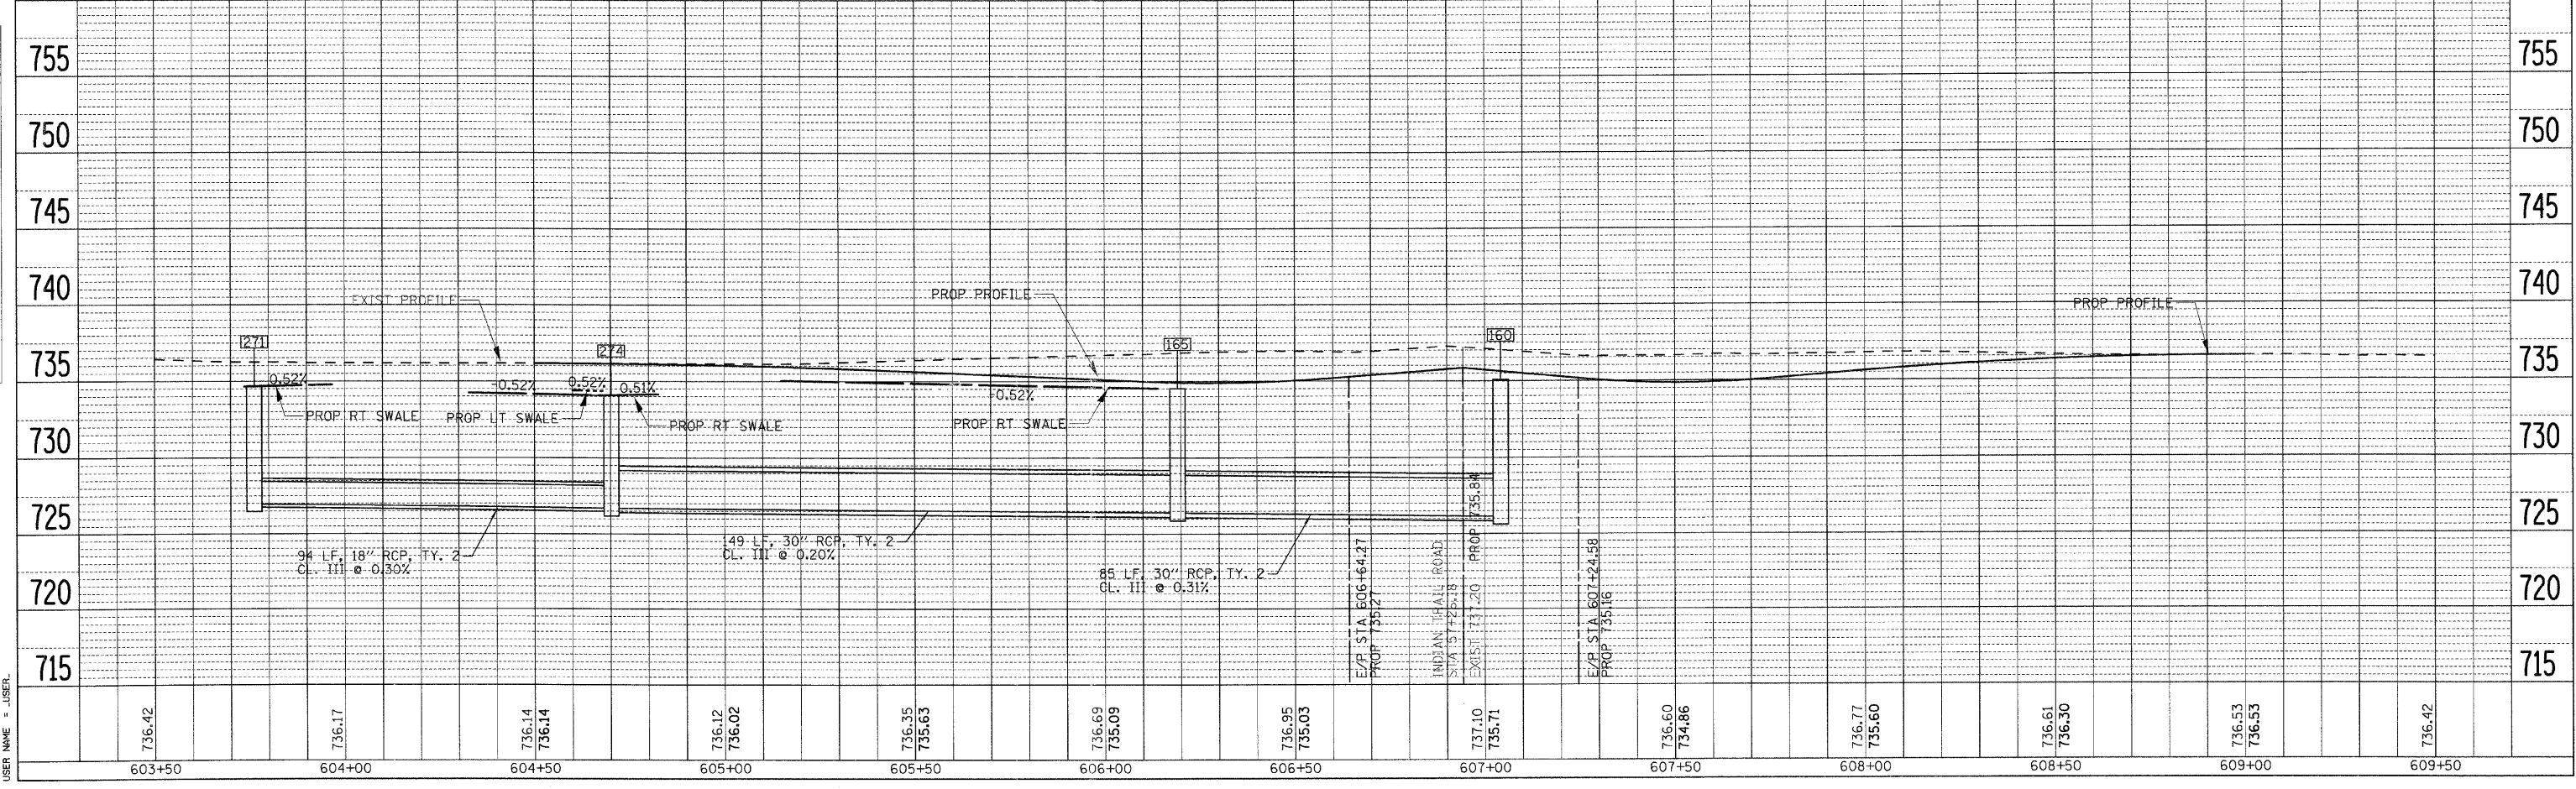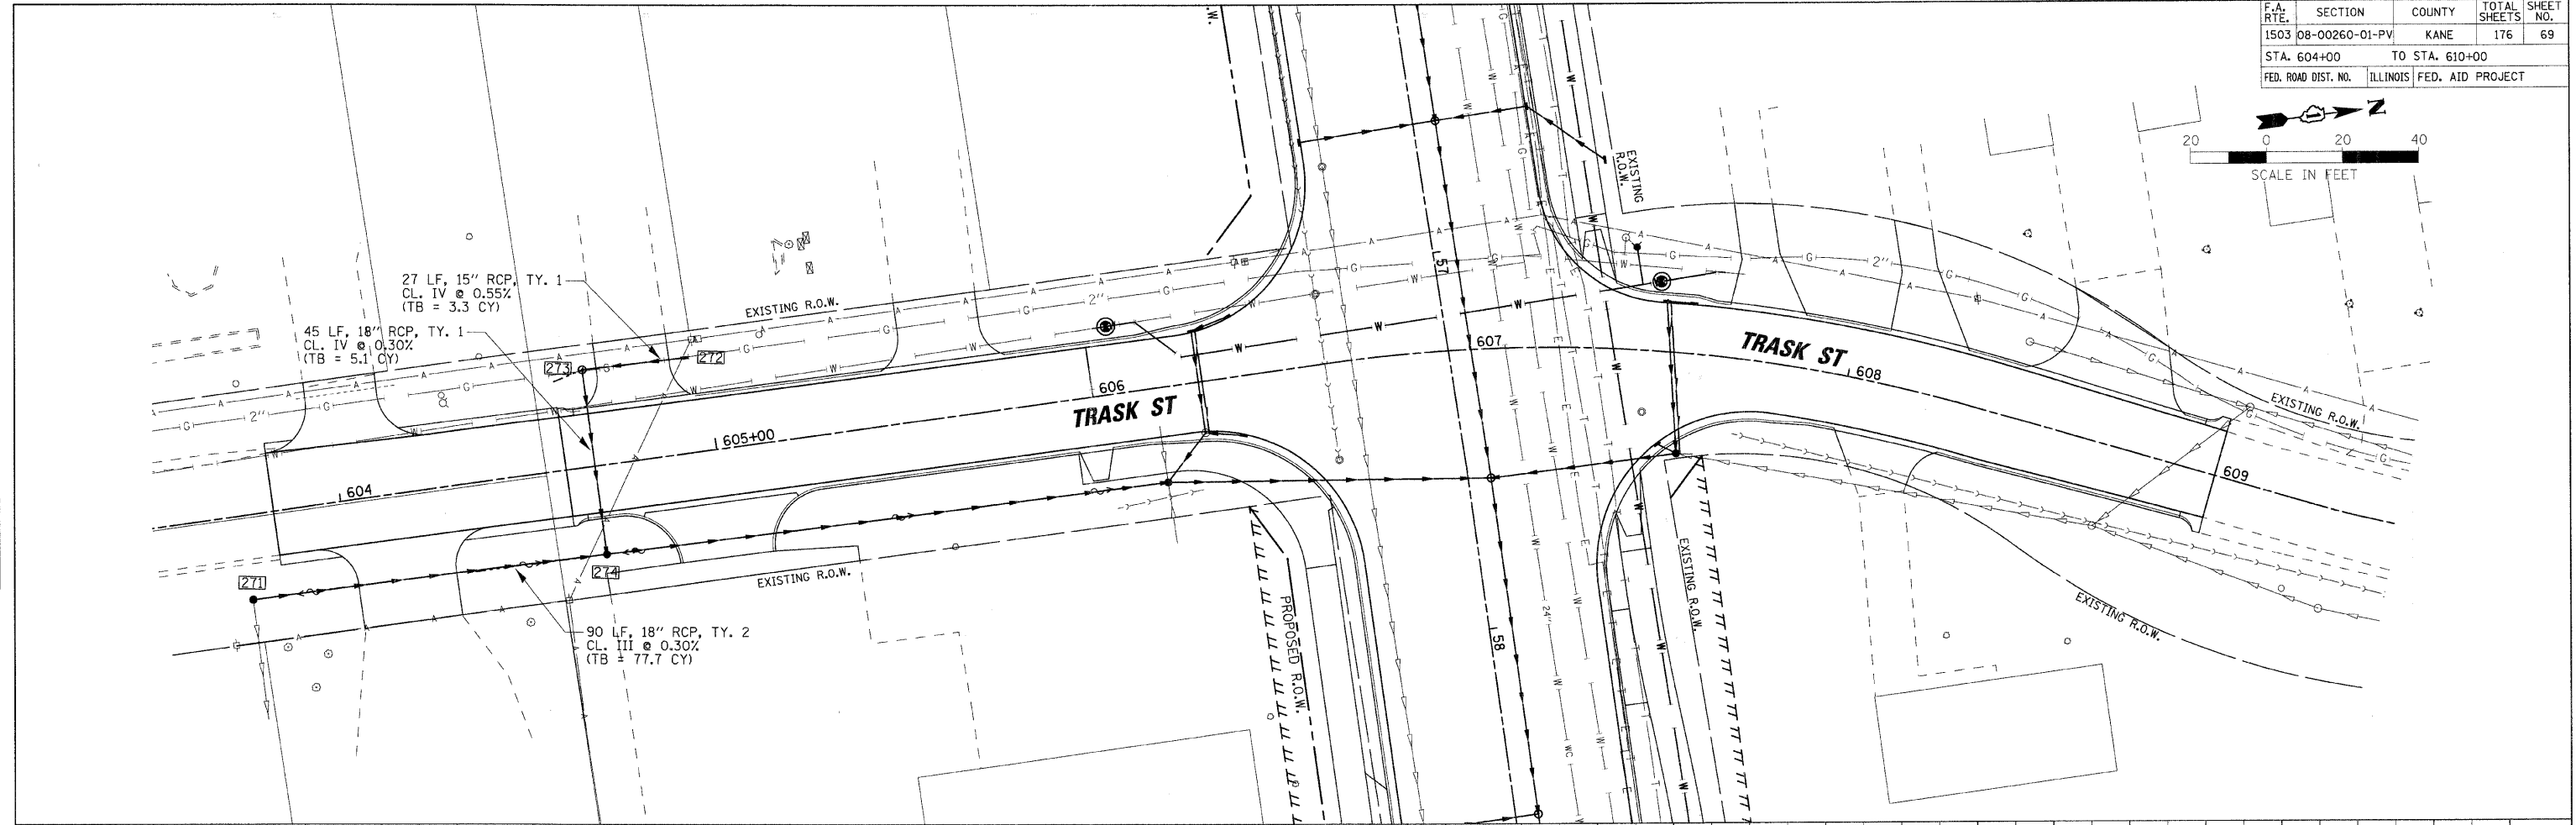

603+50	604+00	604+50	605+00	605+50	606+00	606+50	607+00	607+50	608+00	608+50	609+00	609+50
--------	--------	--------	--------	--------	--------	--------	--------	--------	--------	--------	--------	--------