
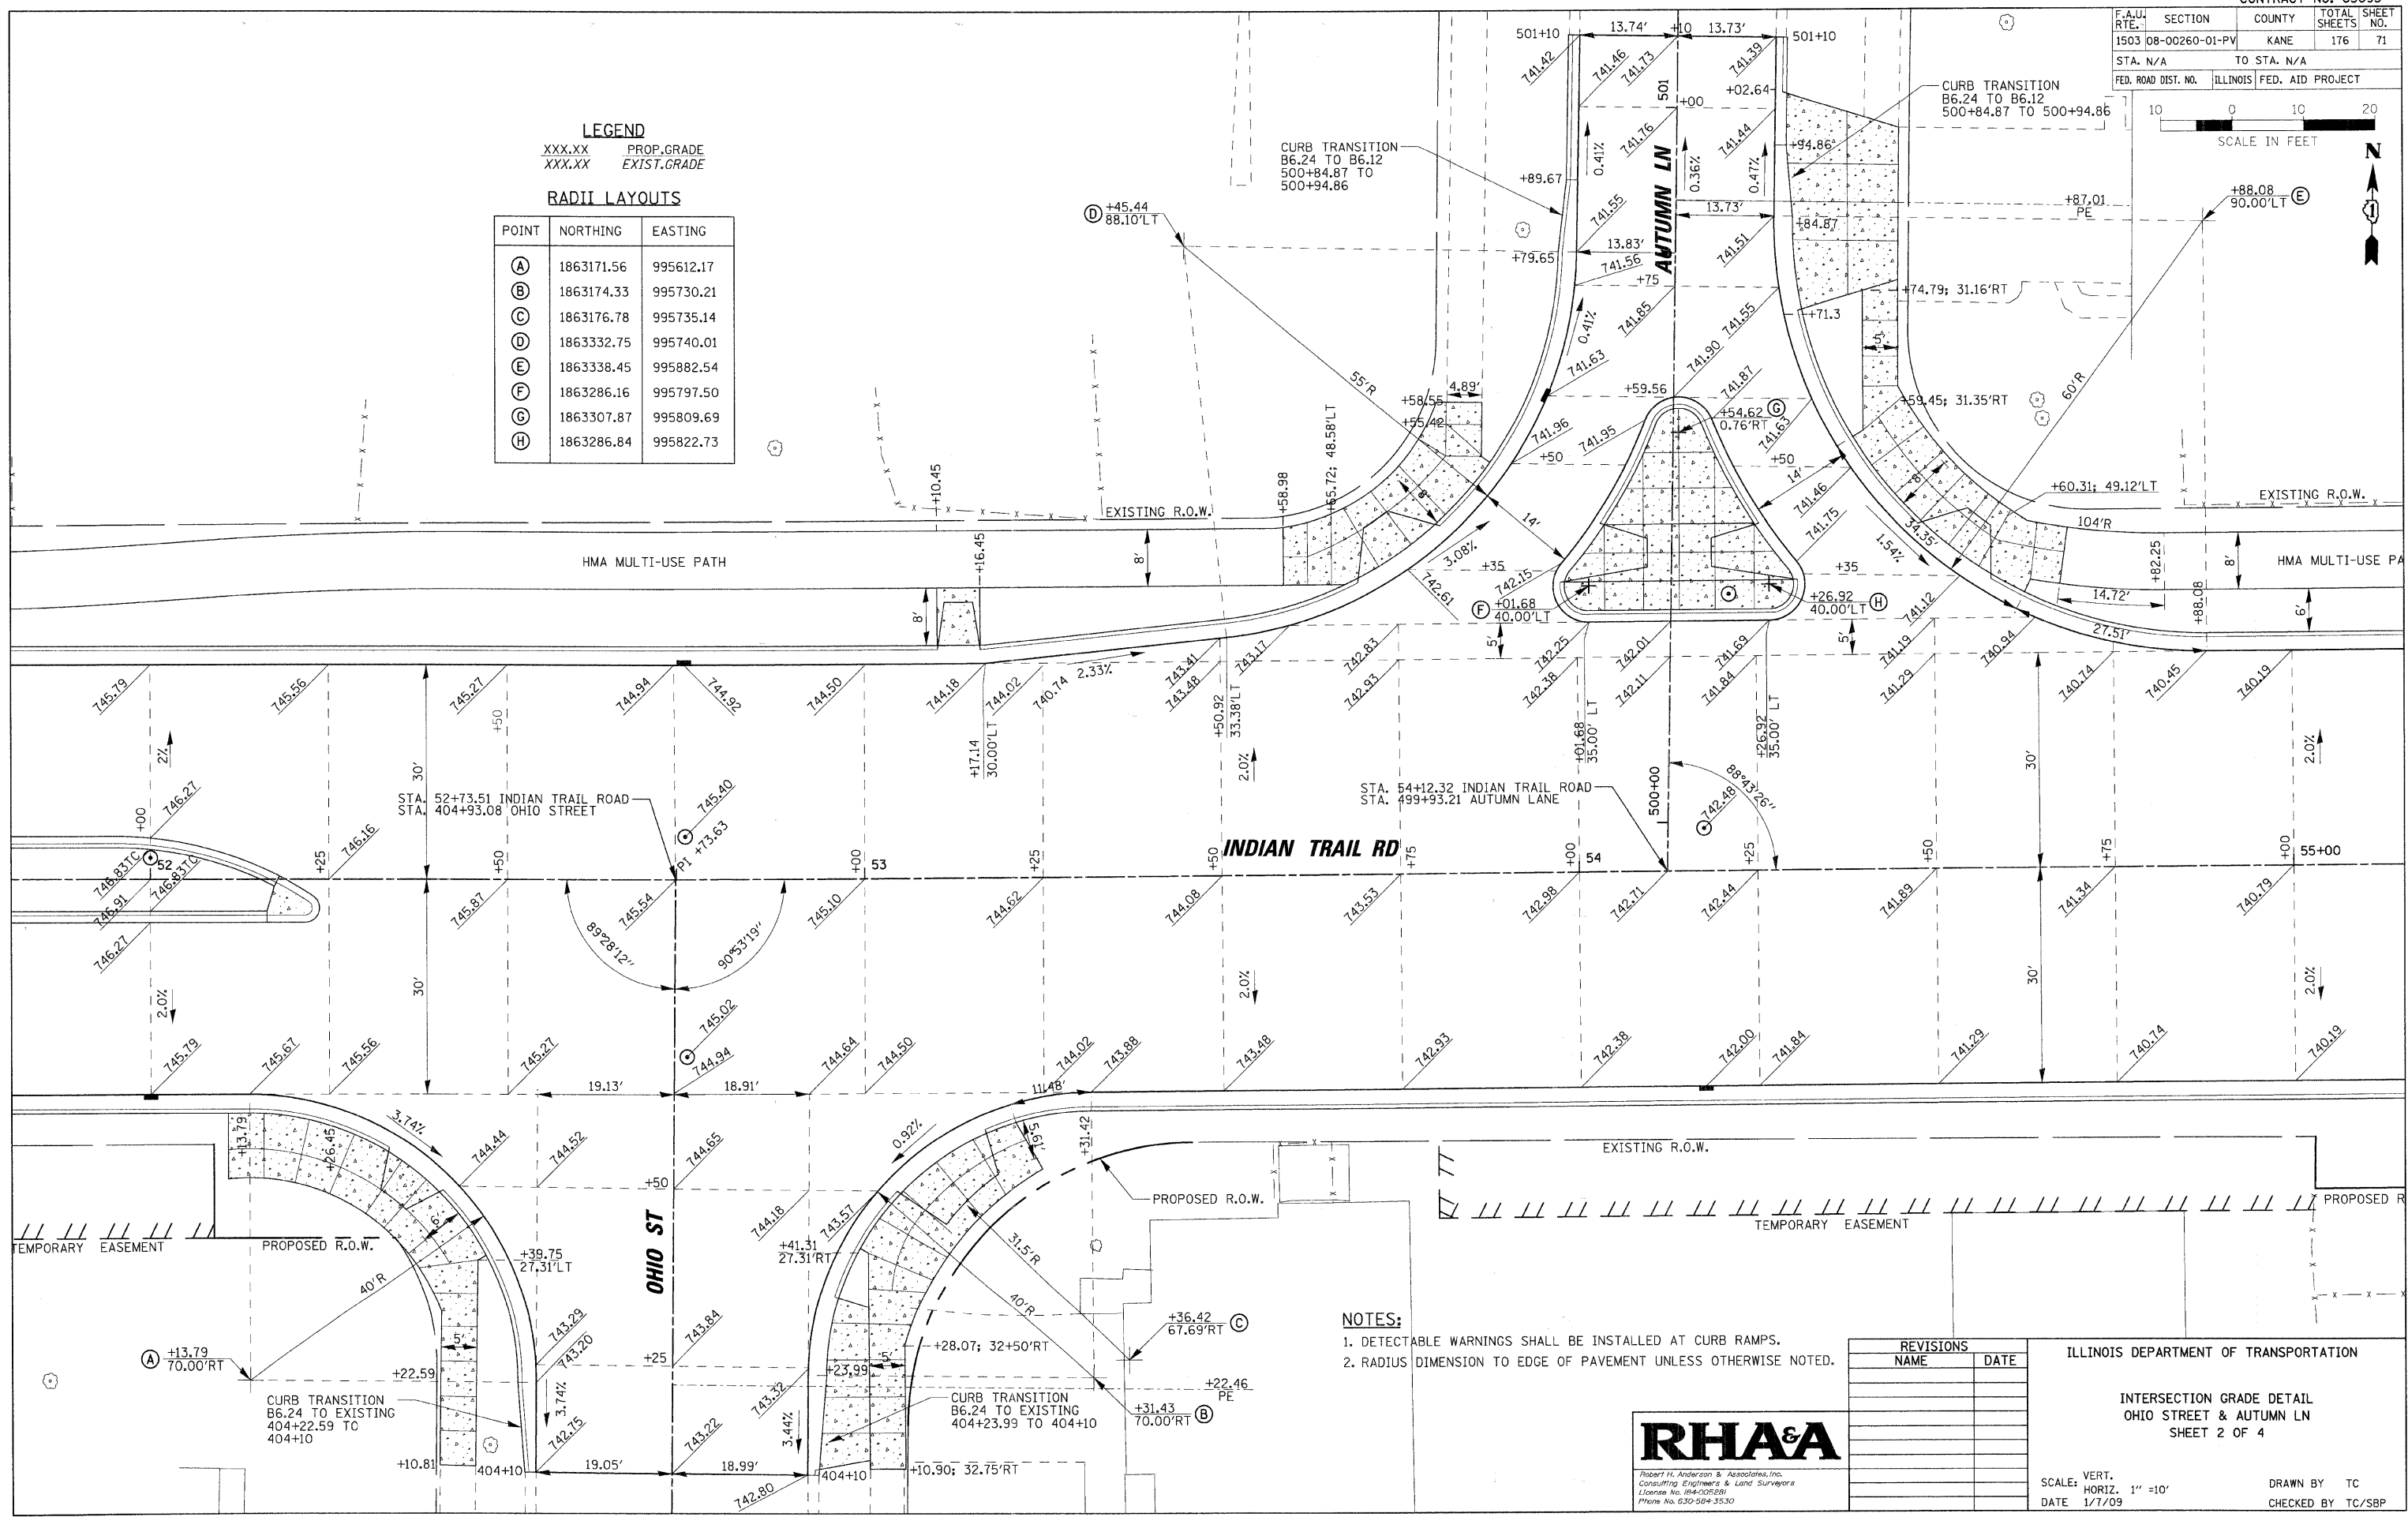


|                     |                |                  |              |           |
|---------------------|----------------|------------------|--------------|-----------|
| F.A.U. RTE.         | SECTION        | COUNTY           | TOTAL SHEETS | SHEET NO. |
| 1503                | 08-00260-01-PV | KANE             | 176          | 71        |
| STA. N/A            | TO STA. N/A    |                  |              |           |
| FED. ROAD DIST. NO. | ILLINOIS       | FED. AID PROJECT |              |           |

**LEGEND**  
 XXX.XX PROP.GRADE  
 XXX.XX EXIST.GRADE

**RADI LAYOUTS**

| POINT | NORTHING   | EASTING   |
|-------|------------|-----------|
| (A)   | 1863171.56 | 995612.17 |
| (B)   | 1863174.33 | 995730.21 |
| (C)   | 1863176.78 | 995735.14 |
| (D)   | 1863332.75 | 995740.01 |
| (E)   | 1863338.45 | 995882.54 |
| (F)   | 1863286.16 | 995797.50 |
| (G)   | 1863307.87 | 995809.69 |
| (H)   | 1863286.84 | 995822.73 |

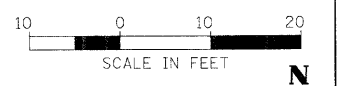

- NOTES:**
1. DETECTABLE WARNINGS SHALL BE INSTALLED AT CURB RAMPS.
  2. RADIUS DIMENSION TO EDGE OF PAVEMENT UNLESS OTHERWISE NOTED.

| REVISIONS |      |
|-----------|------|
| NAME      | DATE |
|           |      |
|           |      |
|           |      |
|           |      |

ILLINOIS DEPARTMENT OF TRANSPORTATION  
 INTERSECTION GRADE DETAIL  
 OHIO STREET & AUTUMN LN  
 SHEET 2 OF 4



SCALE: VERT. 1" = 10'  
 DATE 1/7/09  
 DRAWN BY TC  
 CHECKED BY TC/SBP

PLOT DATE = 1/5/2009  
 FILE NAME = H:\Users\j120899\_1\Projects\Civil\Shelton\Drawings  
 PLOT SCALE = 1" = 10'  
 USER NAME = USER