


PLOT DATE = 1/5/2009  
 PLOT SCALE = 1"=40.00'  
 USER NAME = JUBER

ORIGINAL SURVEY	SURVEYED	BY	DATE
NO.	NO.		
AREAS CHECKED			

FINAL SURVEY	SURVEYED	BY	DATE
NO.	NO.		
AREAS CHECKED			

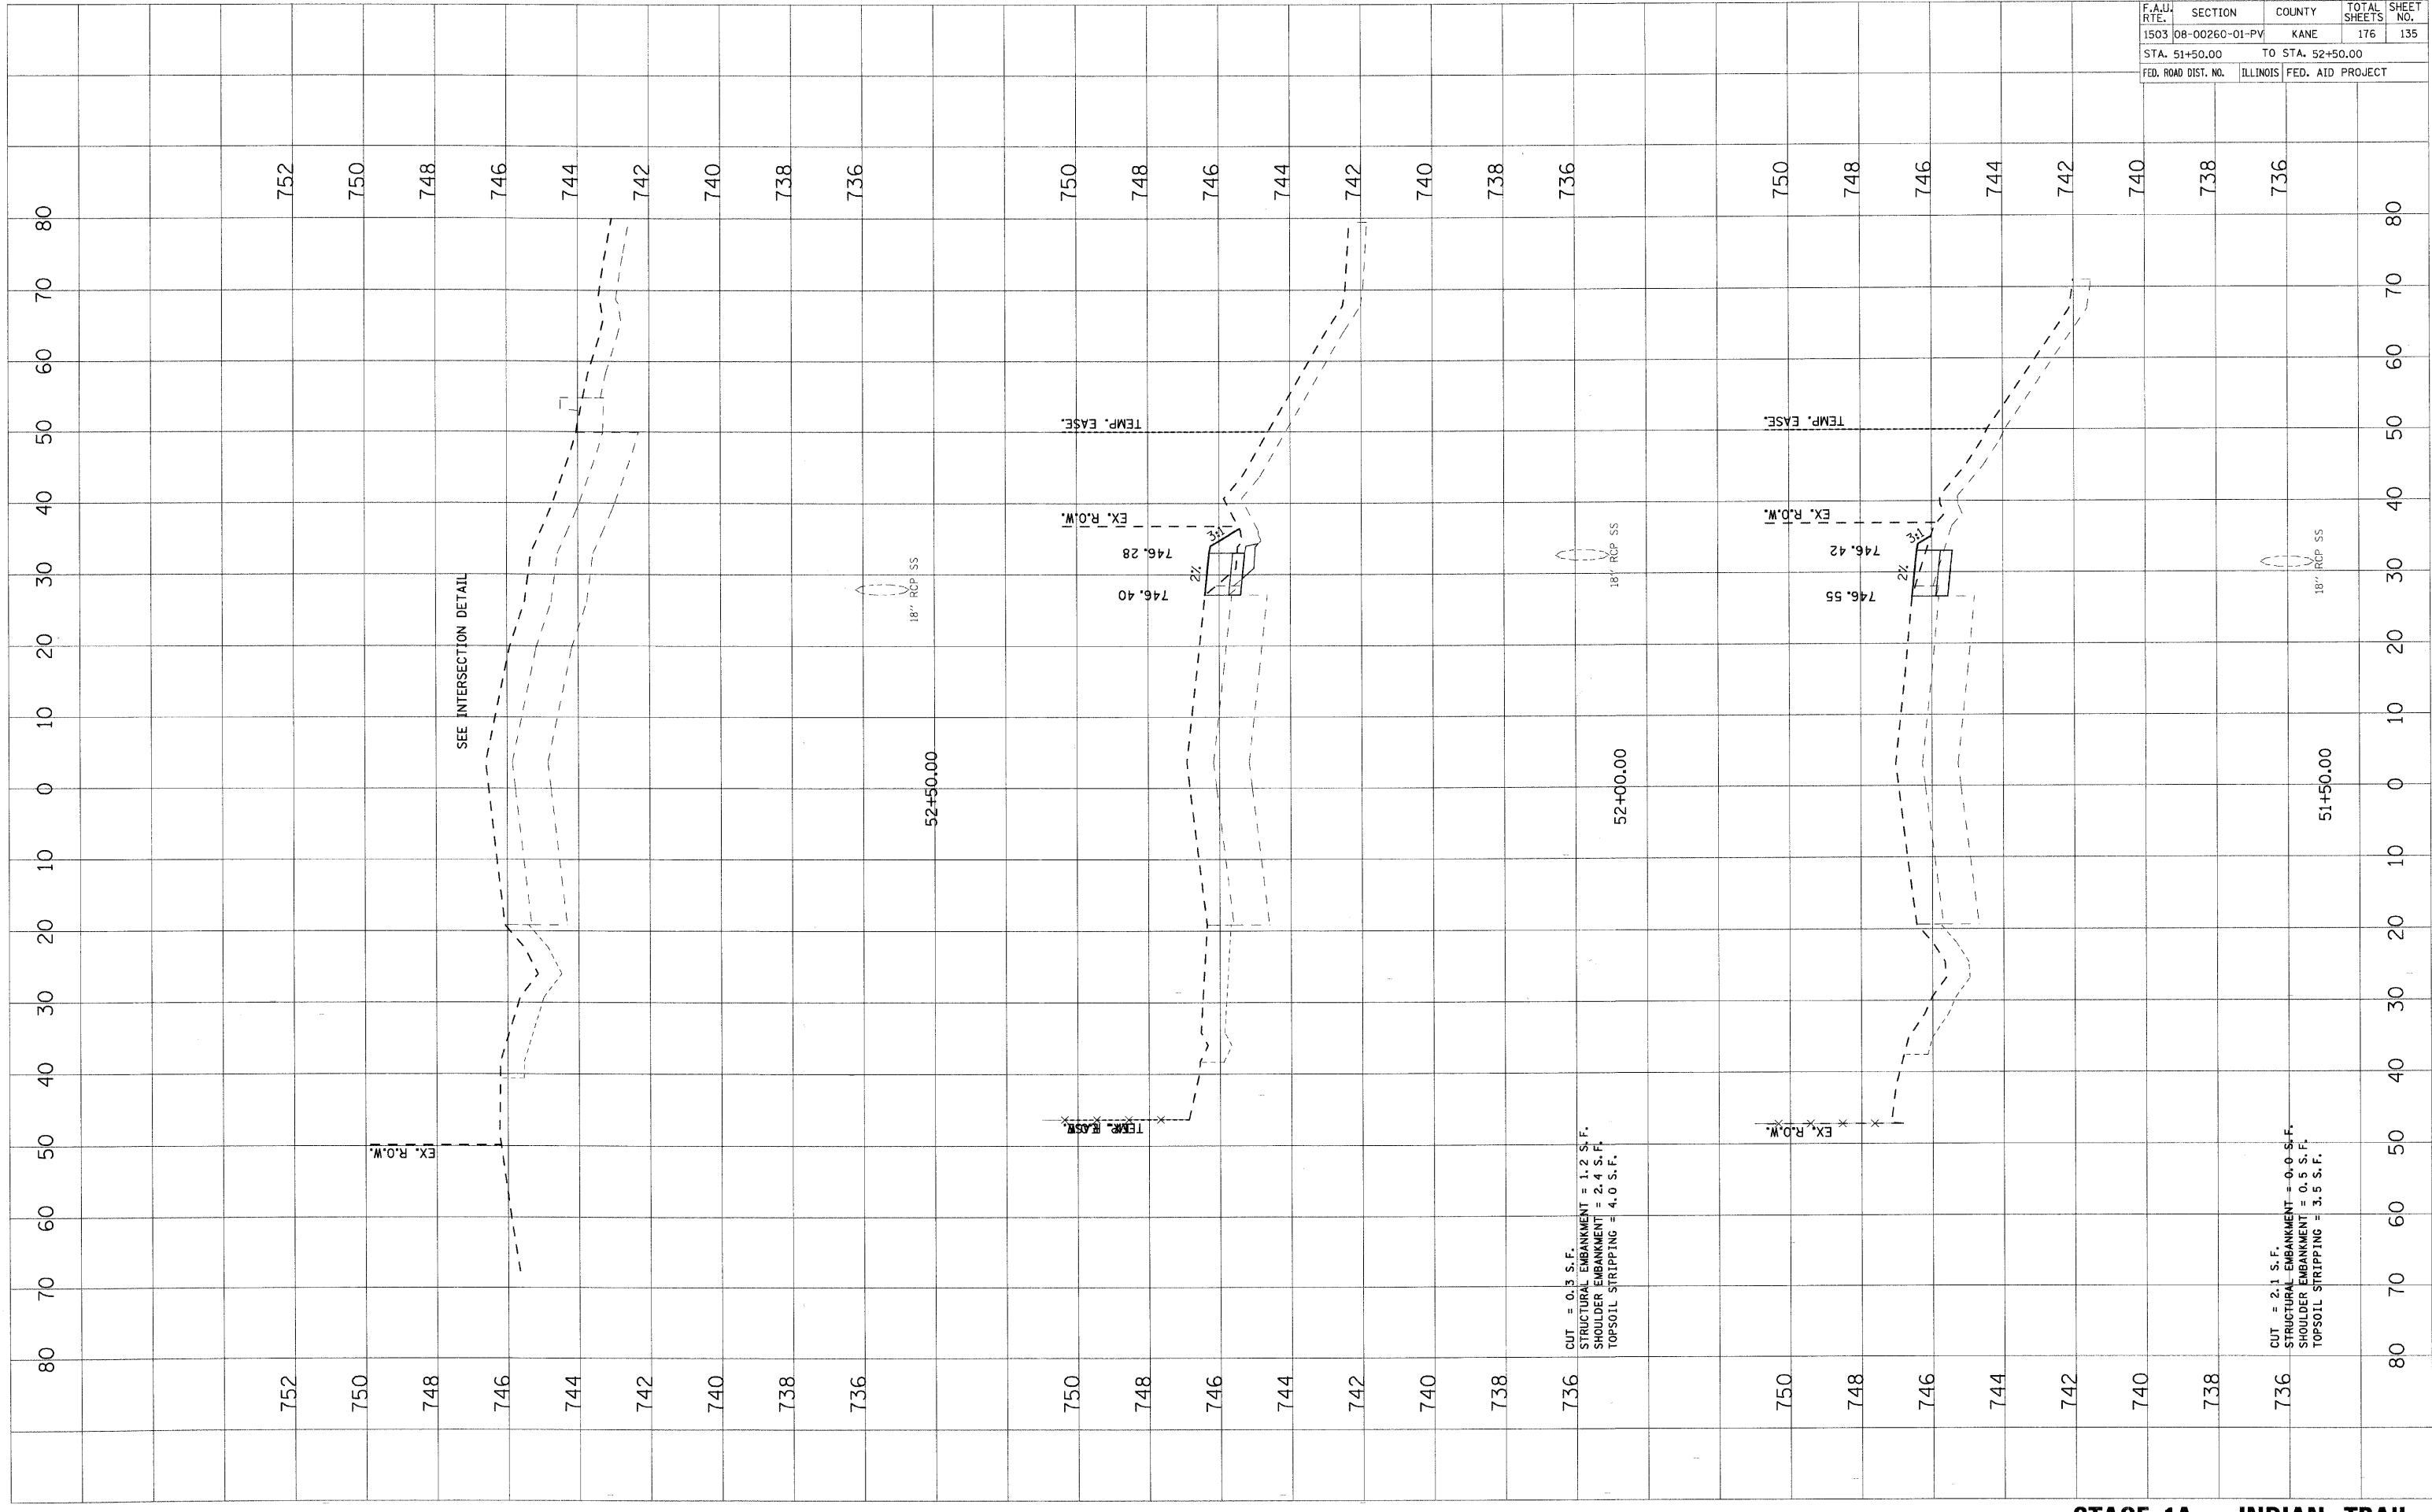

**STAGE 1A - INDIAN TRAIL**

F.A.U. RTE.	SECTION	COUNTY	TOTAL SHEETS	SHEET NO.
1503	08-00260-01-PV	KANE	176	135
STA. 51+50.00		TO STA. 52+50.00		
FED. ROAD DIST. NO.	ILLINOIS	FED. AID PROJECT		

CONTRACT NO. 63095