


F.A.I.D. RTE.	SECTION	COUNTY	TOTAL SHEETS	SHEET NO.
1503	08-00260-01-PV	KANE	176	138
STA. 55+00.00		TO STA. 55+50.00		
FED. ROAD DIST. NO.		ILLINOIS FED. AID PROJECT		

DATE	BY

DATE	BY

PLOT DATE = 1/5/2009
 PLOT SCALE = 1/4"=100'
 USER NAME = USER

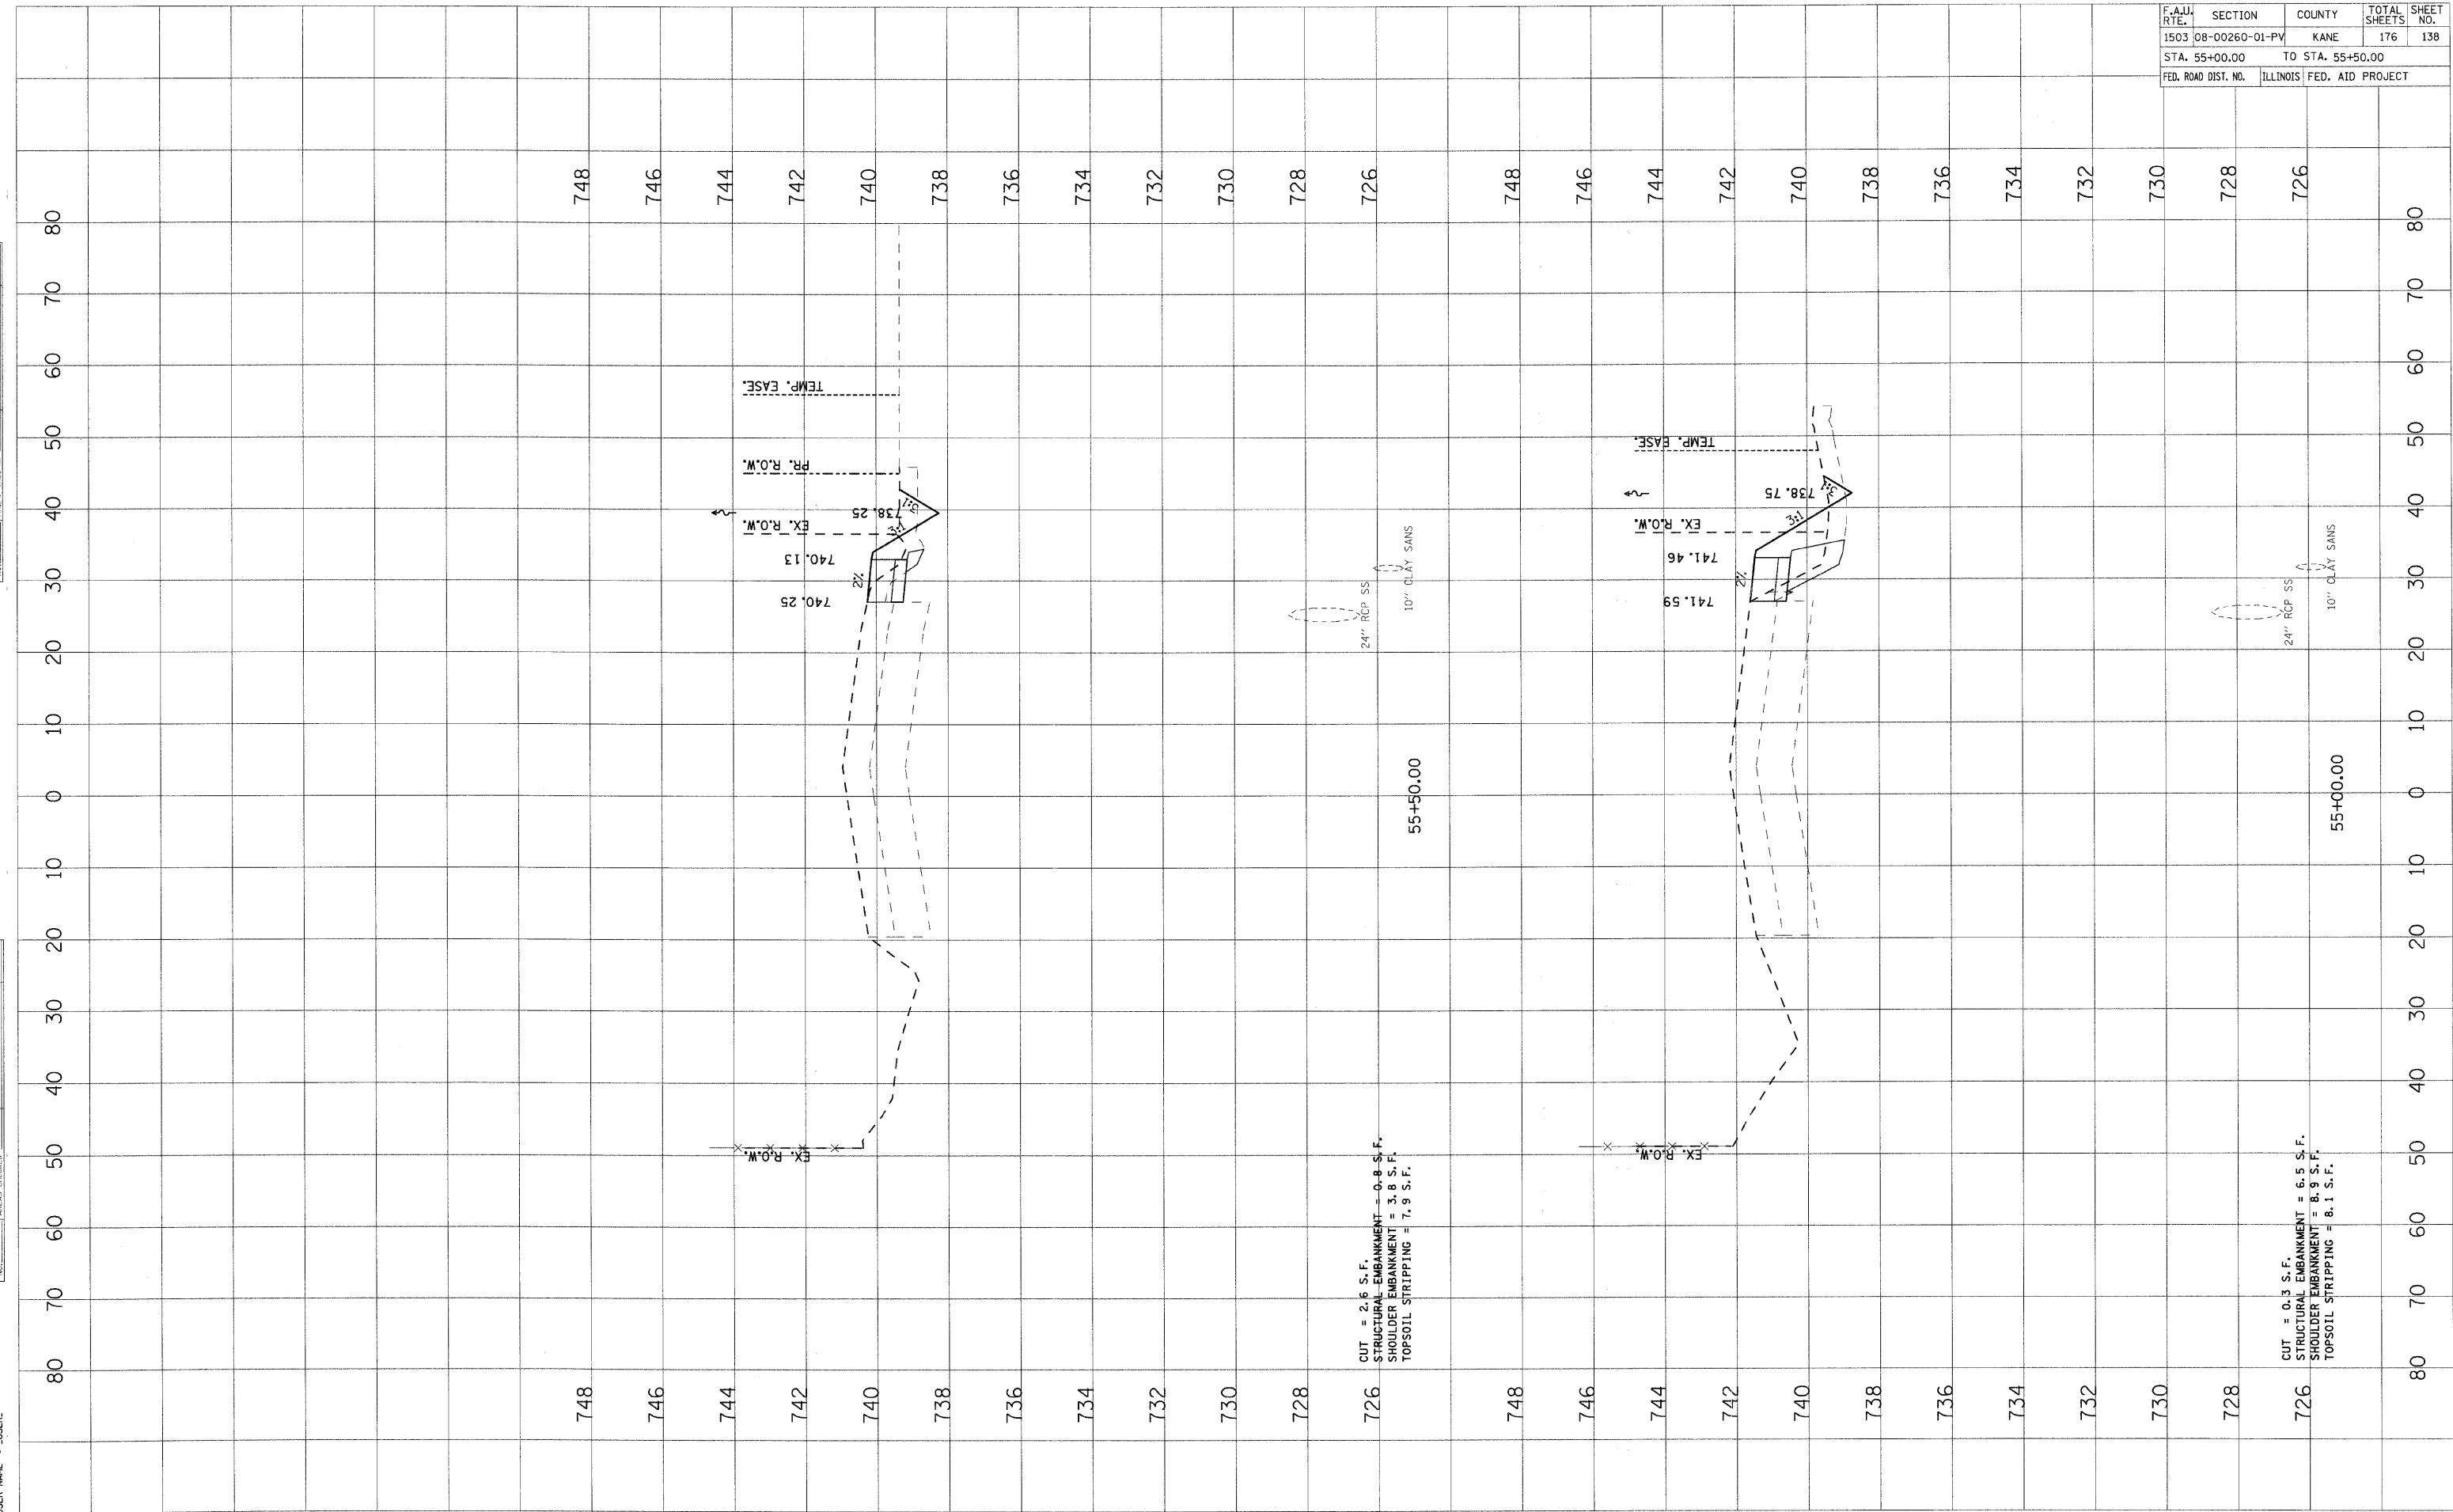

726 CUT = 2.6 S.F.
 STRUCTURAL EMBANKMENT = 0.8 S.F.
 SHOULDER EMBANKMENT = 3.8 S.F.
 TOPSOIL STRIPPING = 7.9 S.F.

726 CUT = 0.3 S.F.
 STRUCTURAL EMBANKMENT = 6.5 S.F.
 SHOULDER EMBANKMENT = 8.9 S.F.
 TOPSOIL STRIPPING = 8.1 S.F.