


F.A.U. RTE.	SECTION	COUNTY	TOTAL SHEETS	SHEET NO.
1503	08-00260-01-PV	KANE	176	144
STA. 60+50.00		TO STA. 61+50.00		
FED. ROAD DIST. NO.		ILLINOIS	FED. AID PROJECT	

FINAL SURVEY	BY	DATE
SURVEYED		
PLOTTED		
DATE		
NO. 1		
AREAS CHECKED		

ORIGINAL SURVEY	BY	DATE
SURVEYED		
PLOTTED		
DATE		
NO. 1		
AREAS CHECKED		

PLOT DATE = 1/25/2009  
 FILE NAME = I:\Road\63095\1208095.LTP\INDIAN TRAIL\KANE\63095-144.dwg  
 PLOT SCALE = 1"=40'  
 USER NAME = JUSER

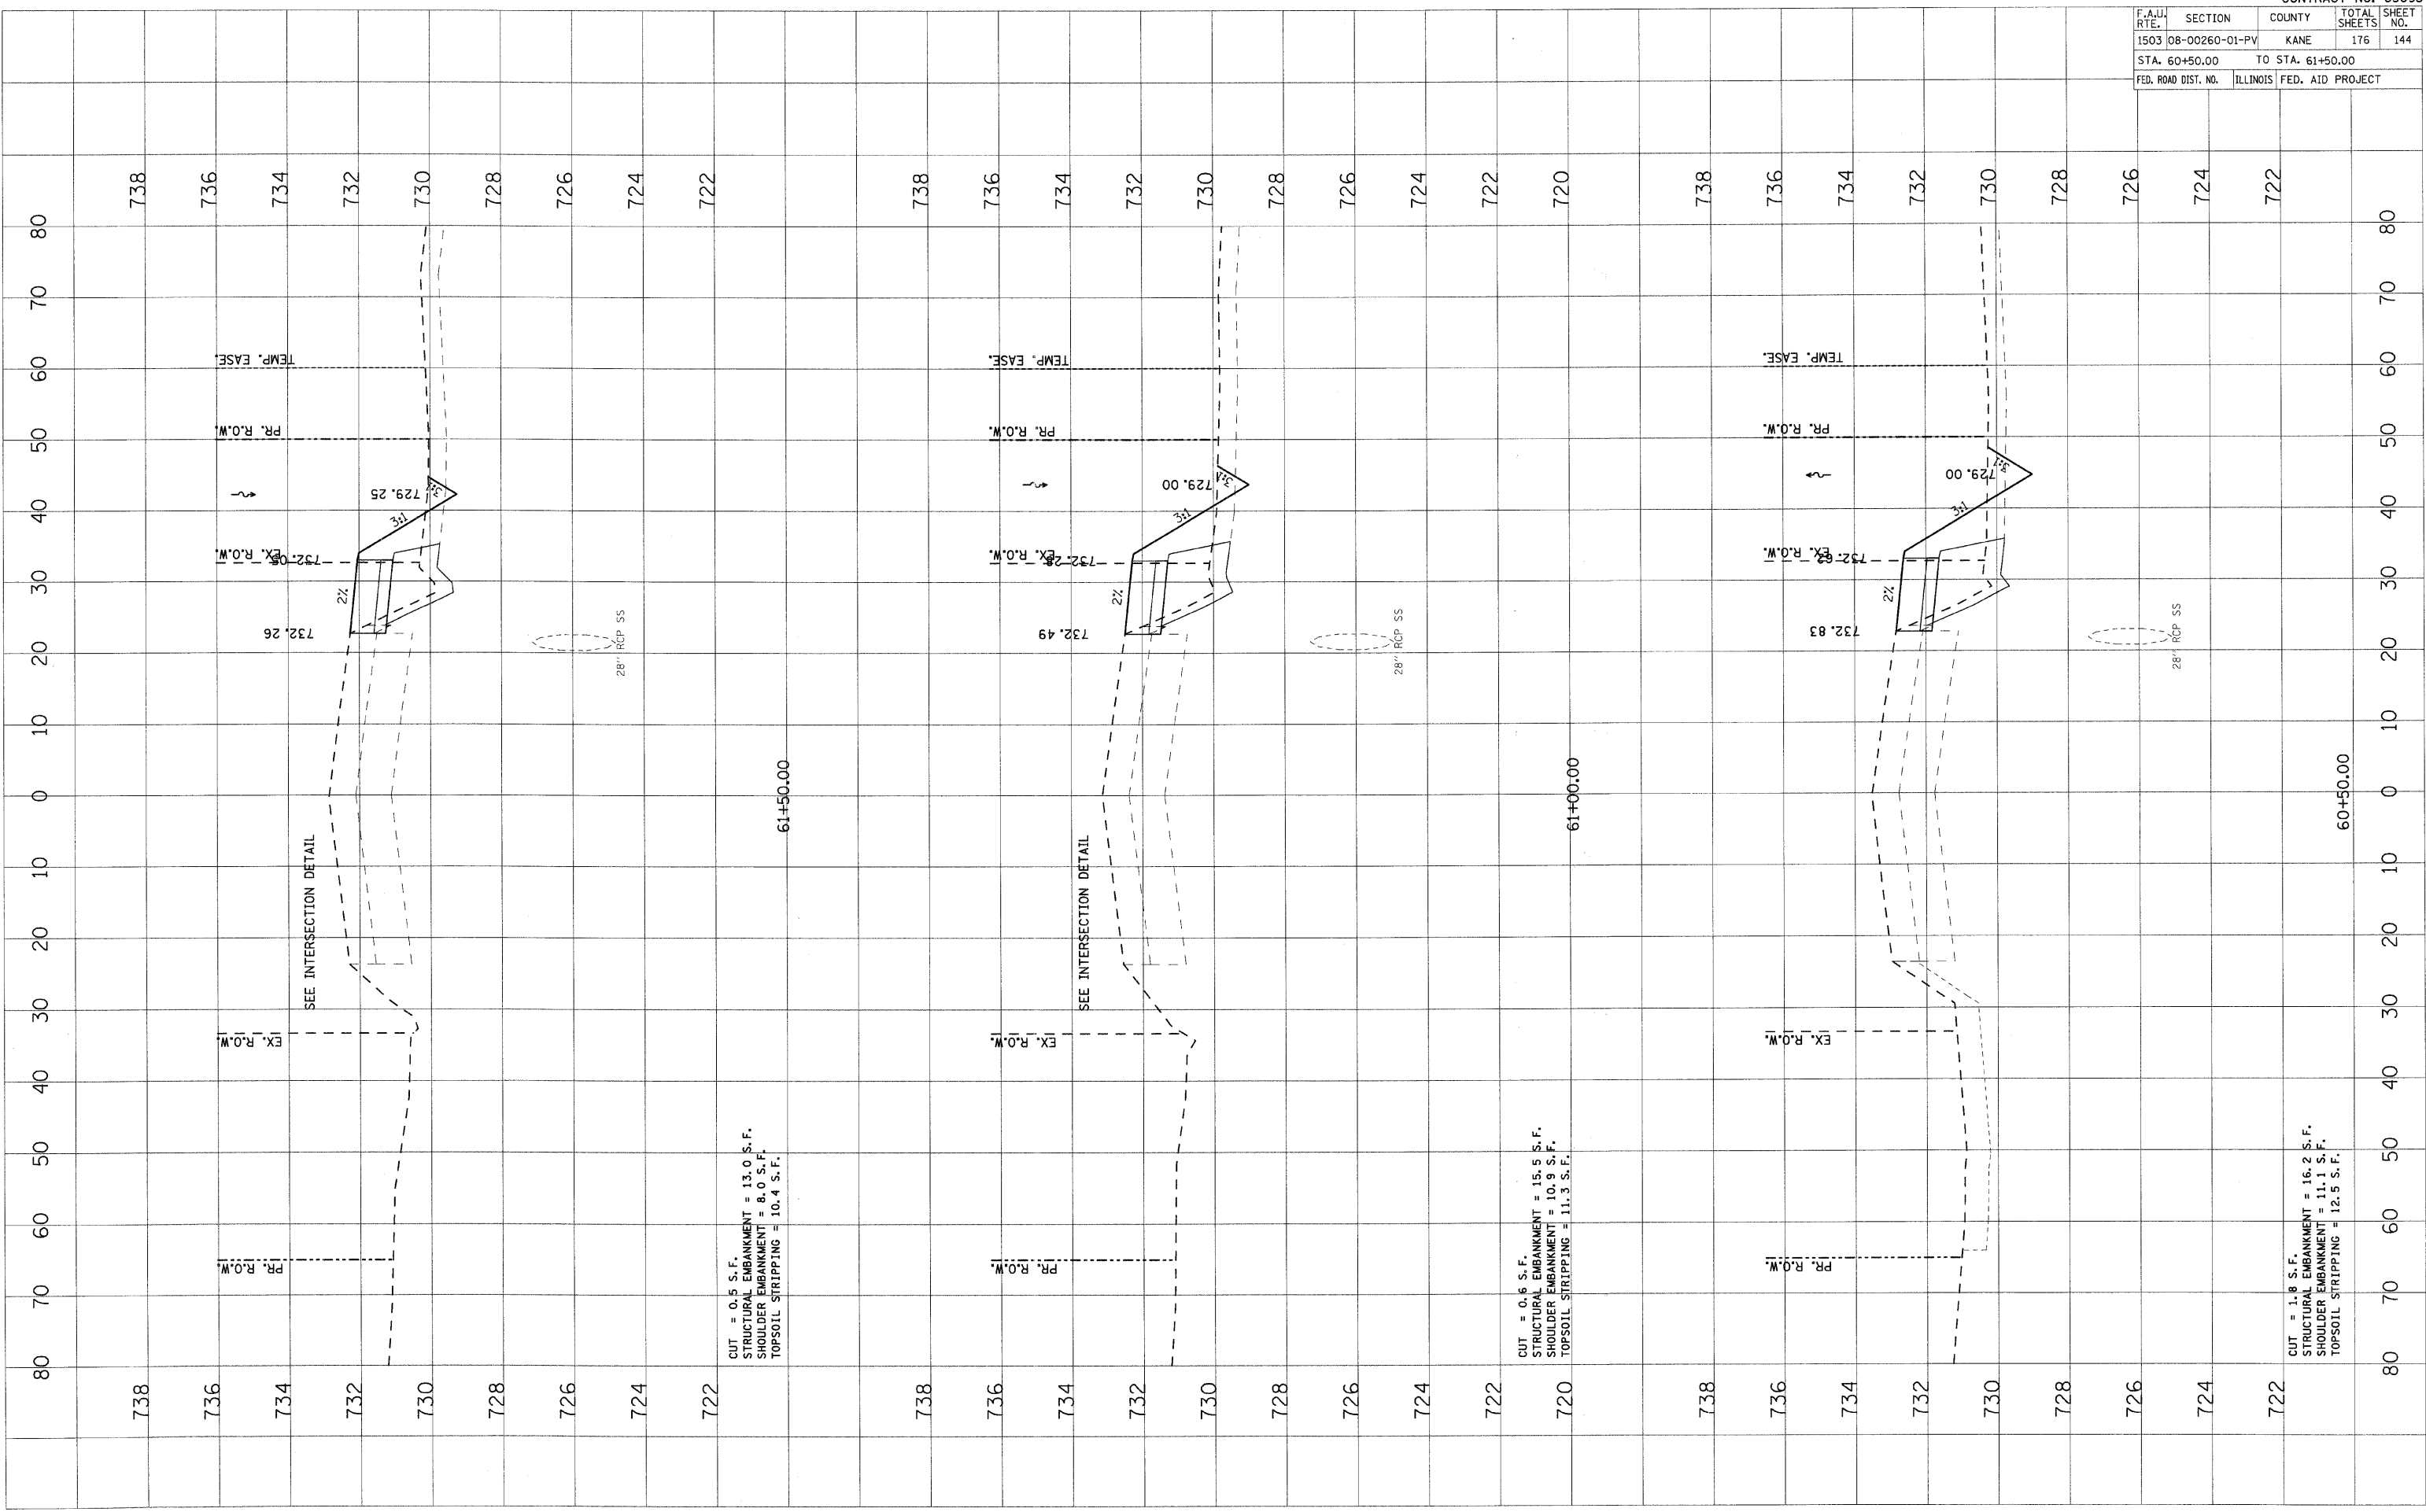

CUT = 0.5 S.F.  
 STRUCTURAL EMBANKMENT = 13.0 S.F.  
 SHOULDER EMBANKMENT = 8.0 S.F.  
 TOPSOIL STRIPPING = 10.4 S.F.

CUT = 0.6 S.F.  
 STRUCTURAL EMBANKMENT = 15.5 S.F.  
 SHOULDER EMBANKMENT = 10.9 S.F.  
 TOPSOIL STRIPPING = 11.3 S.F.

CUT = 1.8 S.F.  
 STRUCTURAL EMBANKMENT = 16.2 S.F.  
 SHOULDER EMBANKMENT = 11.1 S.F.  
 TOPSOIL STRIPPING = 12.5 S.F.