


F.A.I. DIST.	SECTION	COUNTY	TOTAL SHEETS	SHEET NO.
1503	08-00260-01-PV	KANE	176	151
STA. 69+60.00		TO STA. 70+50.00		
FED. ROAD DIST. NO.		ILLINOIS	FED. AID PROJECT	

FINAL SURVEY	BY	DATE
SURVEYED		
NOTE BOOK		
AREAS CHECKED		
NO.		

ORIGINAL SURVEY	BY	DATE
SURVEYED		
NOTE BOOK		
AREAS CHECKED		
NO.		

PLOT DATE = 1/5/2009
 FILE NAME = H:\work\1208095.LTP\INDIAN TRAIL\STAGE 1A\STAGE 1A.DWG
 PLOT SCALE = 1"=40'
 USER NAME = JUSER

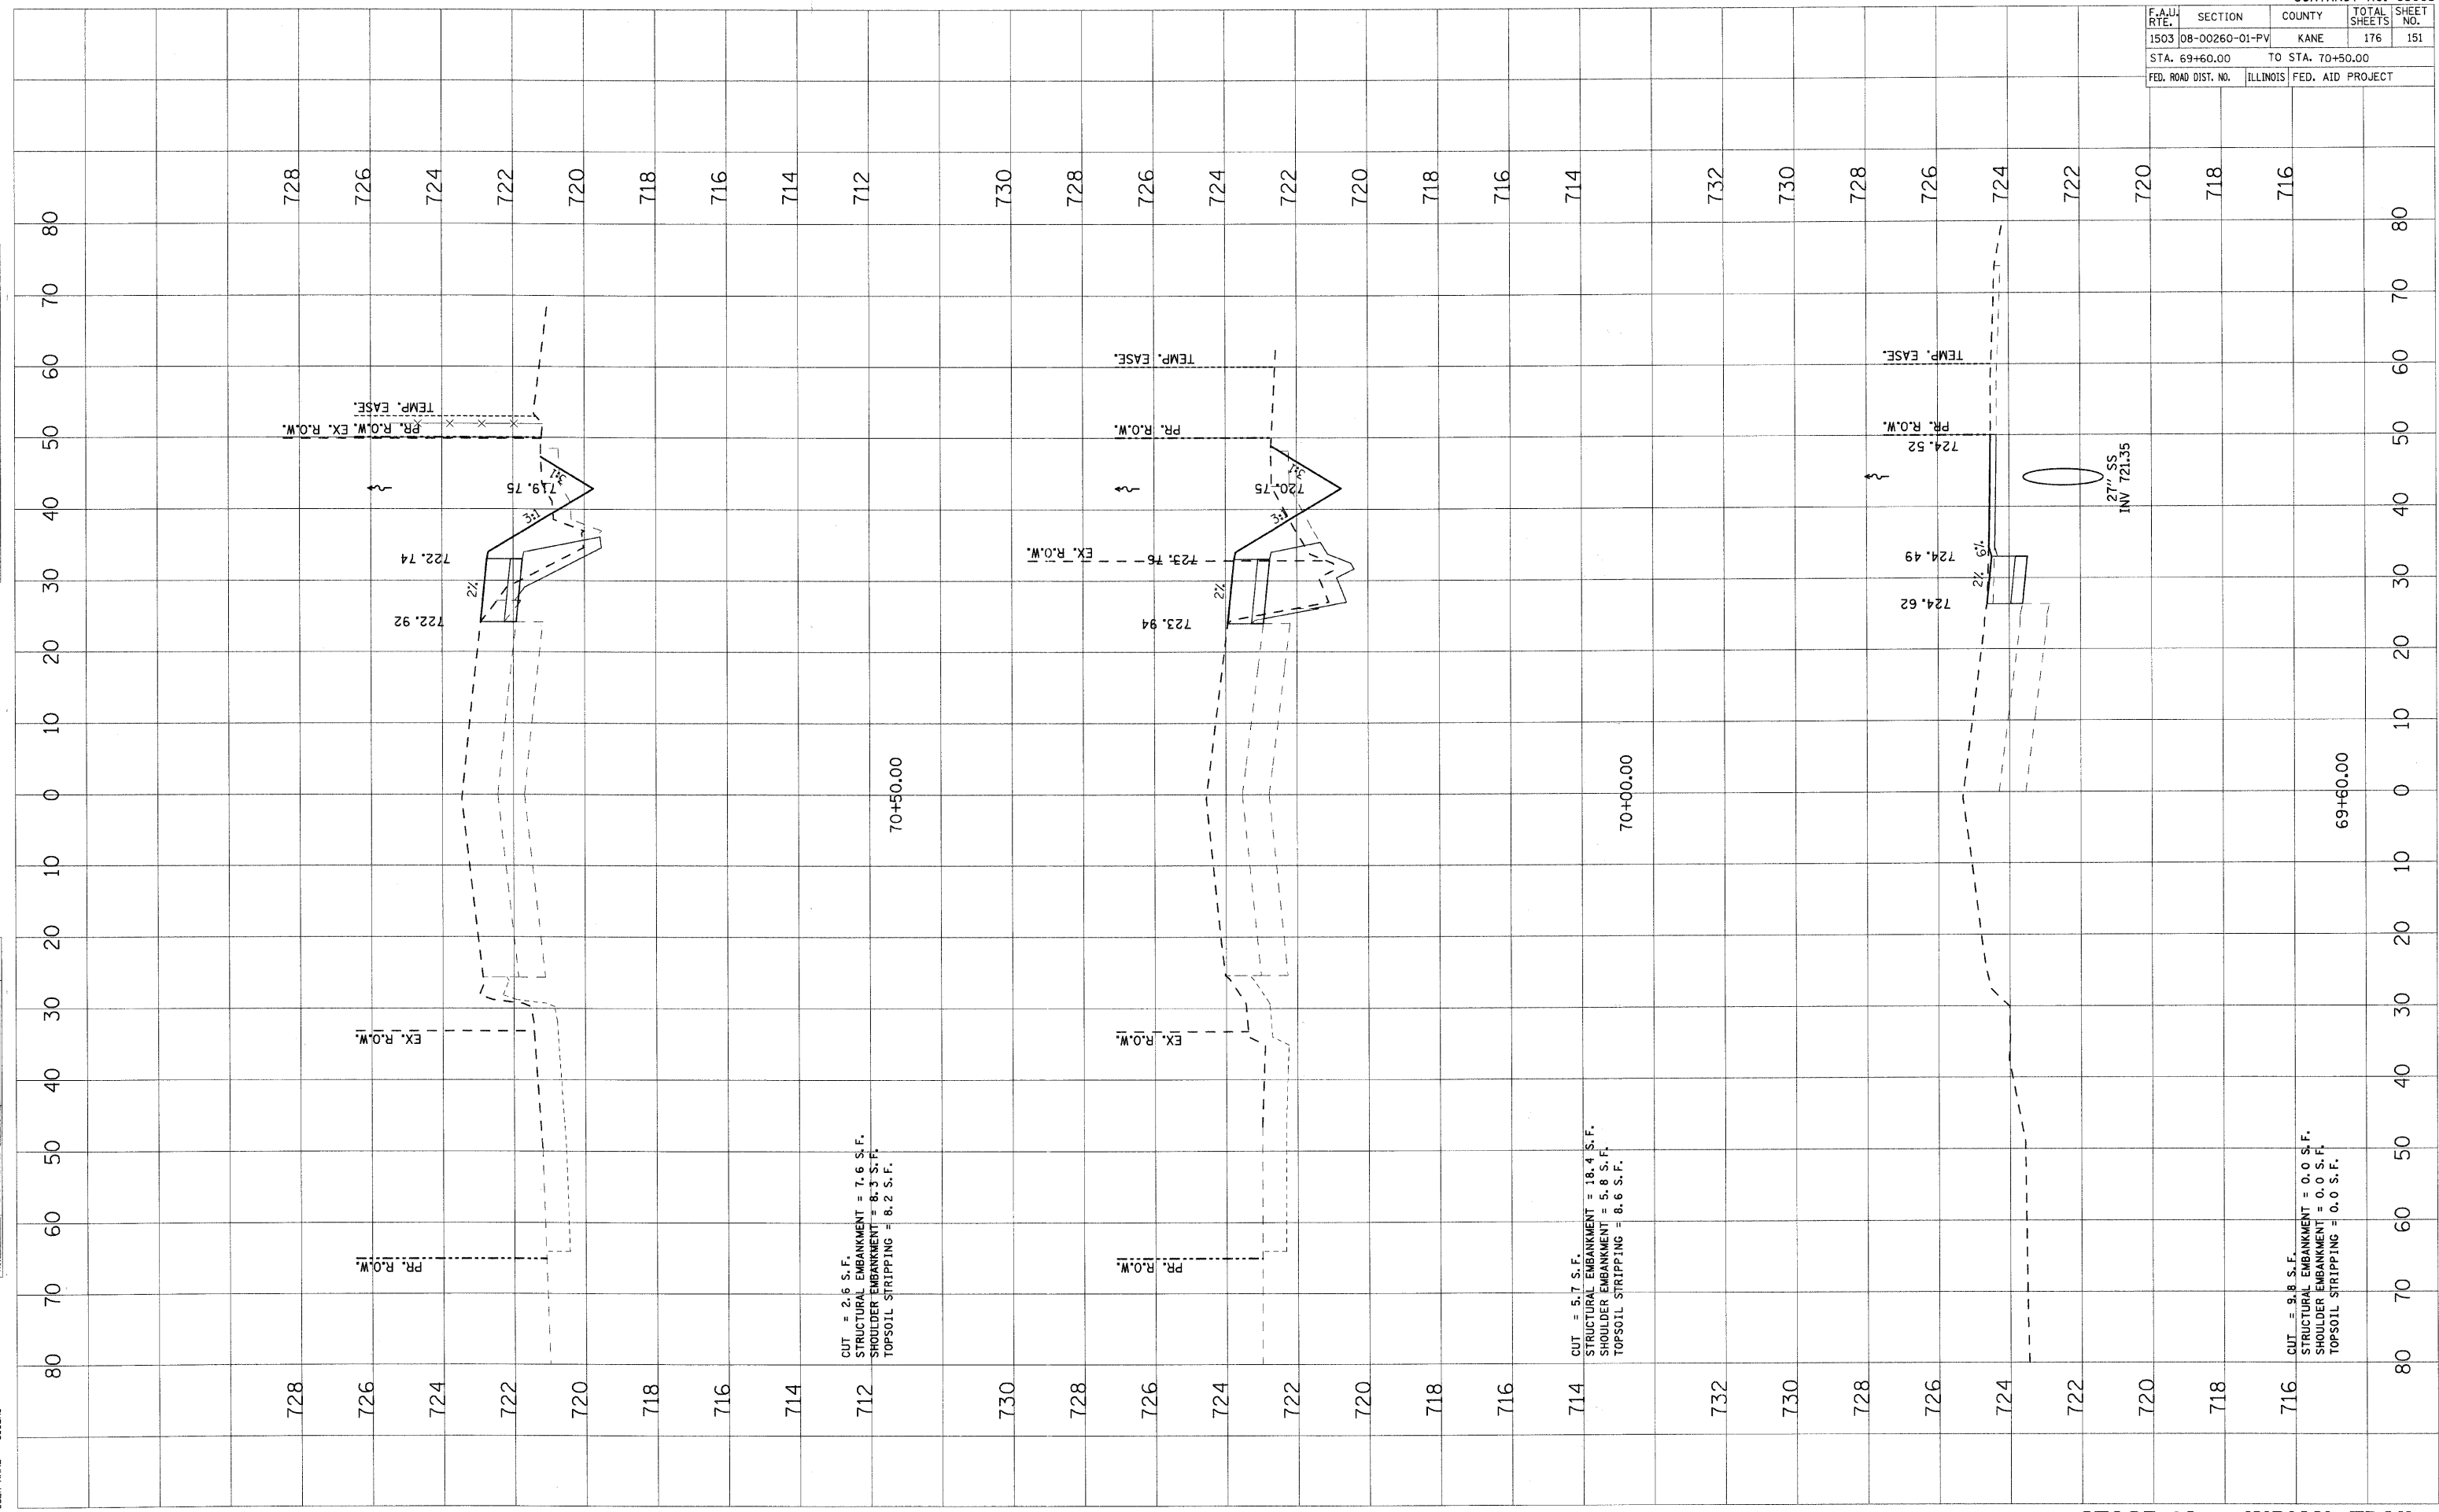

CUT = 2.6 S.F.
 STRUCTURAL EMBANKMENT = 7.6 S.F.
 SHOULDER EMBANKMENT = 8.3 S.F.
 TOPSOIL STRIPPING = 8.2 S.F.

CUT = 5.7 S.F.
 STRUCTURAL EMBANKMENT = 18.4 S.F.
 SHOULDER EMBANKMENT = 5.8 S.F.
 TOPSOIL STRIPPING = 8.6 S.F.

CUT = 9.8 S.F.
 STRUCTURAL EMBANKMENT = 0.0 S.F.
 SHOULDER EMBANKMENT = 0.0 S.F.
 TOPSOIL STRIPPING = 0.0 S.F.