


PLOT DATE = 1/5/2009  
 FILE NAME = H:\Aurora\20085-ITP\11\G\11\Sh-N\2085-ITP.dwg  
 PLOT SCALE = USER.  
 USER NAME = USER.

ORIGINAL SURVEY PLOTTED AREAS CHECKED  
 BY: DATE:

FINAL SURVEY PLOTTED AREAS CHECKED  
 BY: DATE:

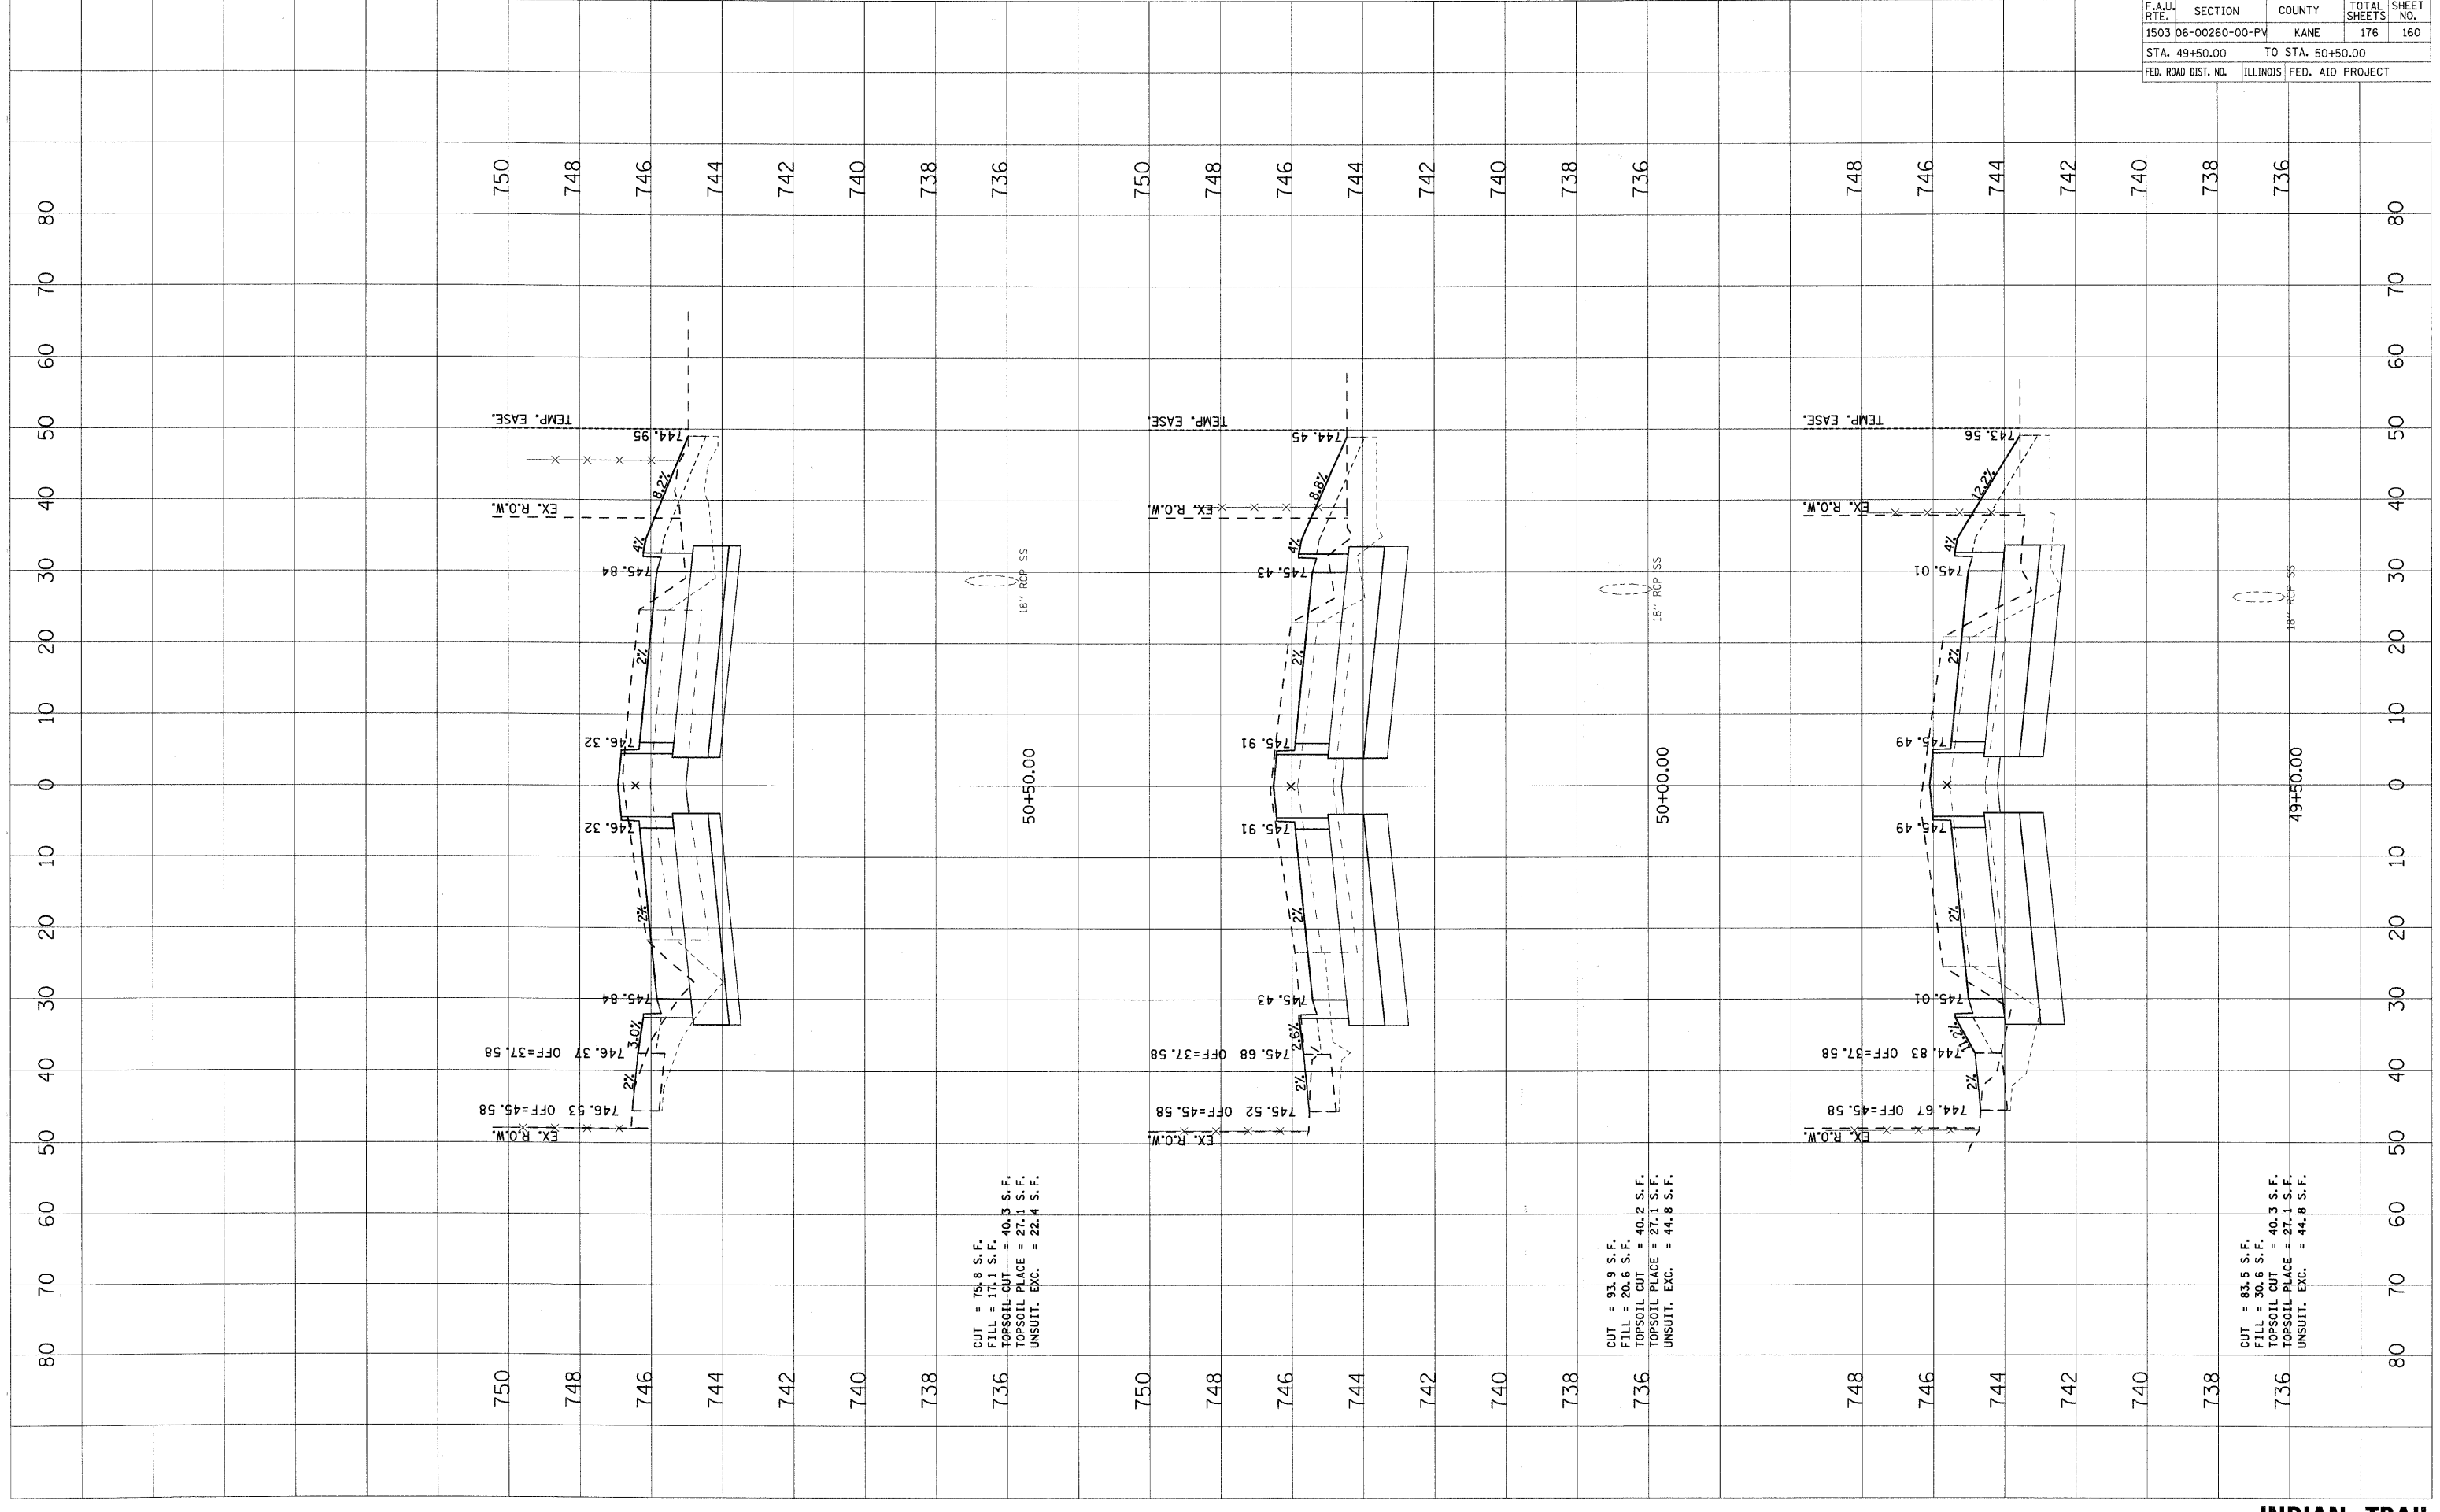

CUT = 75.8 S.F.  
 FILL = 17.1 S.F.  
 TOPSOIL CUT = 40.3 S.F.  
 TOPSOIL PLACE = 27.1 S.F.  
 UNSUIT. EXC. = 22.4 S.F.

CUT = 93.9 S.F.  
 FILL = 20.6 S.F.  
 TOPSOIL CUT = 40.2 S.F.  
 TOPSOIL PLACE = 27.1 S.F.  
 UNSUIT. EXC. = 44.8 S.F.

CUT = 83.5 S.F.  
 FILL = 30.6 S.F.  
 TOPSOIL CUT = 40.3 S.F.  
 TOPSOIL PLACE = 27.1 S.F.  
 UNSUIT. EXC. = 44.8 S.F.

F.A.U. RTE.	SECTION	COUNTY	TOTAL SHEETS	SHEET NO.
1503	06-00260-00-PV	KANE	176	160
STA. 49+50.00		TO STA. 50+50.00		
FED. ROAD DIST. NO.	ILLINOIS	FED. AID PROJECT		