


PLOT DATE = 1/5/2009
 FILE NAME = H:\user\1520095.LTP\1101\1520095.DWG
 USER NAME = USER

ORIGINAL SURVEYED SURVEYED
 SHEET PLOTTED PLOTTED
 TEMPLATE TEMPLATE
 NO. AREAS CHECKED AREAS CHECKED

BY DATE

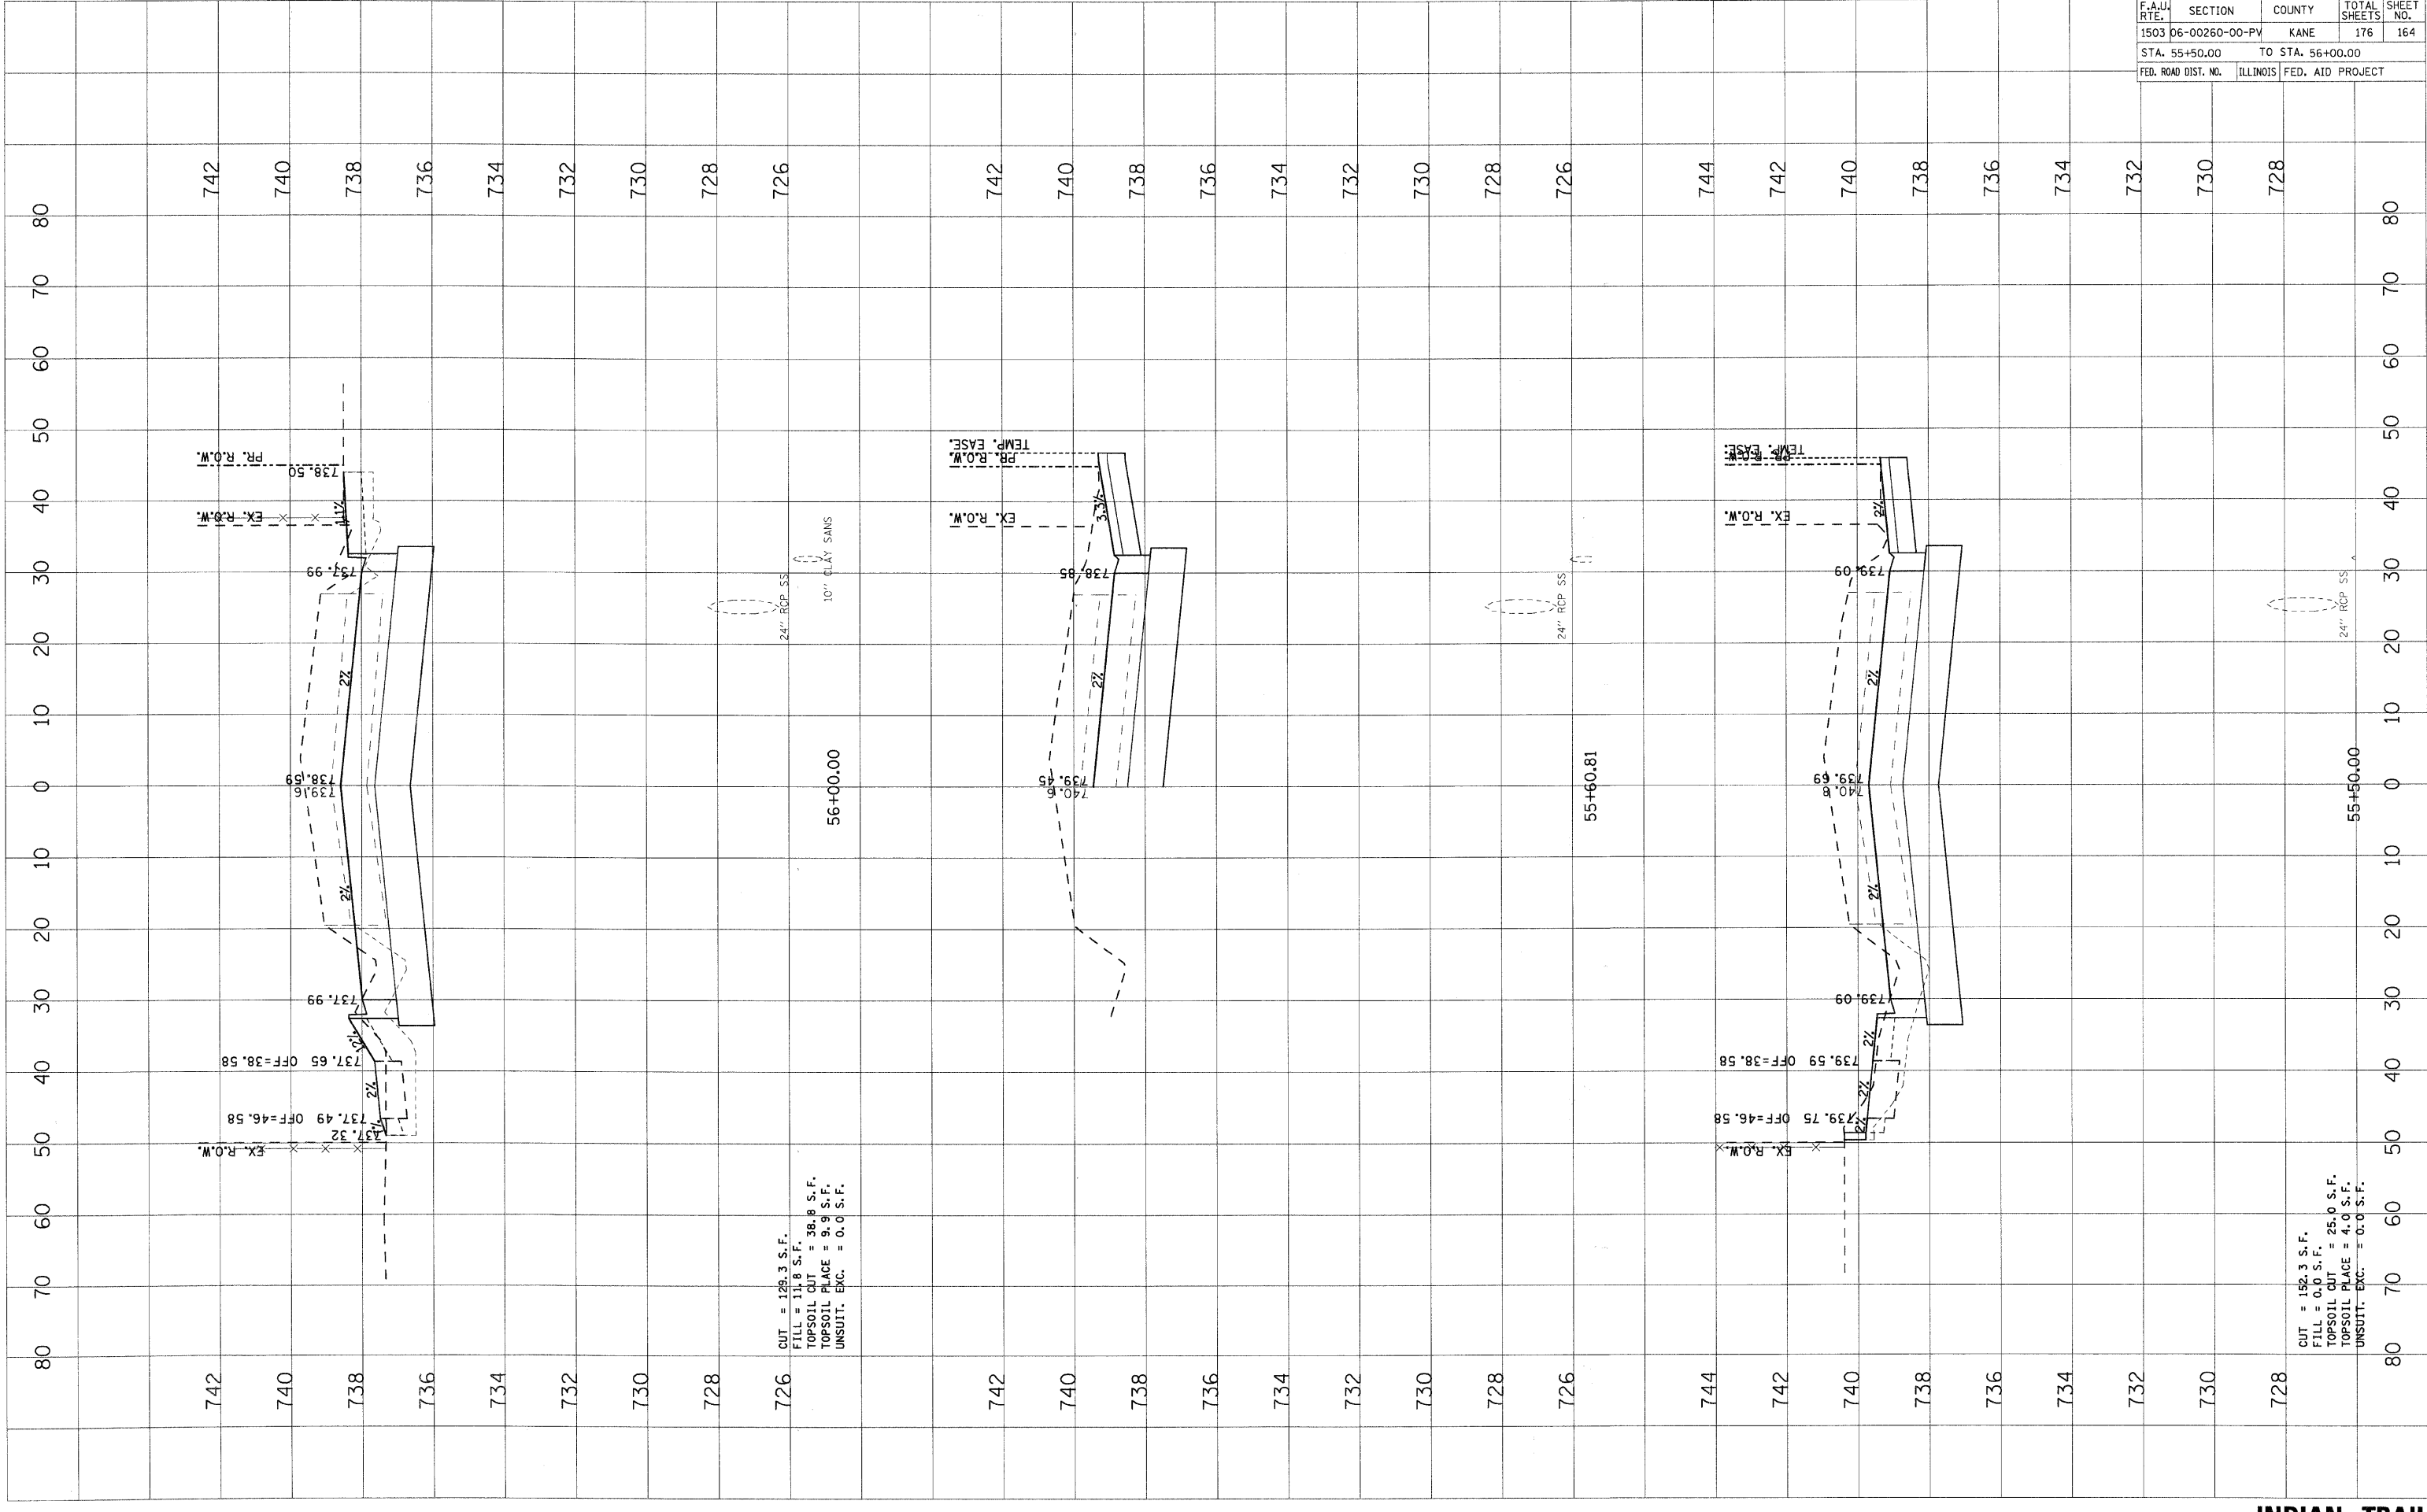

CUT = 128.3 S.F.
 FILL = 11.8 S.F.
 TOPSOIL CUT = 38.8 S.F.
 TOPSOIL PLAGE = 9.9 S.F.
 UNSUIT. EXC. = 0.0 S.F.

CUT = 152.3 S.F.
 FILL = 0.0 S.F.
 TOPSOIL CUT = 25.0 S.F.
 TOPSOIL PLAGE = 4.0 S.F.
 UNSUIT. EXC. = 0.0 S.F.

F.A.U. RTE.	SECTION	COUNTY	TOTAL SHEETS	SHEET NO.
1503	06-00260-00-PV	KANE	176	164
STA. 55+50.00		TO STA. 56+00.00		
FED. ROAD DIST. NO.	ILLINOIS	FED. AID PROJECT		