


PLOT DATE = 1/2/2009
 FILE NAME = H:\aurore\120869_1\PRIN\G.v1\SHR\NS-F-#90K
 PLOT NAME =
 USER NAME = JUSER.

ORIGINAL SURVEYED
 SURVEY PLOTTED
 NOTE BOOK TEMPLATE
 NO. AREAS CHECKED

FINAL SURVEYED
 SURVEY PLOTTED
 NOTE BOOK TEMPLATE
 NO. AREAS CHECKED

BY

DATE

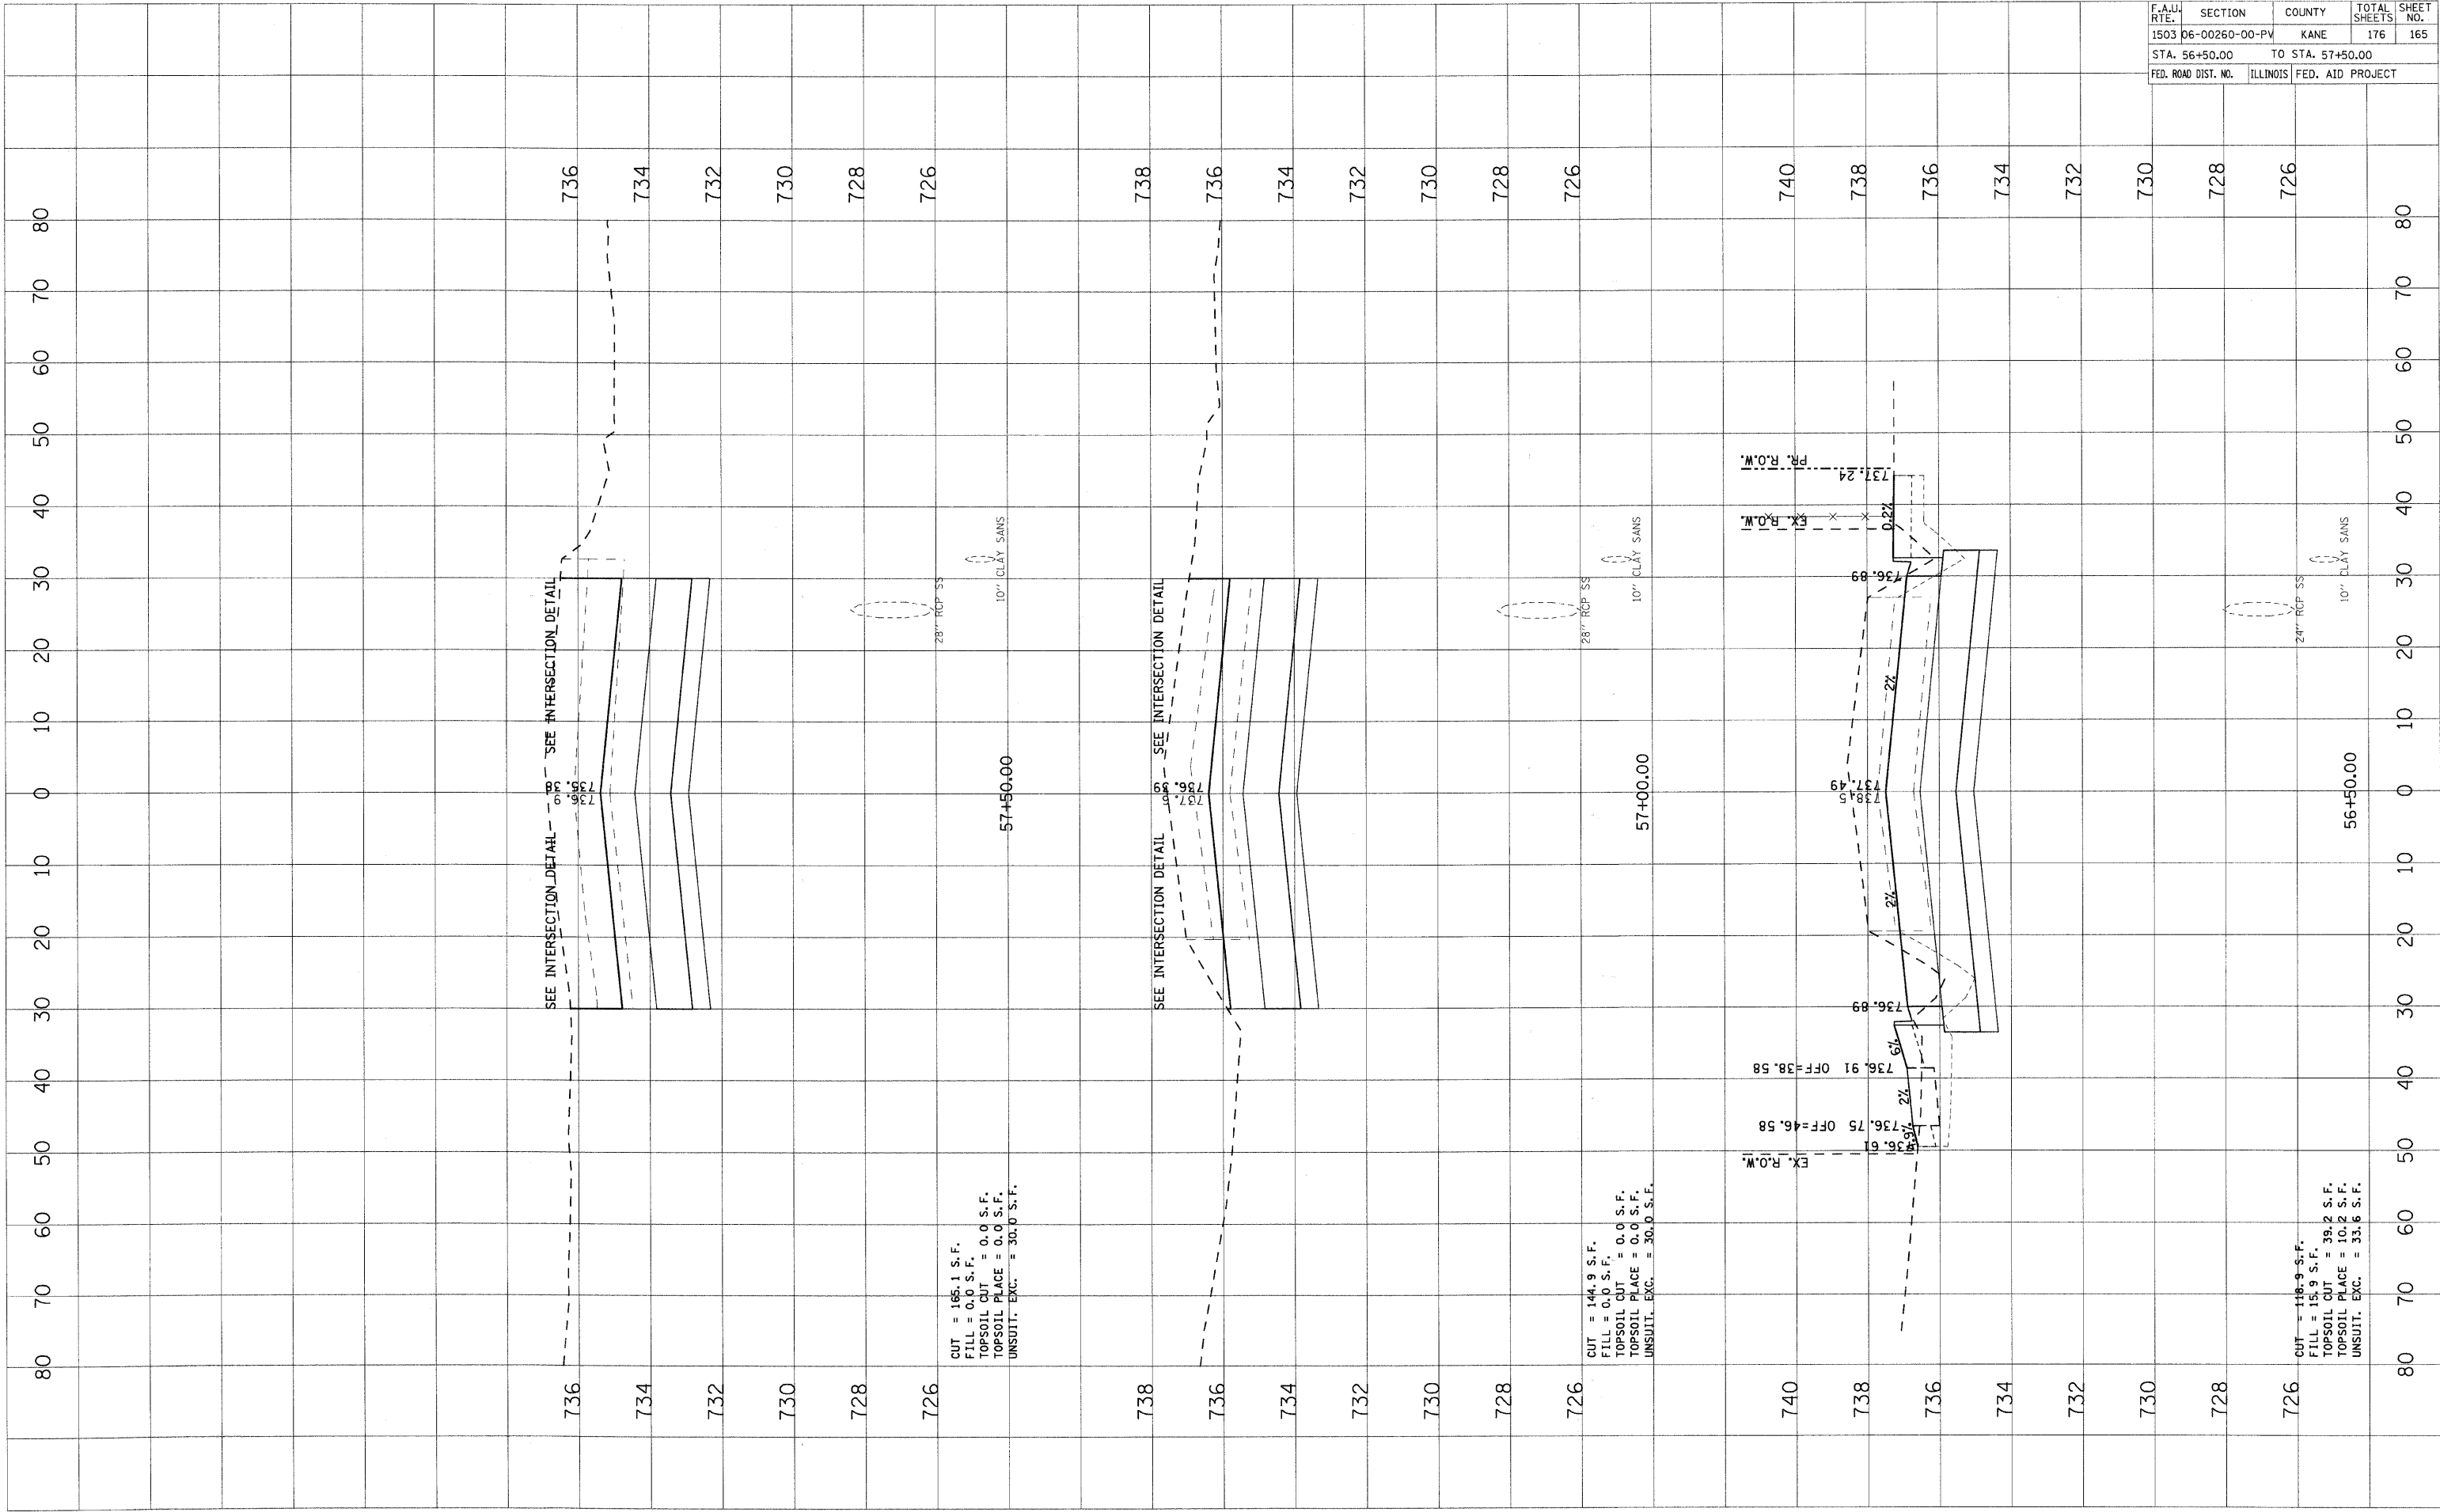

CUT = 165.1 S.F.
 FILL = 0.0 S.F.
 TOPSOIL CUT = 0.0 S.F.
 TOPSOIL PLACE = 0.0 S.F.
 UNSUIT. EXC. = 30.0 S.F.

CUT = 144.9 S.F.
 FILL = 0.0 S.F.
 TOPSOIL CUT = 0.0 S.F.
 TOPSOIL PLACE = 0.0 S.F.
 UNSUIT. EXC. = 30.0 S.F.

CUT = 118.9 S.F.
 FILL = 15.9 S.F.
 TOPSOIL CUT = 39.2 S.F.
 TOPSOIL PLACE = 10.2 S.F.
 UNSUIT. EXC. = 33.6 S.F.

F.A.U. RTE.	SECTION	COUNTY	TOTAL SHEETS	SHEET NO.
1503	06-00260-00-PV	KANE	176	165
STA. 56+50.00		TO STA. 57+50.00		
FED. ROAD DIST. NO.		ILLINOIS	FED. AID PROJECT	