


PLOT DATE = 1/5/2009
 FILE NAME = H:\murore\128095\17P1\17C\17C.dwg
 USER NAME = JUSER

ORIGINAL SURVEYED SURVEYED
 SURVEY PLOTTED PLOTTED
 NOTE BOOK TEMPLATE TEMPLATE
 AREAS AREAS
 CHECKED CHECKED

FINAL SURVEYED SURVEYED
 SURVEY PLOTTED PLOTTED
 NOTE BOOK TEMPLATE TEMPLATE
 AREAS AREAS
 CHECKED CHECKED

CONTRACT NO. 63095

F.A.U. RTE.	SECTION	COUNTY	TOTAL SHEETS	SHEET NO.
1503	06-00260-00-PV	KANE	176	166
STA. 58+00.00		TO STA. 59+50.00		
FED. ROAD DIST. NO.		ILLINOIS FED. AID PROJECT		

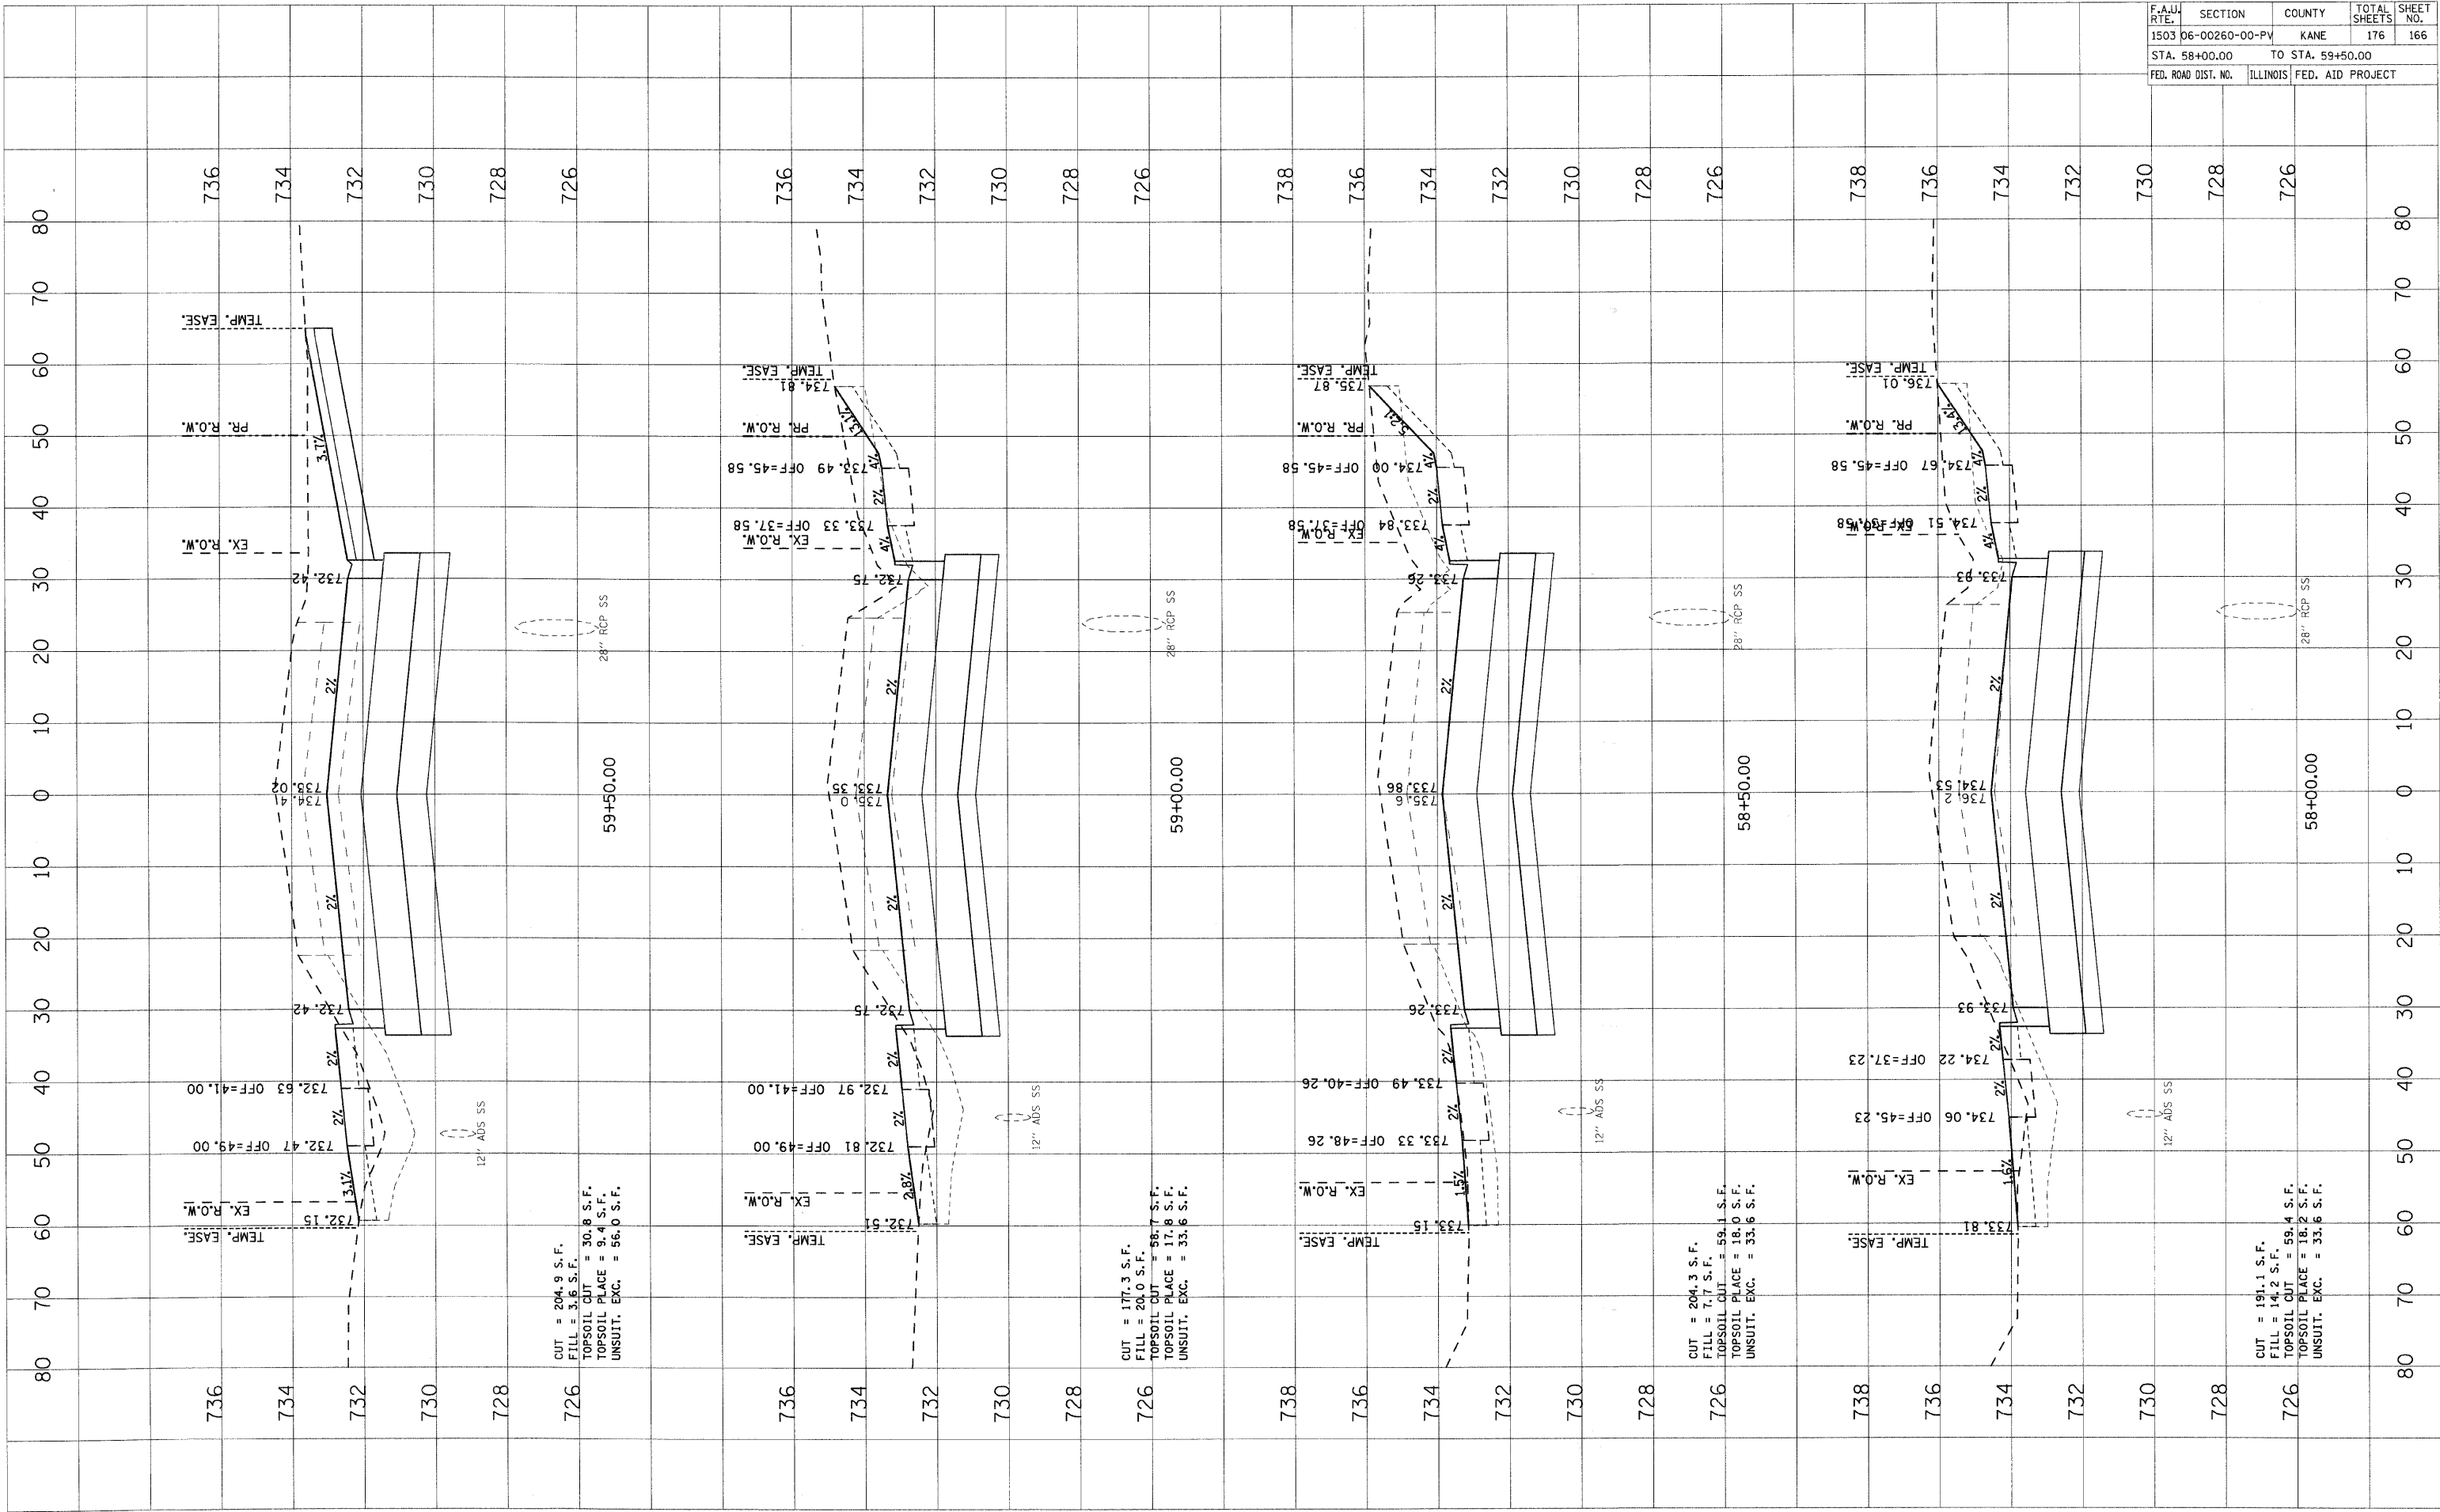

CUT = 204.9 S.F.
 FILL = 3.6 S.F.
 TOPSOIL CUT = 30.8 S.F.
 TOPSOIL PLAGE = 9.4 S.F.
 UNSUIT. EXC. = 56.0 S.F.

CUT = 177.3 S.F.
 FILL = 20.0 S.F.
 TOPSOIL CUT = 58.7 S.F.
 TOPSOIL PLAGE = 17.8 S.F.
 UNSUIT. EXC. = 33.6 S.F.

CUT = 204.3 S.F.
 FILL = 7.7 S.F.
 TOPSOIL CUT = 59.1 S.F.
 TOPSOIL PLAGE = 18.0 S.F.
 UNSUIT. EXC. = 33.6 S.F.

CUT = 191.1 S.F.
 FILL = 14.2 S.F.
 TOPSOIL CUT = 59.4 S.F.
 TOPSOIL PLAGE = 18.2 S.F.
 UNSUIT. EXC. = 33.6 S.F.