


PLOT DATE = 1/6/2009
 FILE NAME = H:\Users\128095.LITPH\ACAD\SW\PROJECTS\INDIAN TRAIL\INDIAN TRAIL.dwg
 PLOT SCALE = 1"=40'
 USER NAME = JUSER

ORIGINAL SURVEYED BY DATE
 SURVEY PLOTTED BY DATE
 NOTE BOOK NO. AREAS CHECKED

FINAL SURVEYED BY DATE
 PLOTTED BY DATE
 NOTE BOOK NO. AREAS CHECKED

F.A.U. RTE.	SECTION	COUNTY	TOTAL SHEETS	SHEET NO.
1503	06-00260-00-PV	KANE	176	168
STA. 61+50.00		TO STA. 63+00.00		
FED. ROAD DIST. NO.	ILLINOIS	FED. AID PROJECT		

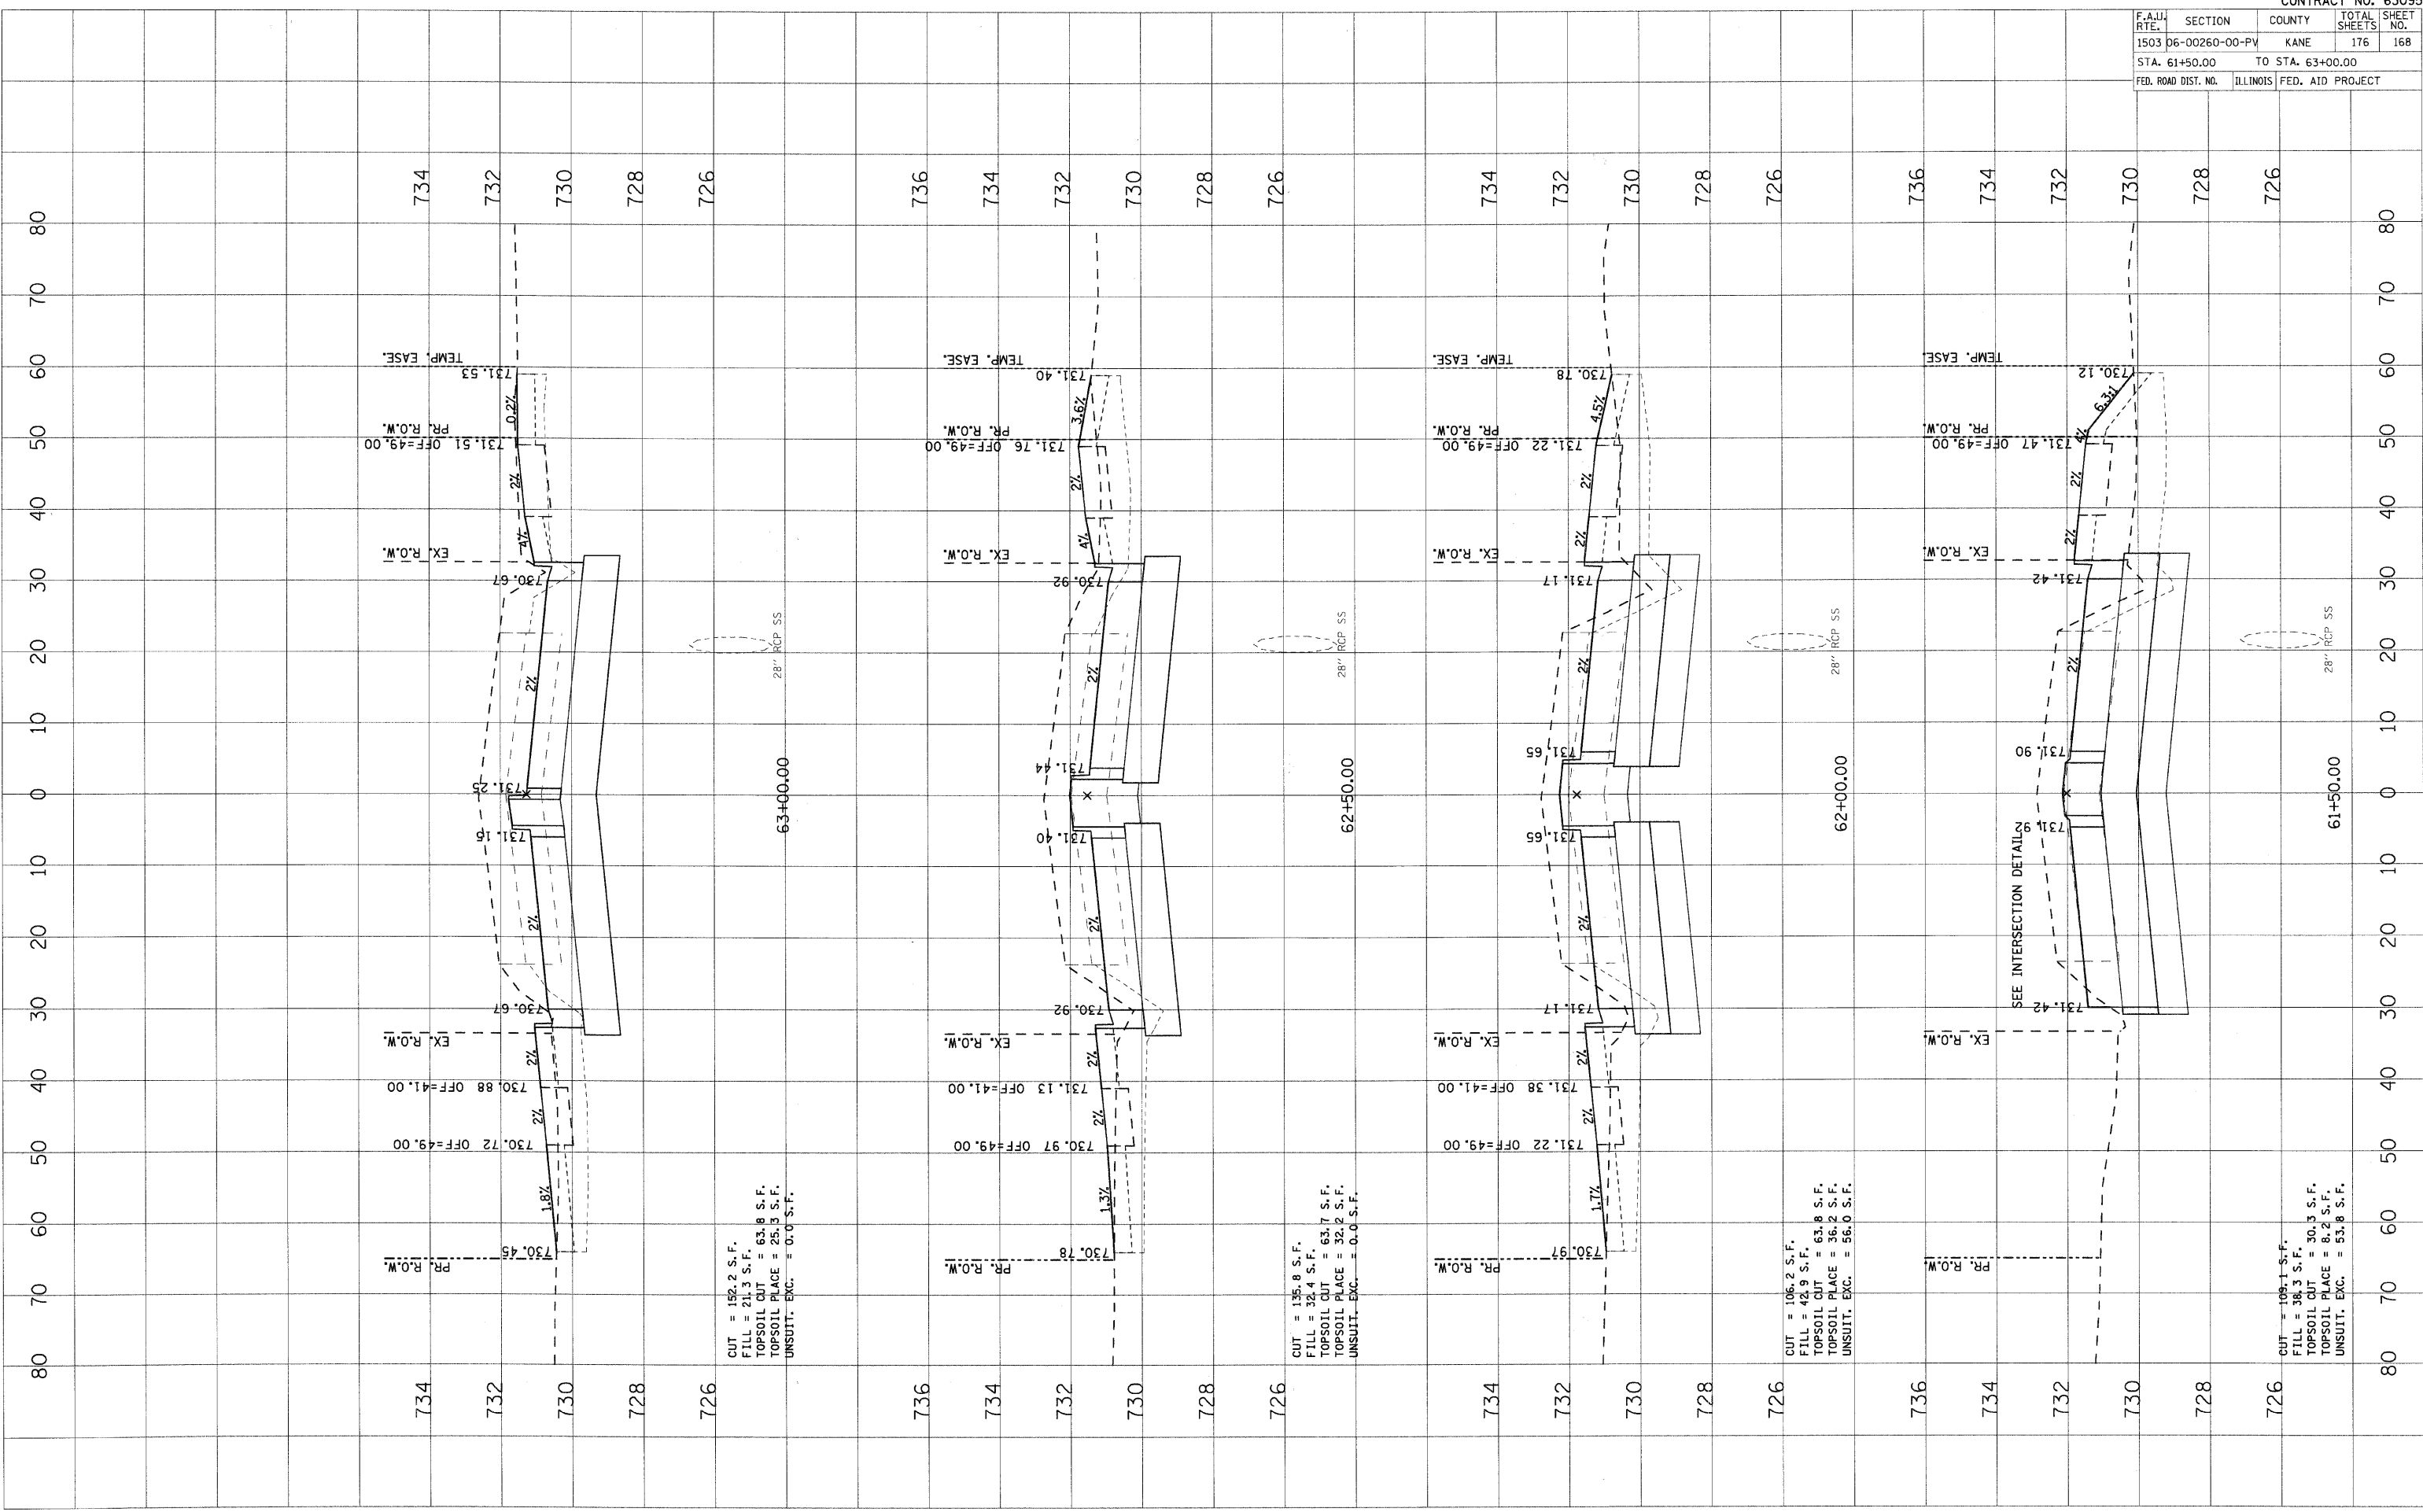

CUT = 152.2 S.F.
 FILL = 21.3 S.F.
 TOPSOIL CUT = 63.8 S.F.
 TOPSOIL PLACE = 25.3 S.F.
 UNSUIT. EXC. = 0.0 S.F.

CUT = 135.8 S.F.
 FILL = 32.4 S.F.
 TOPSOIL CUT = 63.7 S.F.
 TOPSOIL PLACE = 32.2 S.F.
 UNSUIT. EXC. = 0.0 S.F.

CUT = 106.2 S.F.
 FILL = 42.9 S.F.
 TOPSOIL CUT = 63.8 S.F.
 TOPSOIL PLACE = 36.2 S.F.
 UNSUIT. EXC. = 56.0 S.F.

CUT = 109.1 S.F.
 FILL = 38.3 S.F.
 TOPSOIL CUT = 30.3 S.F.
 TOPSOIL PLACE = 8.2 S.F.
 UNSUIT. EXC. = 53.8 S.F.