


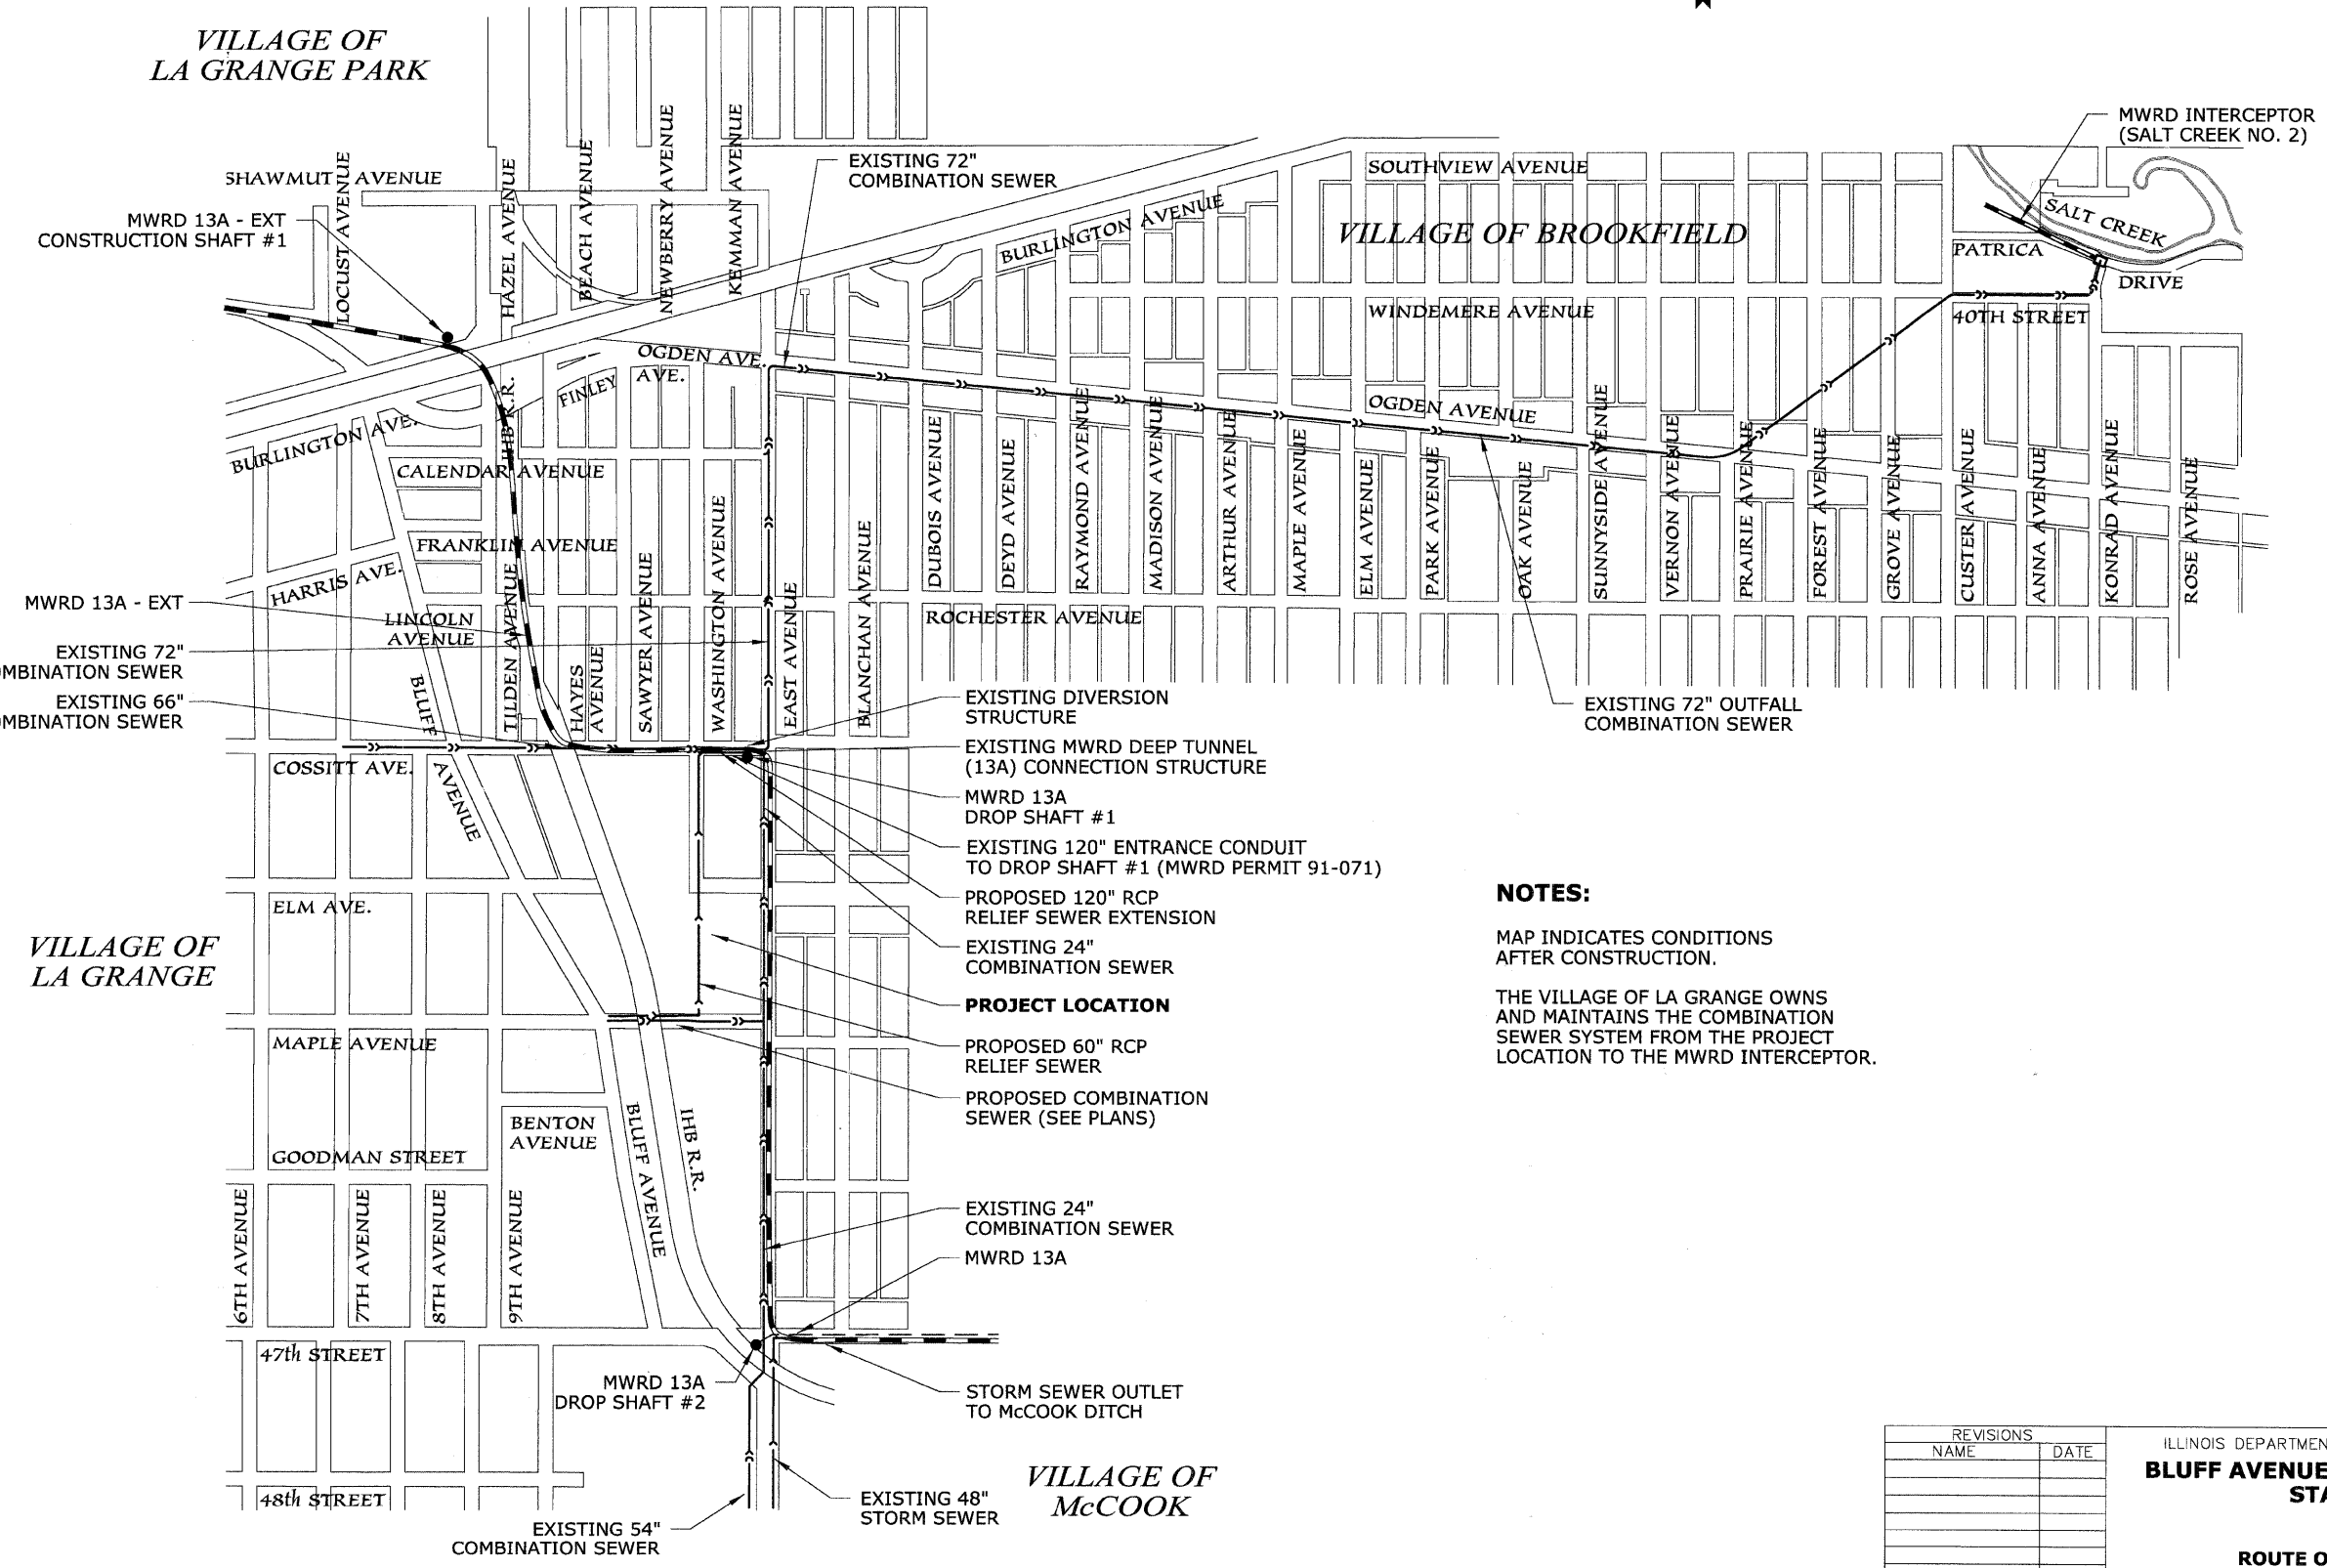

VILLAGE OF LA GRANGE PARK

VILLAGE OF BROOKFIELD



MWRD 13A - EXT
CONSTRUCTION SHAFT #1

MWRD 13A - EXT
EXISTING 72" COMBINATION SEWER

EXISTING 66" COMBINATION SEWER

EXISTING DIVERSION STRUCTURE

EXISTING MWRD DEEP TUNNEL (13A) CONNECTION STRUCTURE

MWRD 13A DROP SHAFT #1

EXISTING 120" ENTRANCE CONDUIT TO DROP SHAFT #1 (MWRD PERMIT 91-071)

NOTES:

MAP INDICATES CONDITIONS AFTER CONSTRUCTION.

THE VILLAGE OF LA GRANGE OWNS AND MAINTAINS THE COMBINATION SEWER SYSTEM FROM THE PROJECT LOCATION TO THE MWRD INTERCEPTOR.

PROJECT LOCATION

PROPOSED 120" RCP RELIEF SEWER EXTENSION

EXISTING 24" COMBINATION SEWER

PROPOSED 60" RCP RELIEF SEWER

PROPOSED COMBINATION SEWER (SEE PLANS)

EXISTING 24" COMBINATION SEWER

MWRD 13A

STORM SEWER OUTLET TO MCCOOK DITCH

EXISTING 54" COMBINATION SEWER

EXISTING 48" STORM SEWER

PLAN	DESIGNED	DATE
NOTE BOOK	PLOTTED	
NO.	ALIGNMENT CHECKED	
	ADD FILE NAME	

PROFILE	DESIGNED	DATE
NOTE BOOK	PLOTTED	
NO.	GRADES CHECKED	
	STRUCTURE NOTATIONS CHECKED	

REVISIONS	
NAME	DATE

ILLINOIS DEPARTMENT OF TRANSPORTATION

BLUFF AVENUE IMPROVEMENTS

STAGE 2

ROUTE OUTLET MAP

SCALE: NTS

DATE 02/27/2009

DRAWN BY H&A

CHECKED BY PFH