
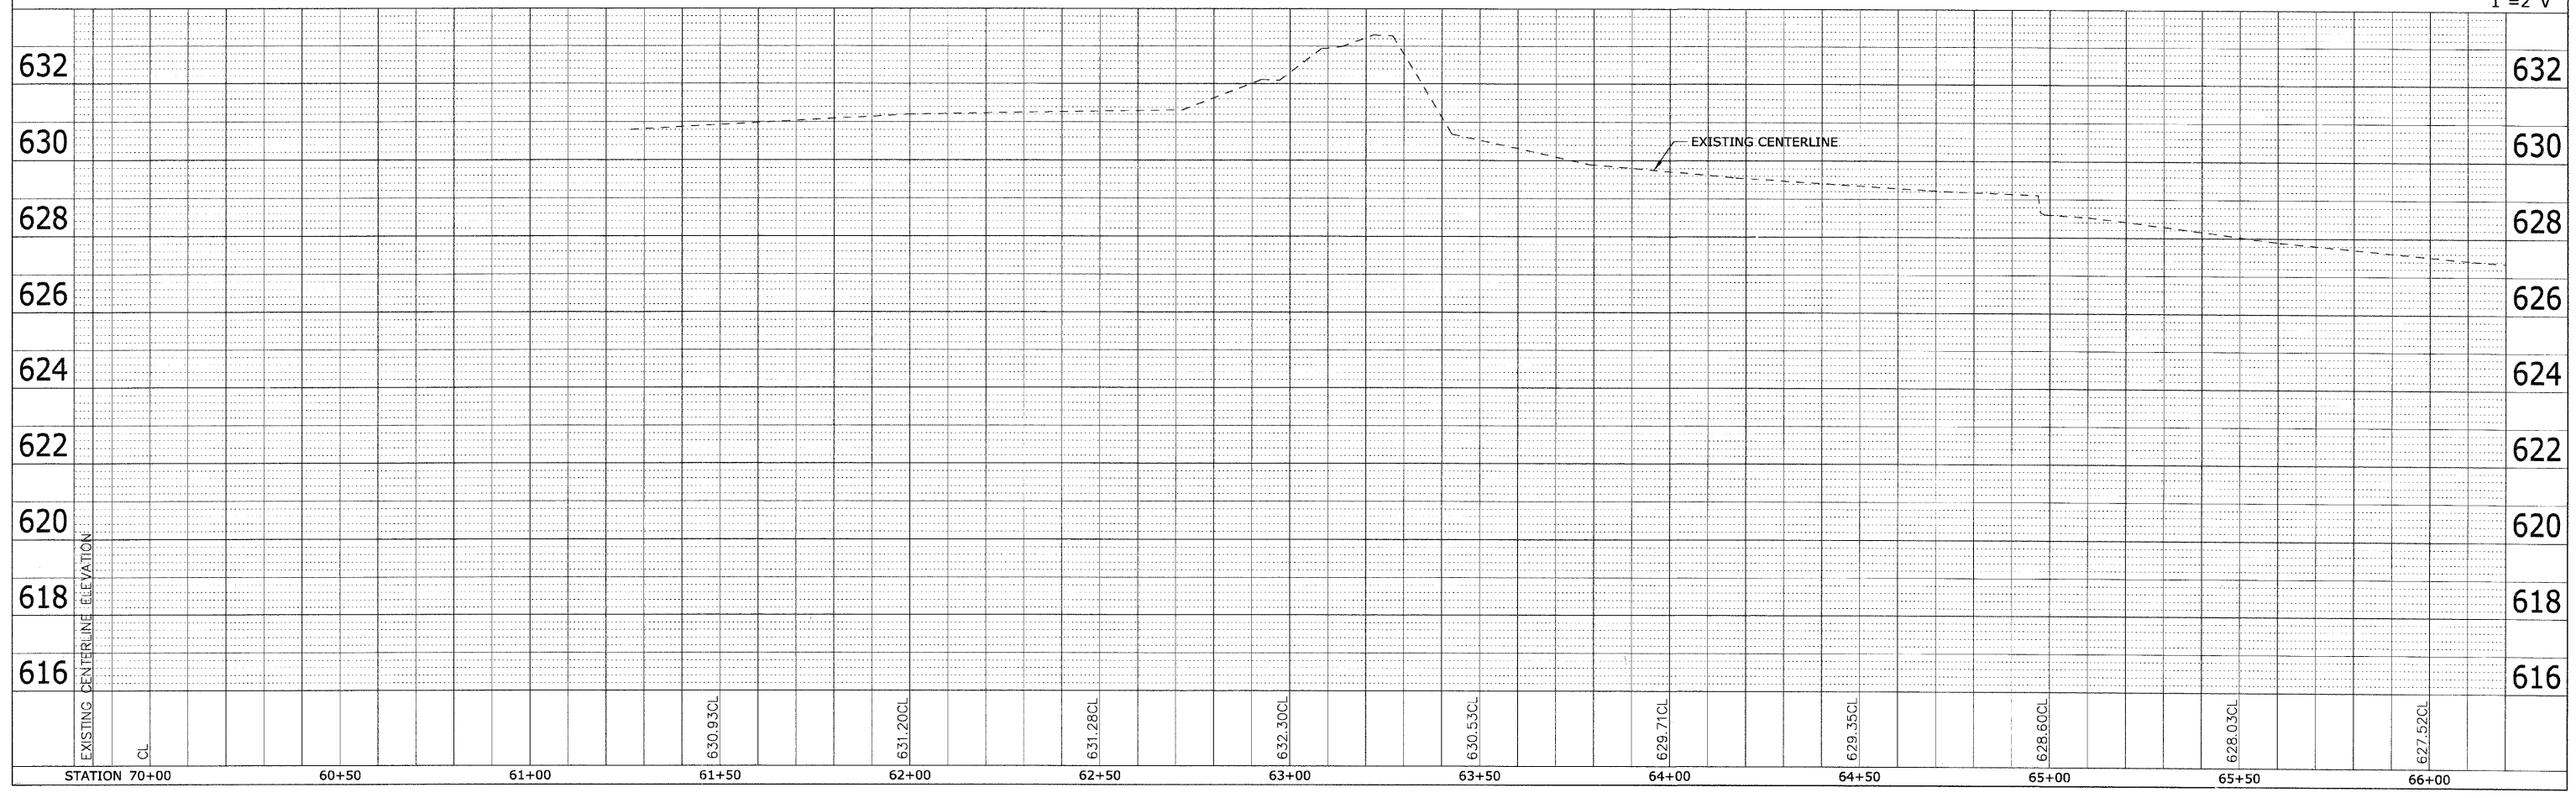


PLAN
 DESIGNED BY: _____
 CHECKED BY: _____
 DATE: _____
 PLOTTED BY: _____
 DATE: _____
 NOTE BOOK NO.: _____
 CAD FILE NAME: _____

PROFILE
 DESIGNED BY: _____
 CHECKED BY: _____
 DATE: _____
 PLOTTED BY: _____
 DATE: _____
 NOTE BOOK NO.: _____
 STRUCTURE NOTATION: _____

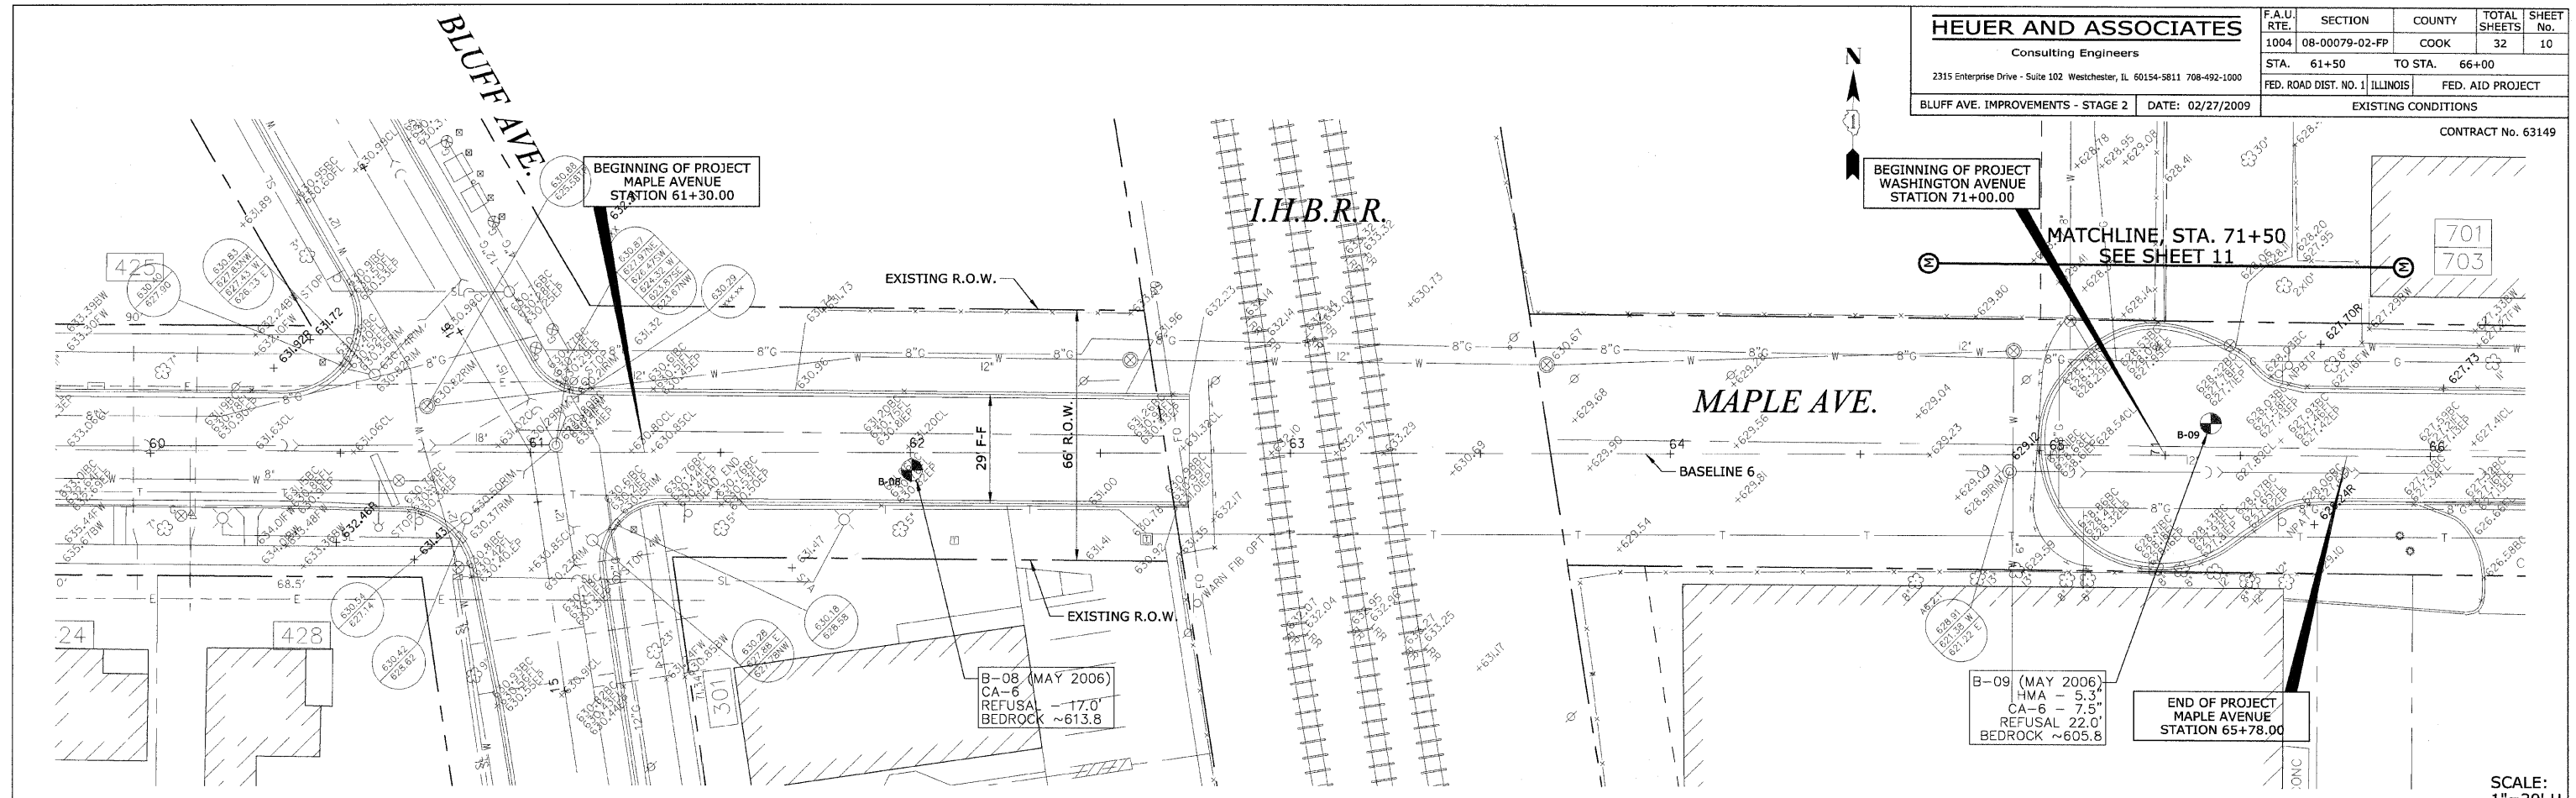

SCALE:
 1" = 20' H
 1" = 2' V