
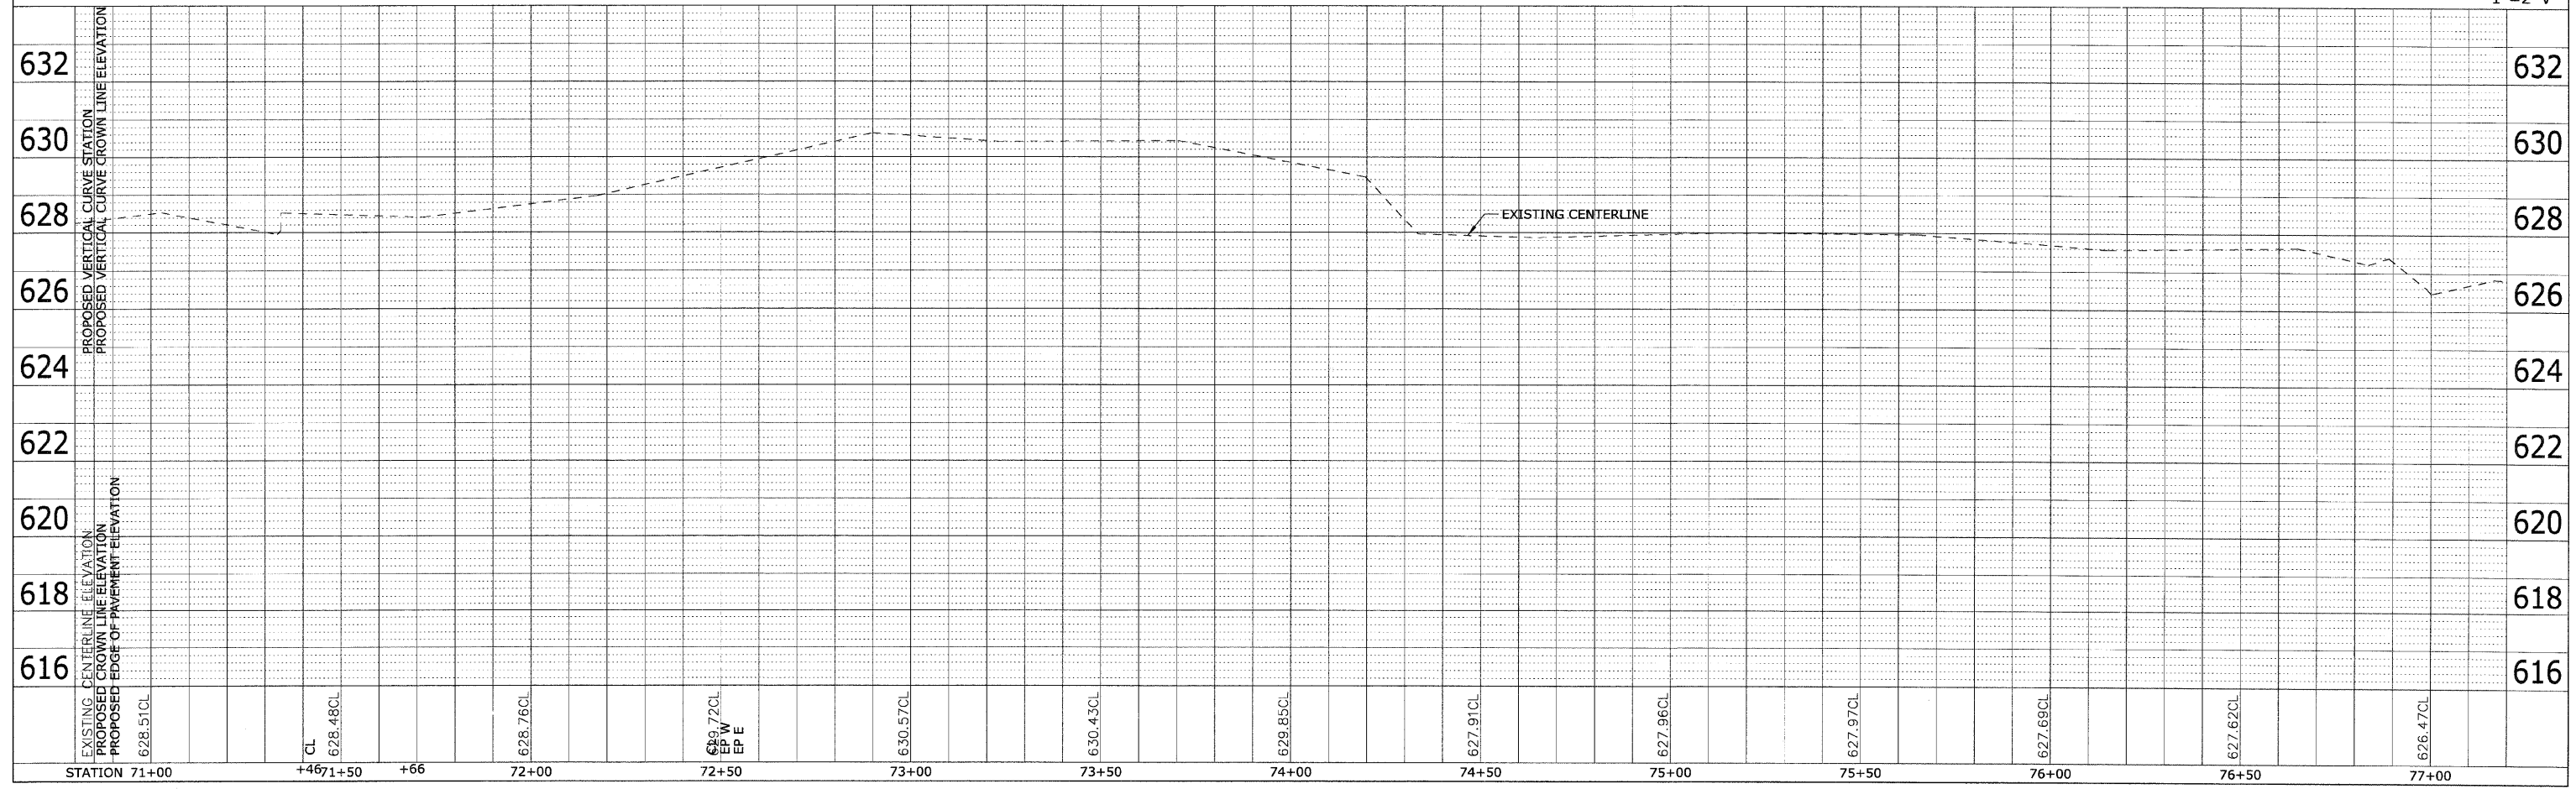


**NOTE:**  
 1. NO SCHEDULED PAVING WORK FOR THIS SECTION OF BLUFF AVENUE IMPROVEMENT PROJECT; THIS SHEET IS INCLUDED FOR CONTINUITY ONLY.

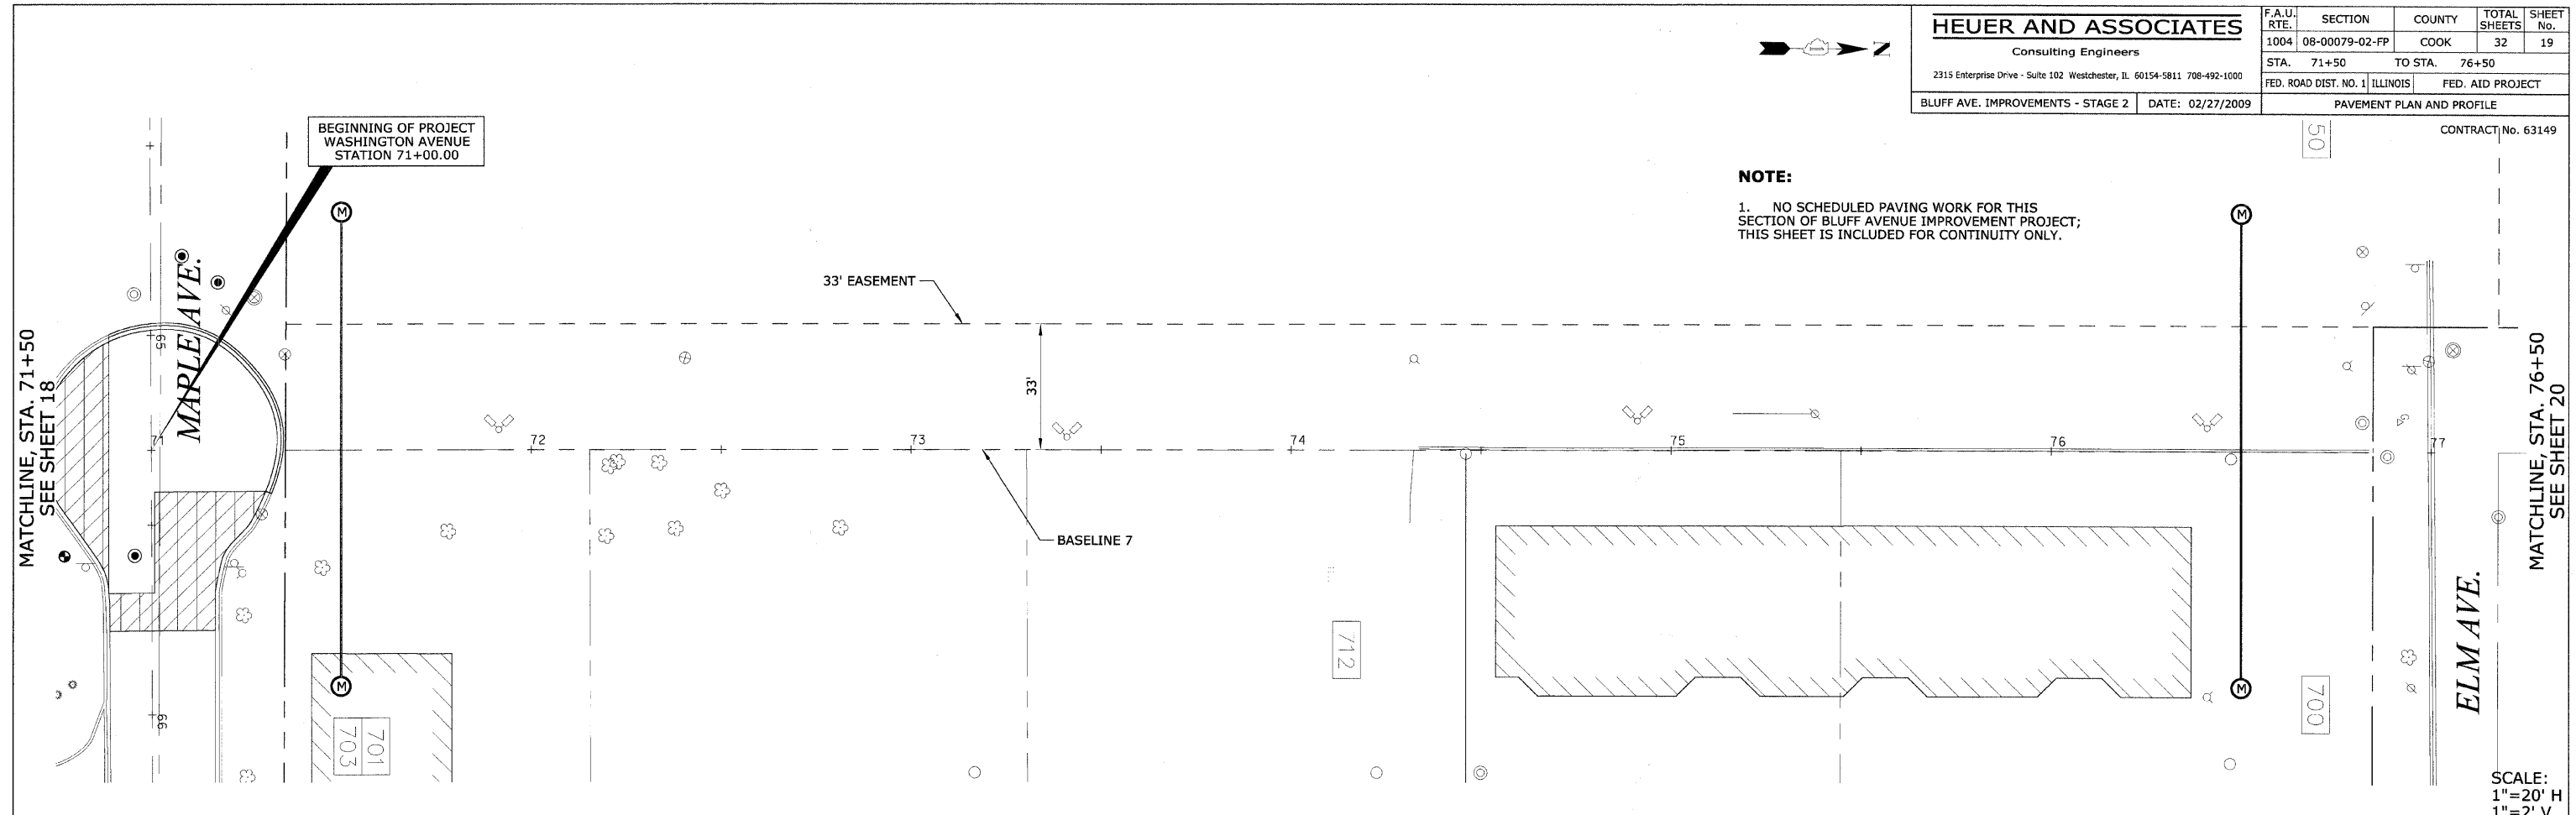

PLAN	DESIGNED	DATE
	BY	
	CHECKED	
	DATE	

PROFILE	DESIGNED	DATE
	BY	
	CHECKED	
	DATE	