


PLAN	DATE	BY
DESIGNED		
PLOTTED		
ALIGNED		
CHECKED		
NOTE BOOK NO.		
ADD FILE NAME		

PROFILE	DATE	BY
DESIGNED		
PLOTTED		
ALIGNED		
CHECKED		
NOTE BOOK NO.		
ADD FILE NAME		

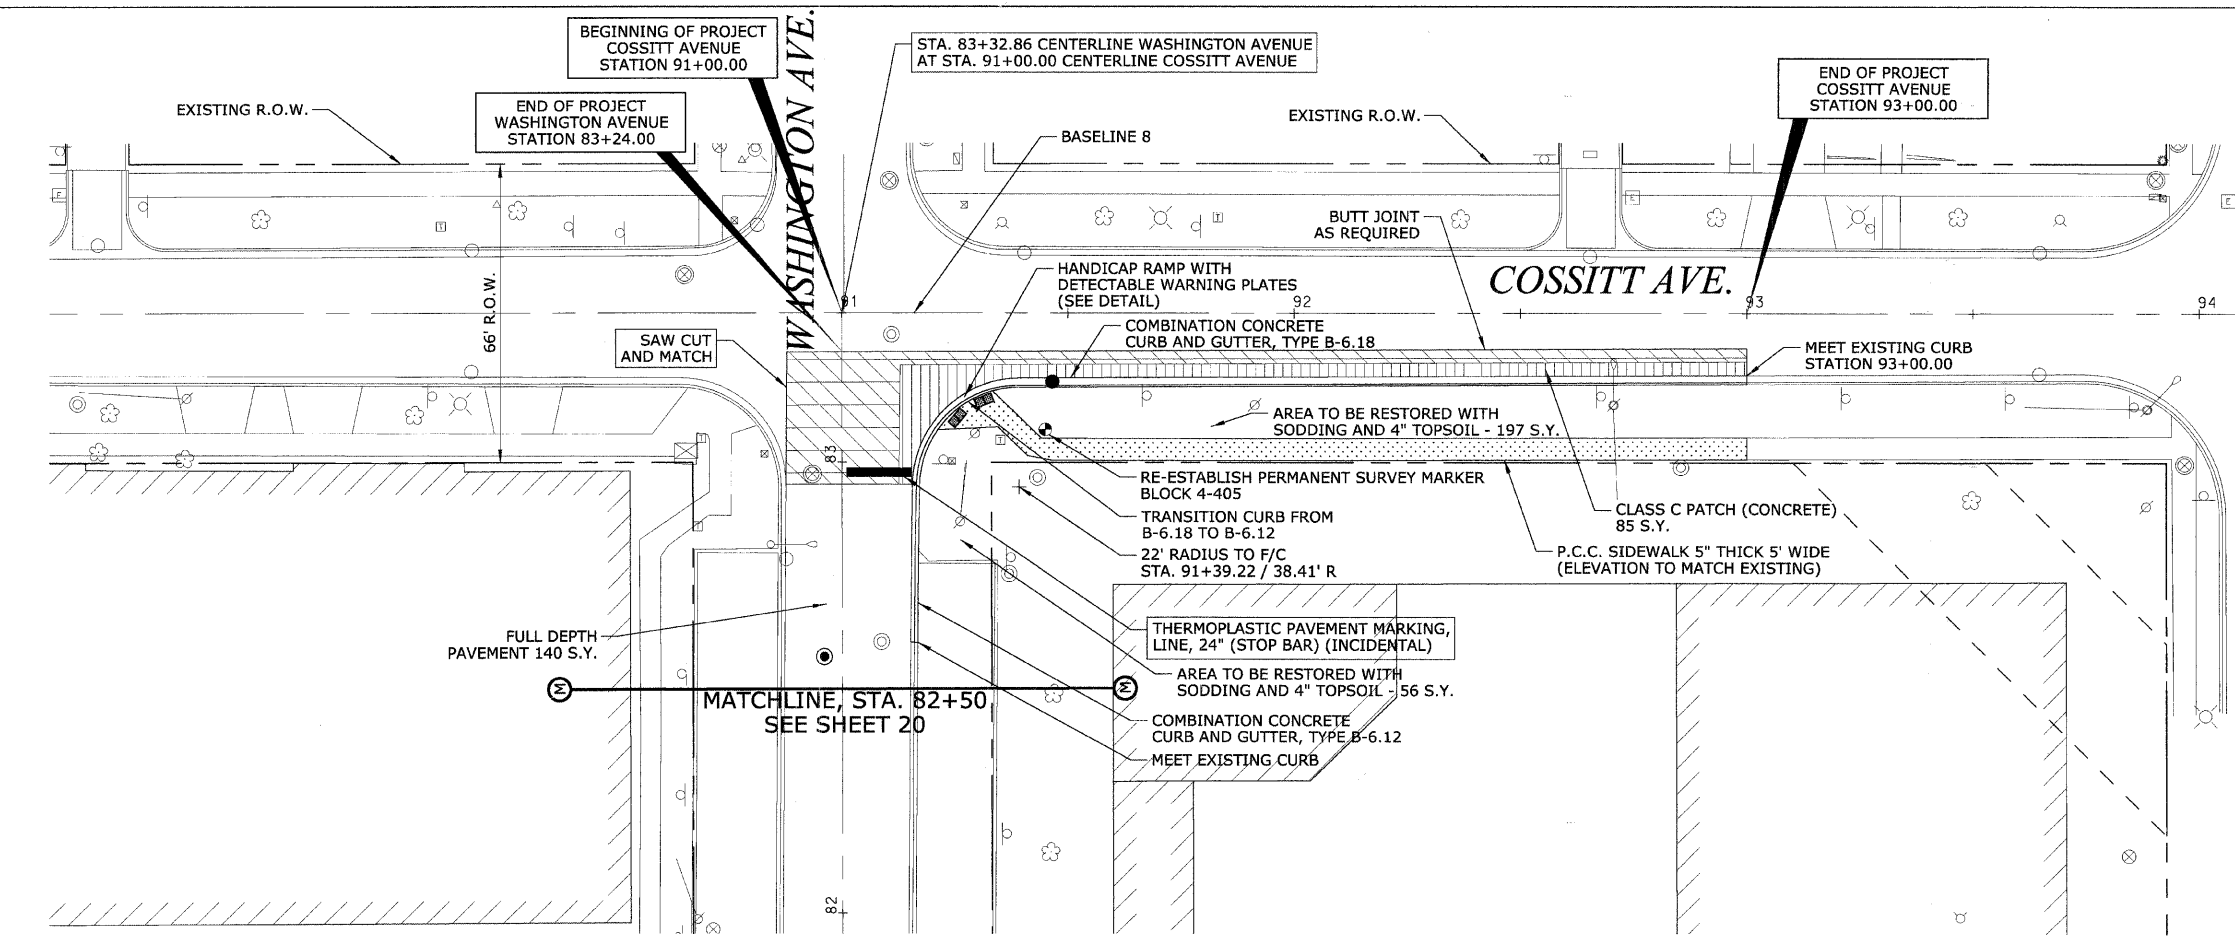

- NOTES:**
1. CURB RAMPS ACCESSIBLE TO THE DISABLED SHALL BE TYPE B.
 2. ALL STATIONS AND OFFSETS ARE TO THE EDGE OF PAVEMENT UNLESS OTHERWISE NOTED.

SCALE:
1"=20' H
1"=2' V

