



CONTRACT No. 63149

DATE: _____ BY: _____
 CHECKED: _____
 PLOTTED: _____
 NOTE BOOK NO.: _____
 PLAN NO.: _____
 REVISIONS: _____


DATE: _____ BY: _____
 CHECKED: _____
 PLOTTED: _____
 NOTE BOOK NO.: _____
 PROFILE NO.: _____
 REVISIONS: _____

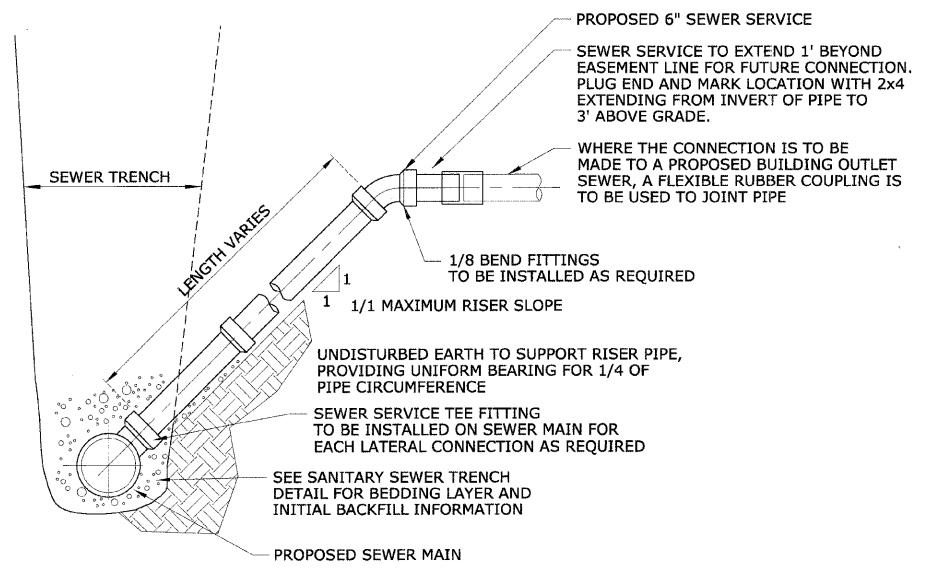

SEWER SERVICE TEE AND RISER

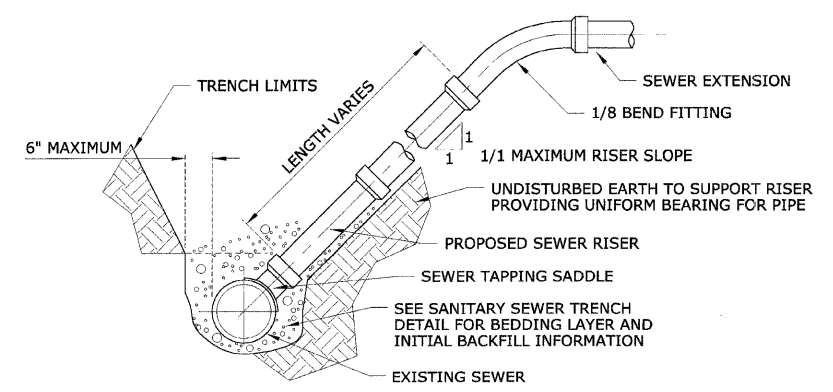


TAPPED SEWER SERVICE AND RISER

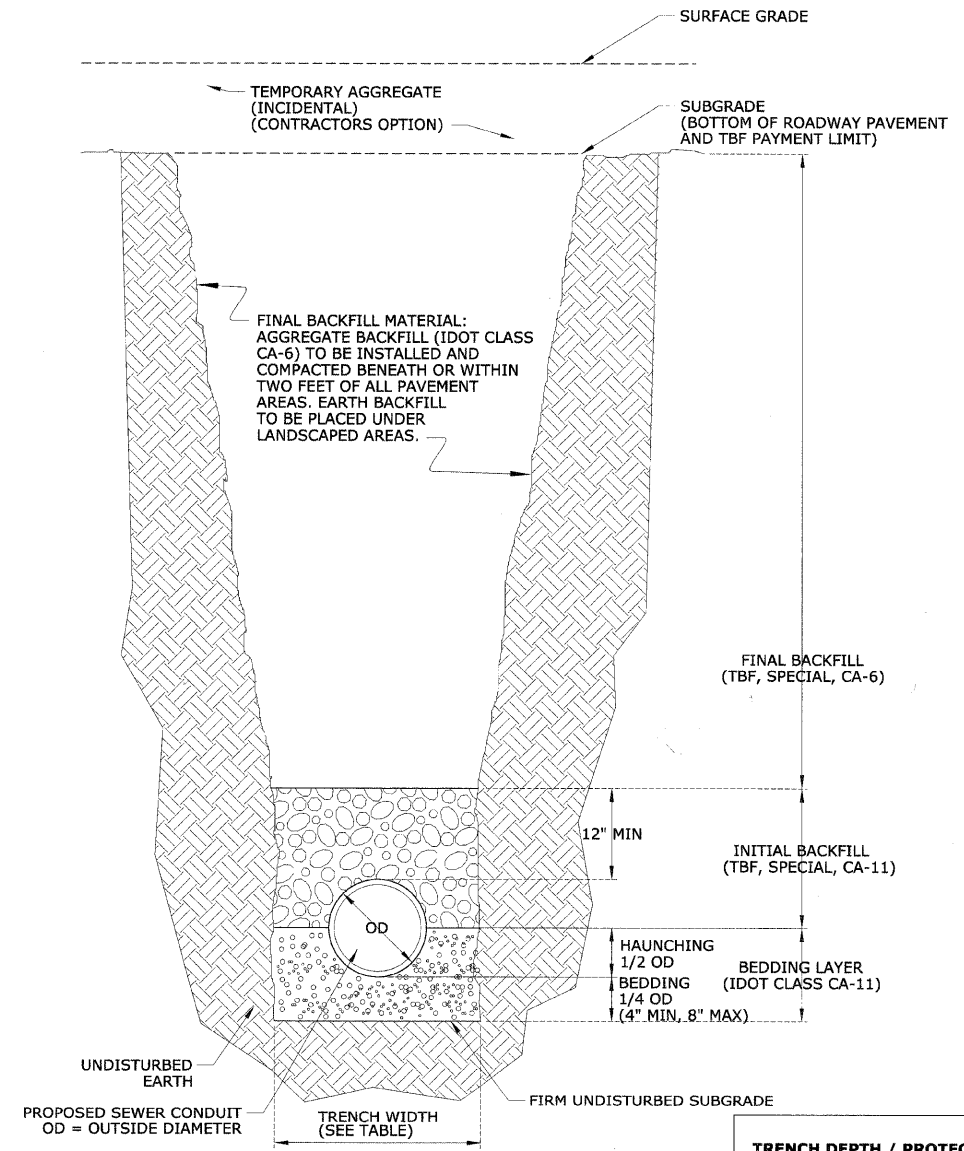

SEWER TRENCH DETAIL

TRENCH DEPTH / PROTECTION	MAXIMUM PAYMENT WIDTH OF TRENCH
5 FT AND LESS, W/O PROTECTION	OD + 18"
5 FT AND LESS, W/ PROTECTION	OD + 36"
GREATER THAN 5 FT	OD + 36"

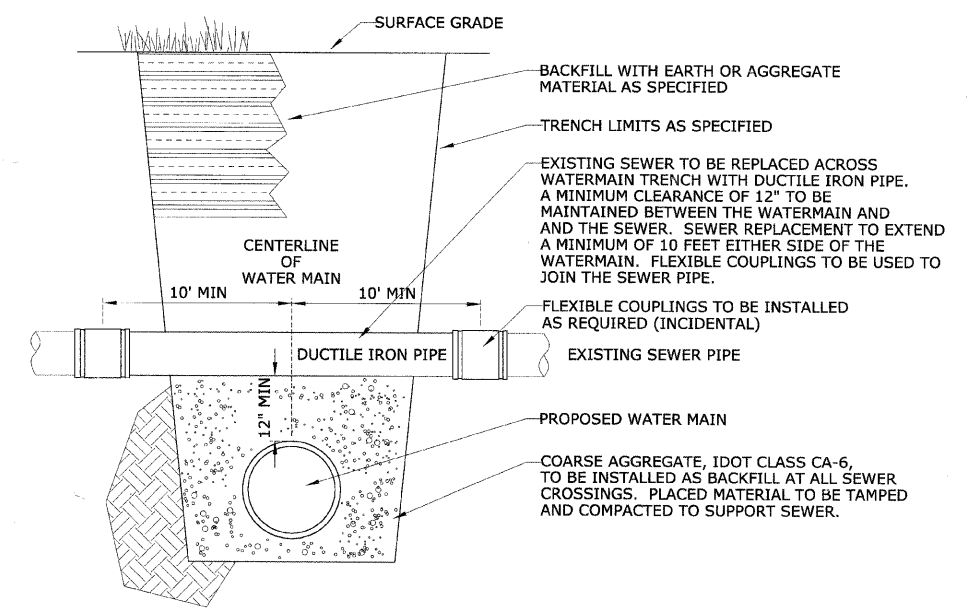

SEWER CROSSING DETAIL

REVISIONS	
NAME	DATE

ILLINOIS DEPARTMENT OF TRANSPORTATION
BLUFF AVENUE IMPROVEMENTS
STAGE 2
CONSTRUCTION DETAILS - SPECIAL
 SCALE: NTS DRAWN BY H&A
 DATE 02/27/2009 CHECKED BY PFH